


DATE	
BY	
REVIEWED	
NOTED	
TEMPLATE	
AREAS	
CHECKED	
NO.	

DATE	
BY	
REVIEWED	
NOTED	
TEMPLATE	
AREAS	
CHECKED	
NO.	

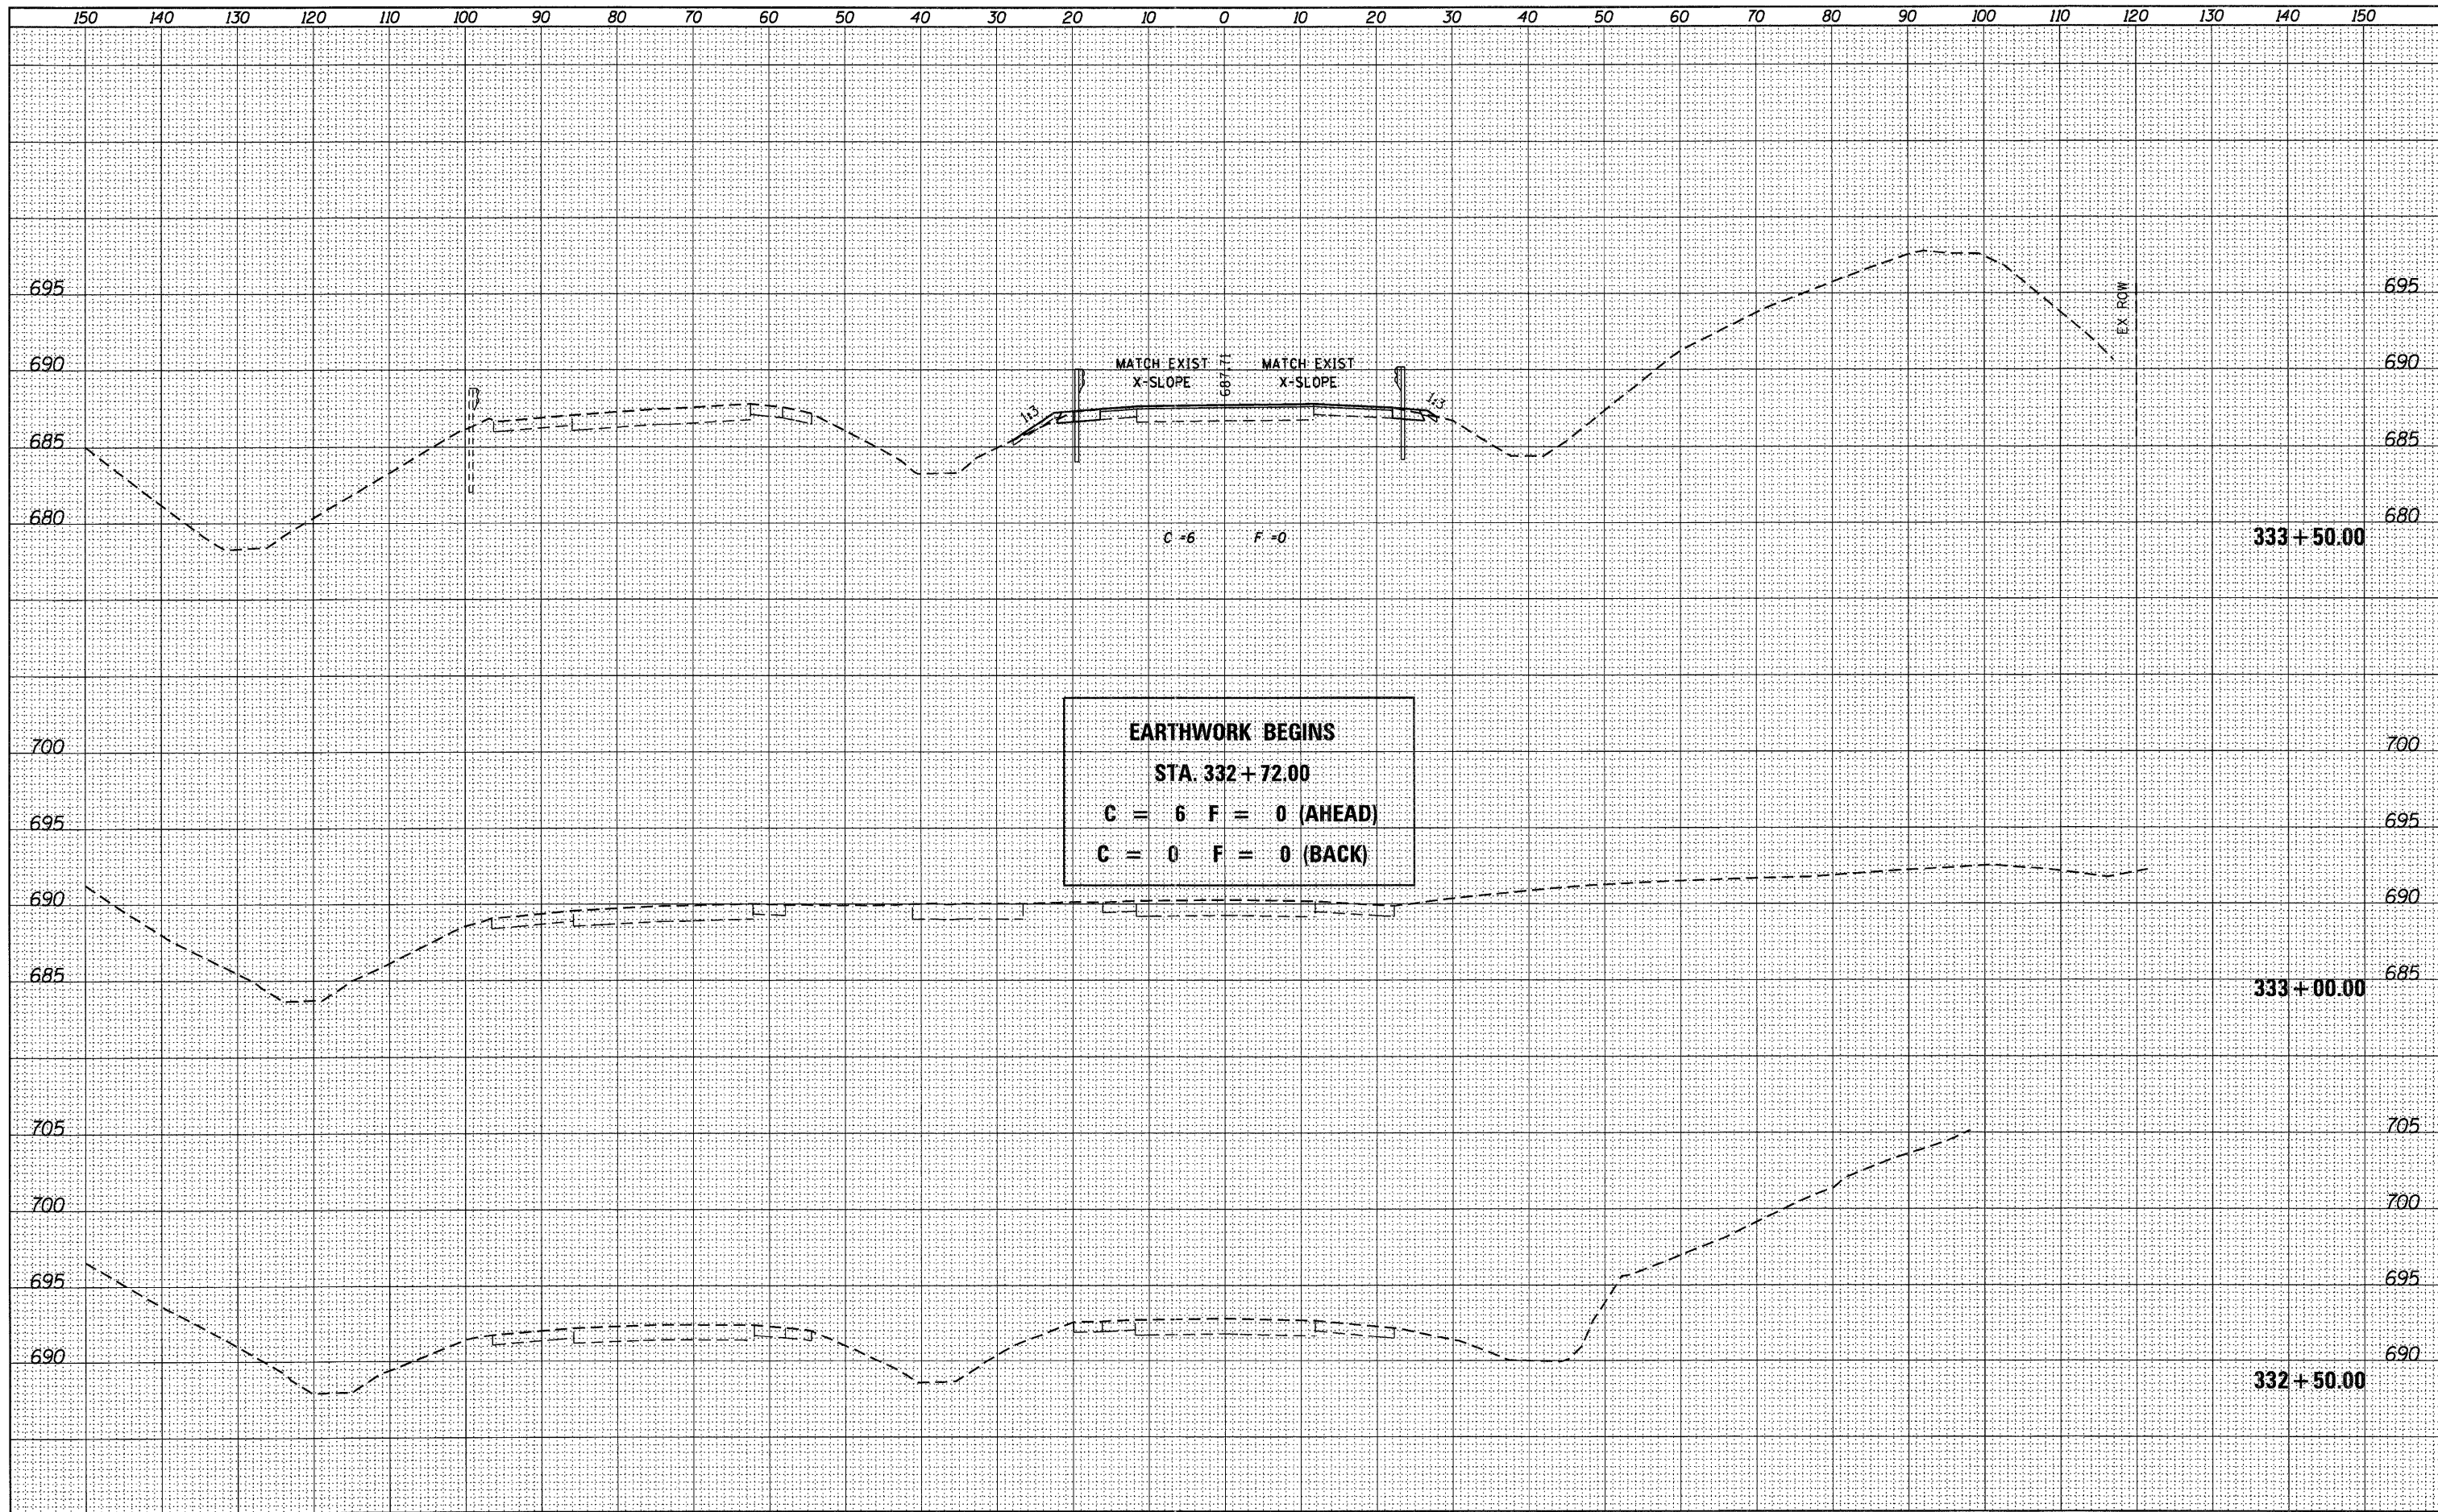

USER NAME = g_jameson	DESIGNED -	REVISIED -
FILE NAME = 2203207-EB004-xssht.dgn	CHECKED -	REVISIED -
PLOT DATE = 12/6/2011	DRAWN -	REVISIED -
PLOT TIME = 10:19:50 AM	CHECKED -	REVISIED -

**WHKS & CO.**  
ENGINEERING  
1701 ROUTE 35 NORTH  
EAST DUBUQUE, IL 61025  
(815) 747-8833  
DESIGN FIRM #184001036

**STATE OF ILLINOIS**  
**DEPARTMENT OF TRANSPORTATION**

**US 20 CROSS SECTIONS**  
**SN 043-0004**  
SCALE: 1" = 10'  
SHEET NO. OF SHEETS STA. 332+50.00 TO STA. 333+50.00

F.A.P. RTE. 301	SECTION (43B,44B,44HB,45B)D	COUNTY JODAVIESS	TOTAL SHEETS 309	SHEET NO. 247
CONTRACT NO. 64C94			ILLINOIS FED. AID PROJECT	