


FINAL	DATE
SURVEY	BY
NOTED	
PLotted	
TEMPLATE	
AREAS	
CHECKED	
NO.	

ORIGINAL	DATE
SURVEY	BY
NOTED	
PLotted	
TEMPLATE	
AREAS	
CHECKED	
NO.	

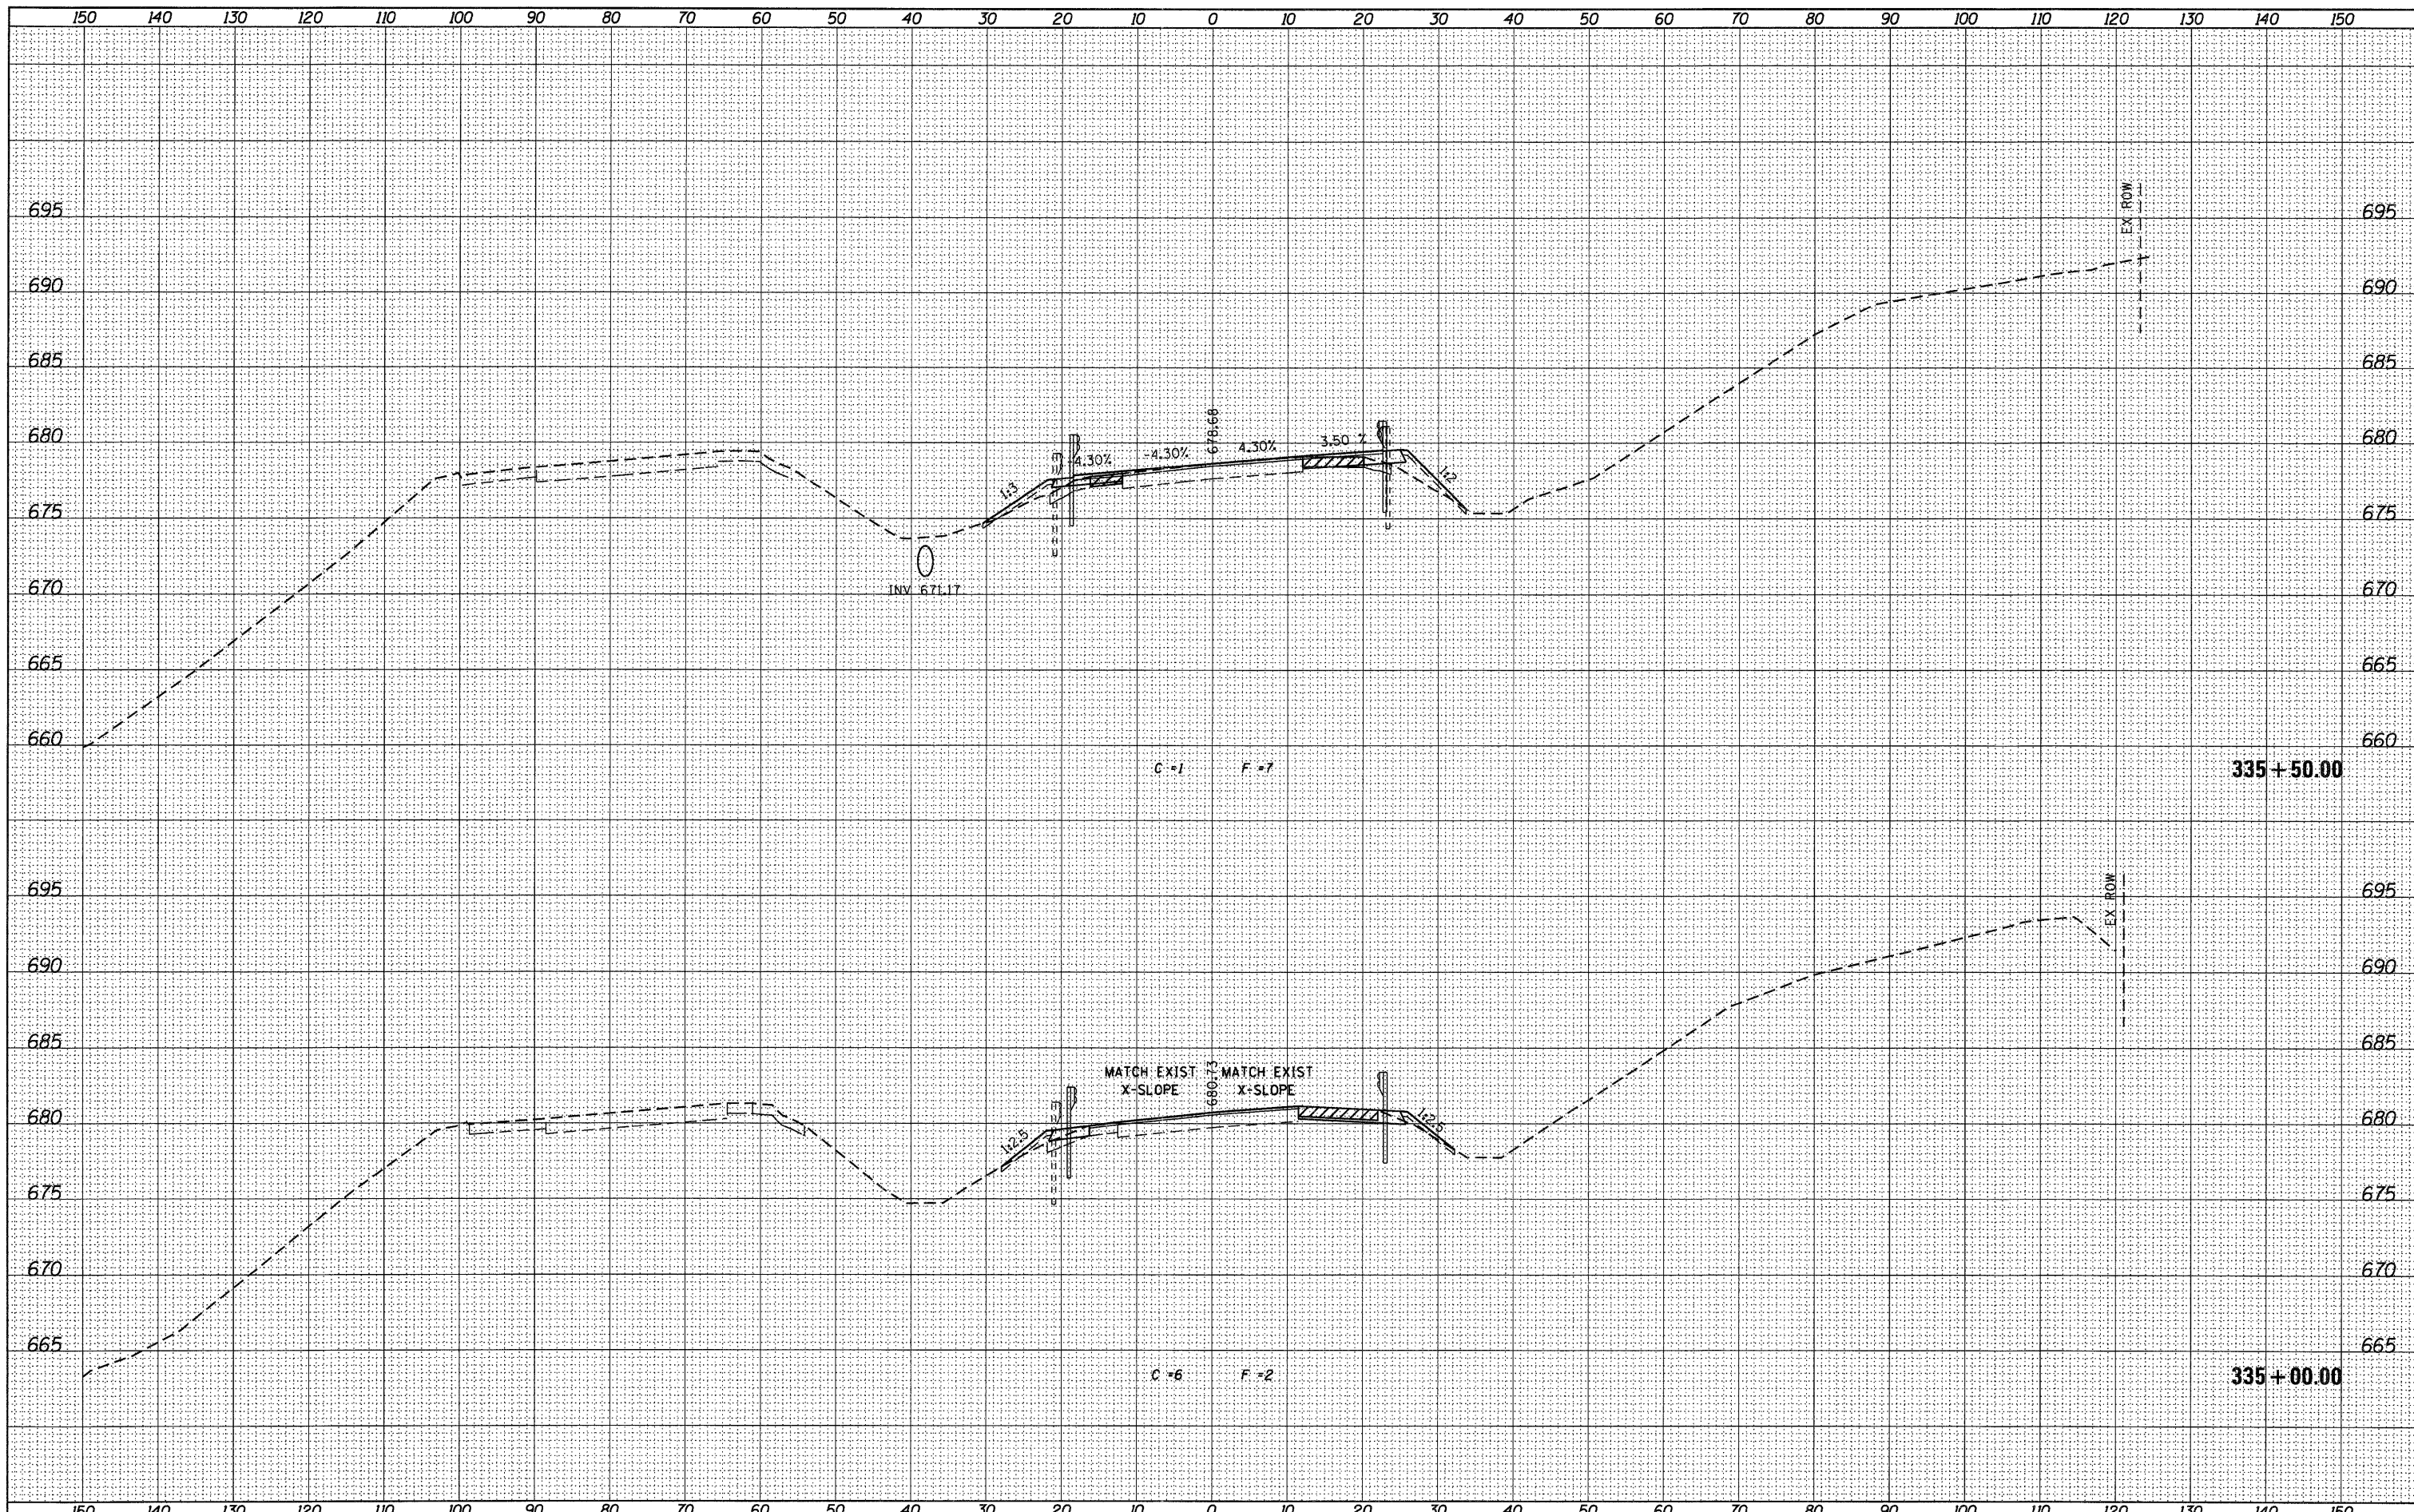

USER NAME = g_jameson	DESIGNED -	REVISIONS -
FILE NAME = Z203207-EB004-xssh.t.dgn	CHECKED -	REVISIONS -
PLOT DATE = 12/6/2011	DRAWN -	REVISIONS -
PLOT TIME = 10:19:51 AM	CHECKED -	REVISIONS -

**WHKS & CO.**  
ENGINEERING  
1701 ROUTE 35 NORTH  
EAST DUBUQUE, IL 61025  
(815) 747-8833  
DESIGN FIRM #184001036

**STATE OF ILLINOIS**  
**DEPARTMENT OF TRANSPORTATION**

**US 20 CROSS SECTIONS**  
**SN 043-0004**  
SCALE: 1" = 10'  
SHEET NO. OF SHEETS STA. 335+00.00 TO STA. 335+50.00

F.A.P. RTE.	SECTION	COUNTY	TOTAL SHEETS	SHEET NO.
301	(43B,44B,44HB,45B)D	JODAVIESS	309	249
CONTRACT NO. 64C94			ILLINOIS FED. AID PROJECT	