


FINAL SURVEY	REVISED	DATE
NOTE BOOK	LOTTED	
NO.	AREAS	
	CHECKED	

ORIGINAL SURVEY	BY	DATE
NOTE BOOK		
NO.		

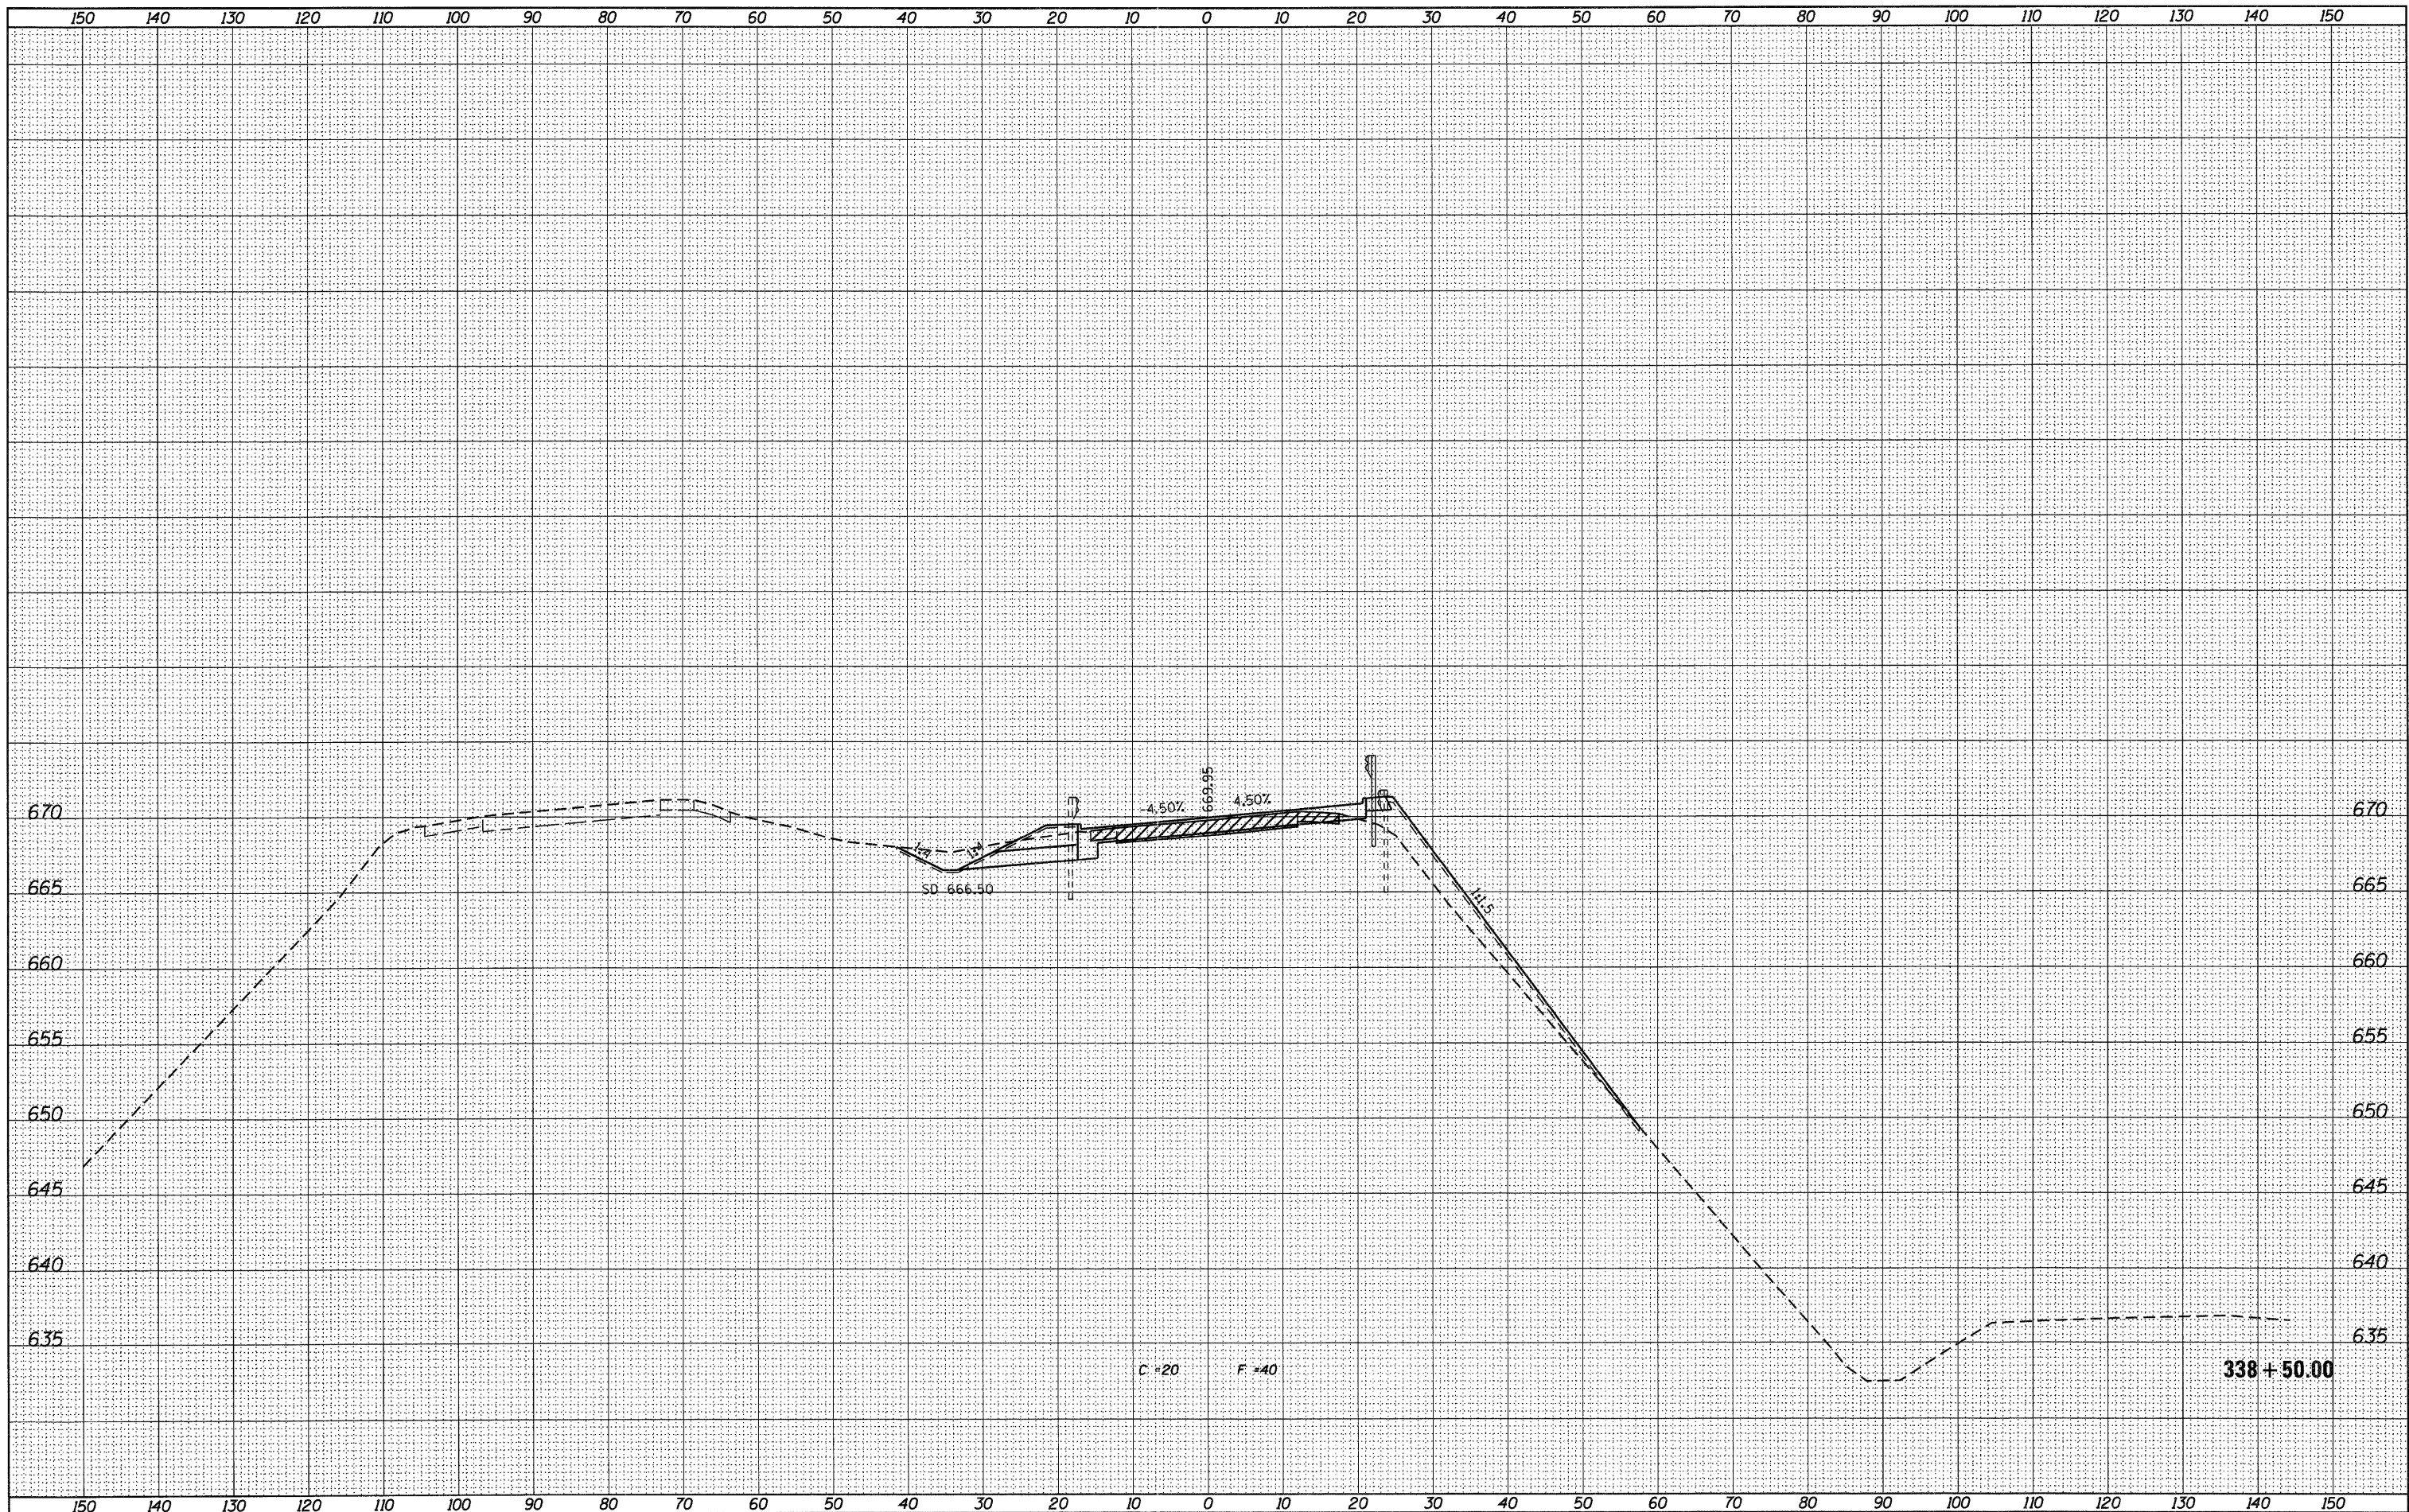

USER NAME = g_jameson	DESIGNED -	REVISED -
FILE NAME = 2203287-EB004-kash.t.dgn	CHECKED -	REVISED -
PLOT DATE = 12/6/2011	DRAWN -	REVISED -
PLOT TIME = 10:19:53 AM	CHECKED -	REVISED -

DESIGNED -	REVISED -
CHECKED -	REVISED -
DRAWN -	REVISED -
CHECKED -	REVISED -

WHKS & CO.
ENGINEERING
1701 ROUTE 35 NORTH
EAST DUBUQUE, IL 61025
(815) 747-8833
DESIGN FIRM #184001036

STATE OF ILLINOIS
DEPARTMENT OF TRANSPORTATION

US 20 CROSS SECTIONS
SN 043-0004
SCALE: 1" = 10'
SHEET NO. OF SHEETS STA. 338+50.00 TO STA. 338+50.00

F.A.P. RTE.	SECTION	COUNTY	TOTAL SHEETS	SHEET NO.
301	(43B,44B,44HB,45B)D	JODAVIESS	309	251
CONTRACT NO. 64C94			ILLINOIS FED. AID PROJECT	