


FINAL SURVEY	TURNED	DATE
NOTE BOOK	IN	
NO.	NO.	
AREAS	CHECKED	
TEMPLATE		
PLOTTED		

ORIGINAL SURVEY	TURNED	DATE
NOTE BOOK	IN	
NO.	NO.	
AREAS	CHECKED	
TEMPLATE		
PLOTTED		

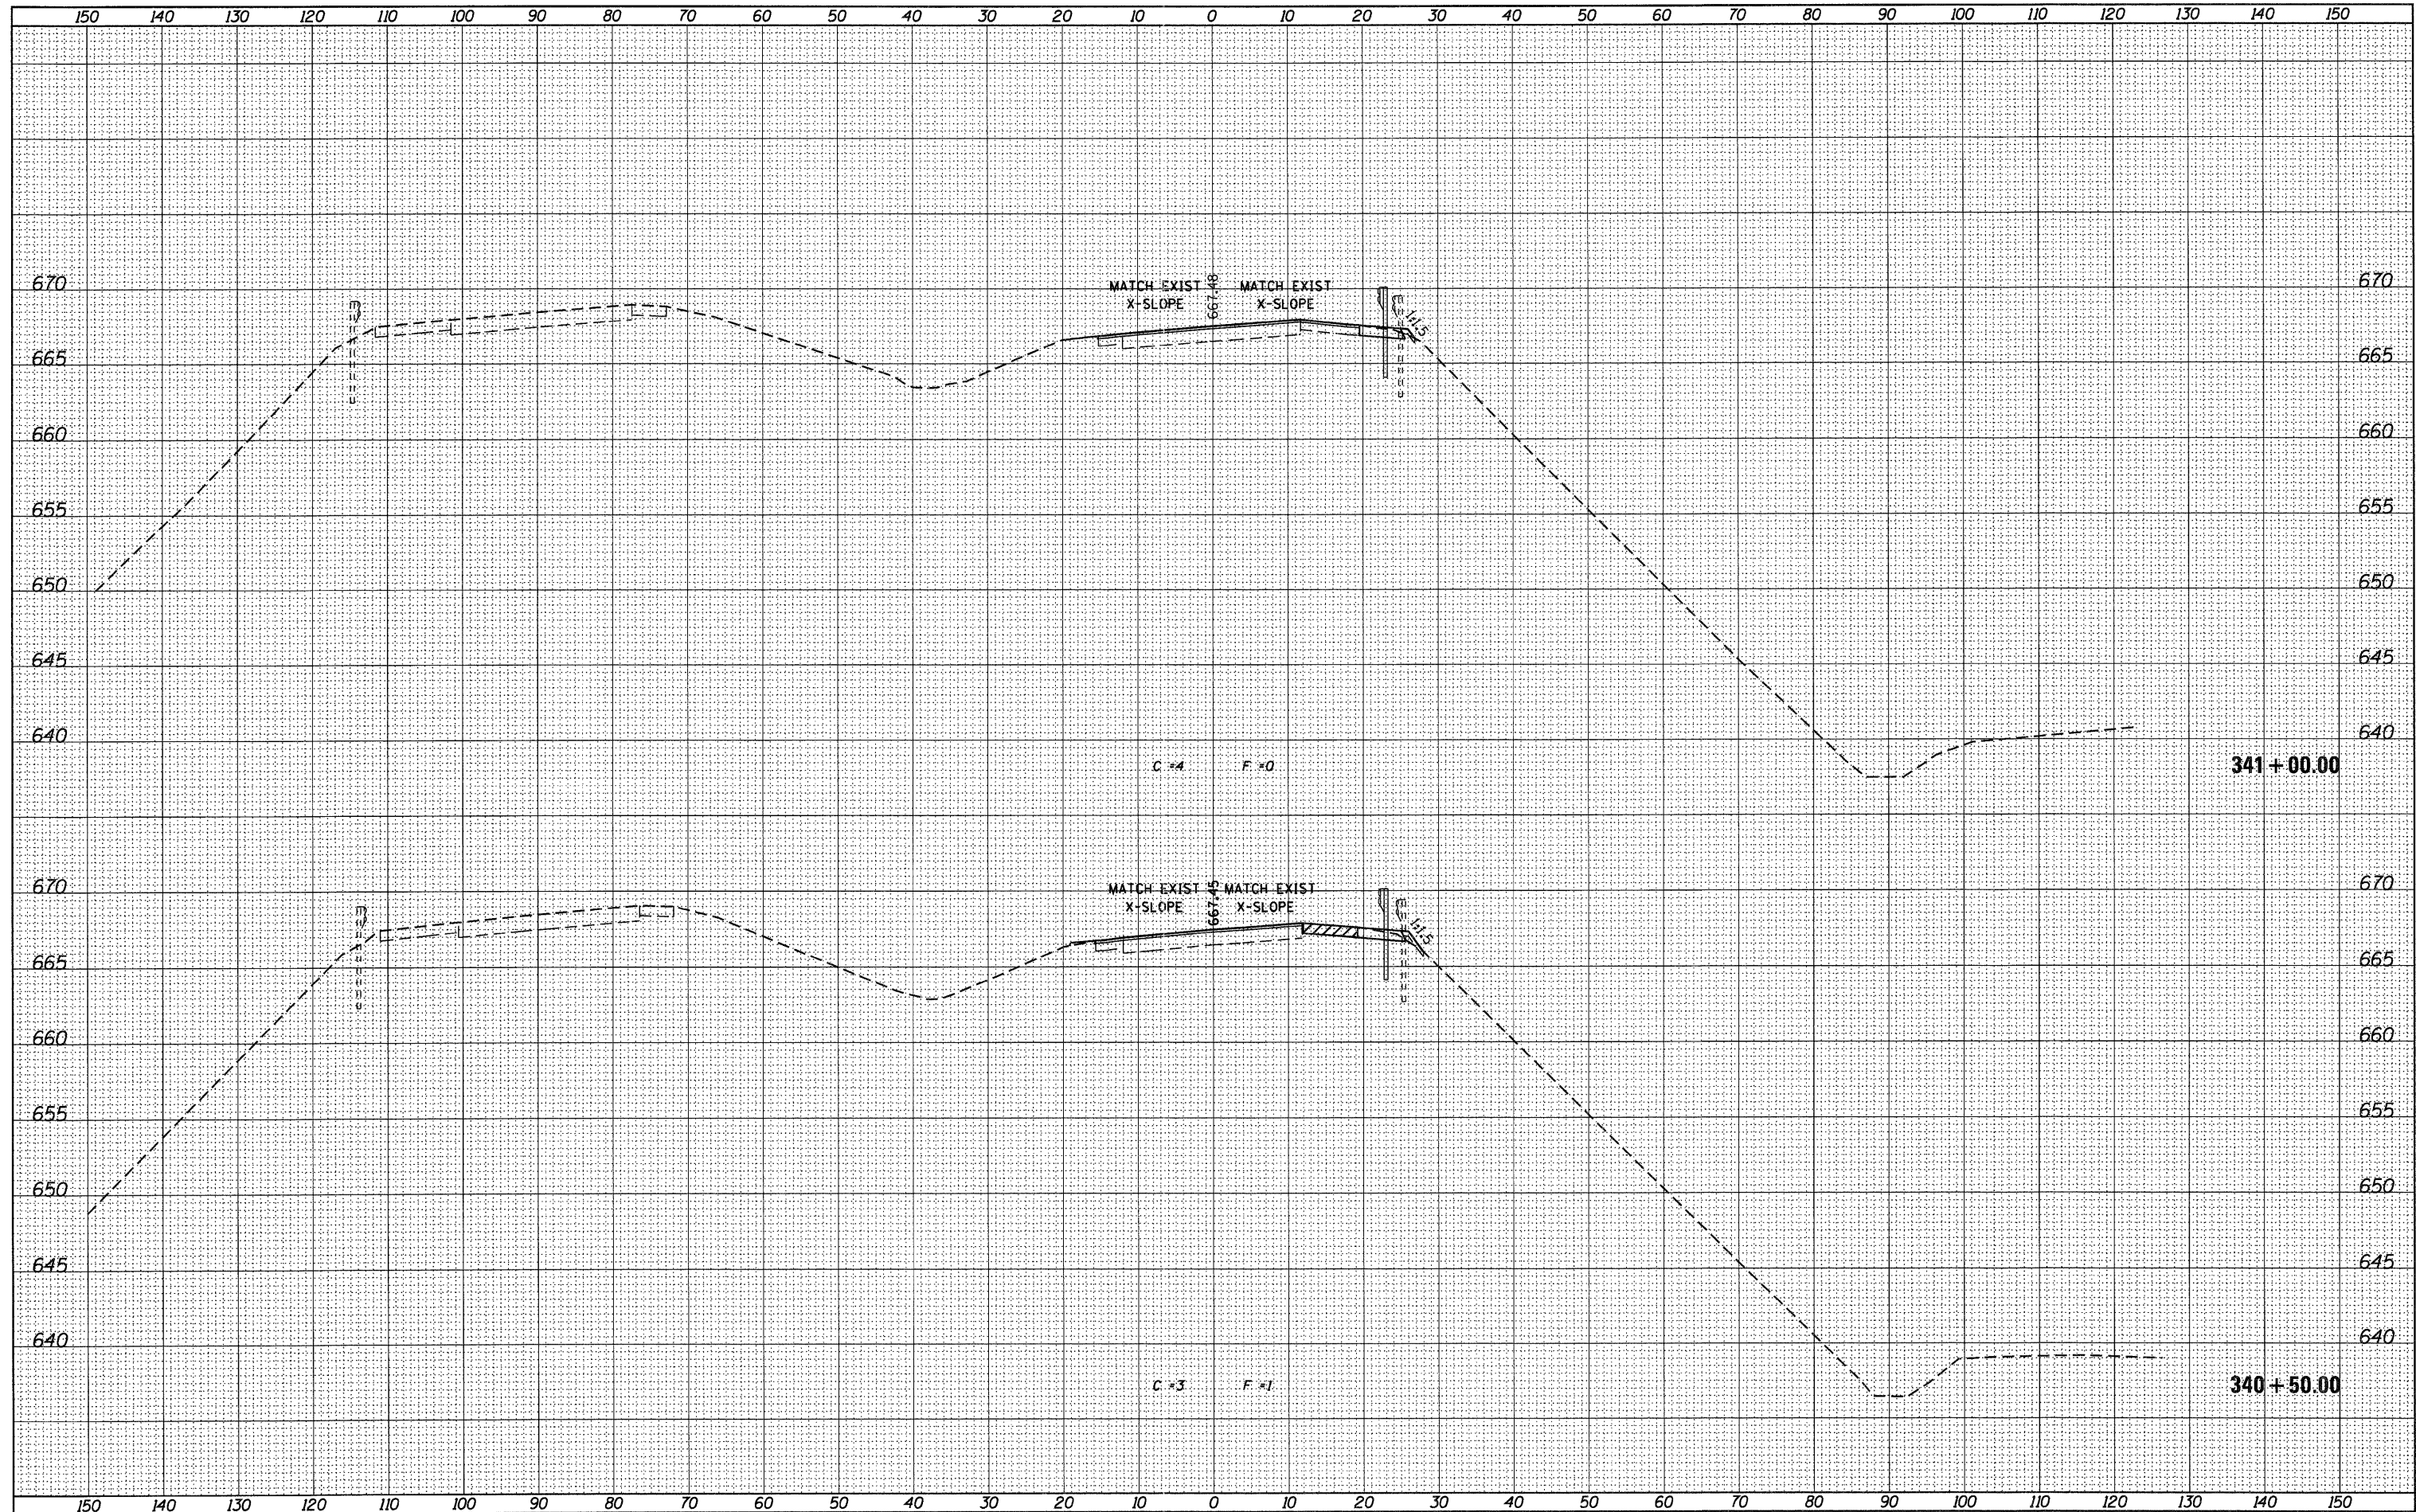

USER NAME =	gjamison
FILE NAME =	2203207-EB004-wsht.dgn
PLOT DATE =	12/6/2011
PLOT TIME =	10:19:54 AM

DESIGNED -	REVISIED -
CHECKED -	REVISIED -
DRAWN -	REVISIED -
CHECKED -	REVISIED -

WHKS & CO.
ENGINEERING
1701 ROUTE 35 NORTH
EAST DUBUQUE, IL 61025
(815) 747-8833
DESIGN FIRM #184001036

STATE OF ILLINOIS
DEPARTMENT OF TRANSPORTATION

US 20 CROSS SECTIONS
SN 043-0004
SCALE: 1" = 10'
SHEET NO. OF SHEETS STA. 340+50.00 TO STA. 341+00.00

F.A.P. RTE.	SECTION	COUNTY	TOTAL SHEETS	SHEET NO.
301	(43B,44B,44HB,45B)D	JODAVIESS	309	254
				CONTRACT NO. 64C94
ILLINOIS FED. AID PROJECT				