


DATE	
BY	
NO.	
FINAL SURVEY	
UNRECORDED	
NOTED	
TEMPLATE	
AREAS	
CHECKED	

DATE	
BY	
NO.	
ORIGINAL SURVEY	
UNRECORDED	
NOTED	
TEMPLATE	
AREAS	
CHECKED	

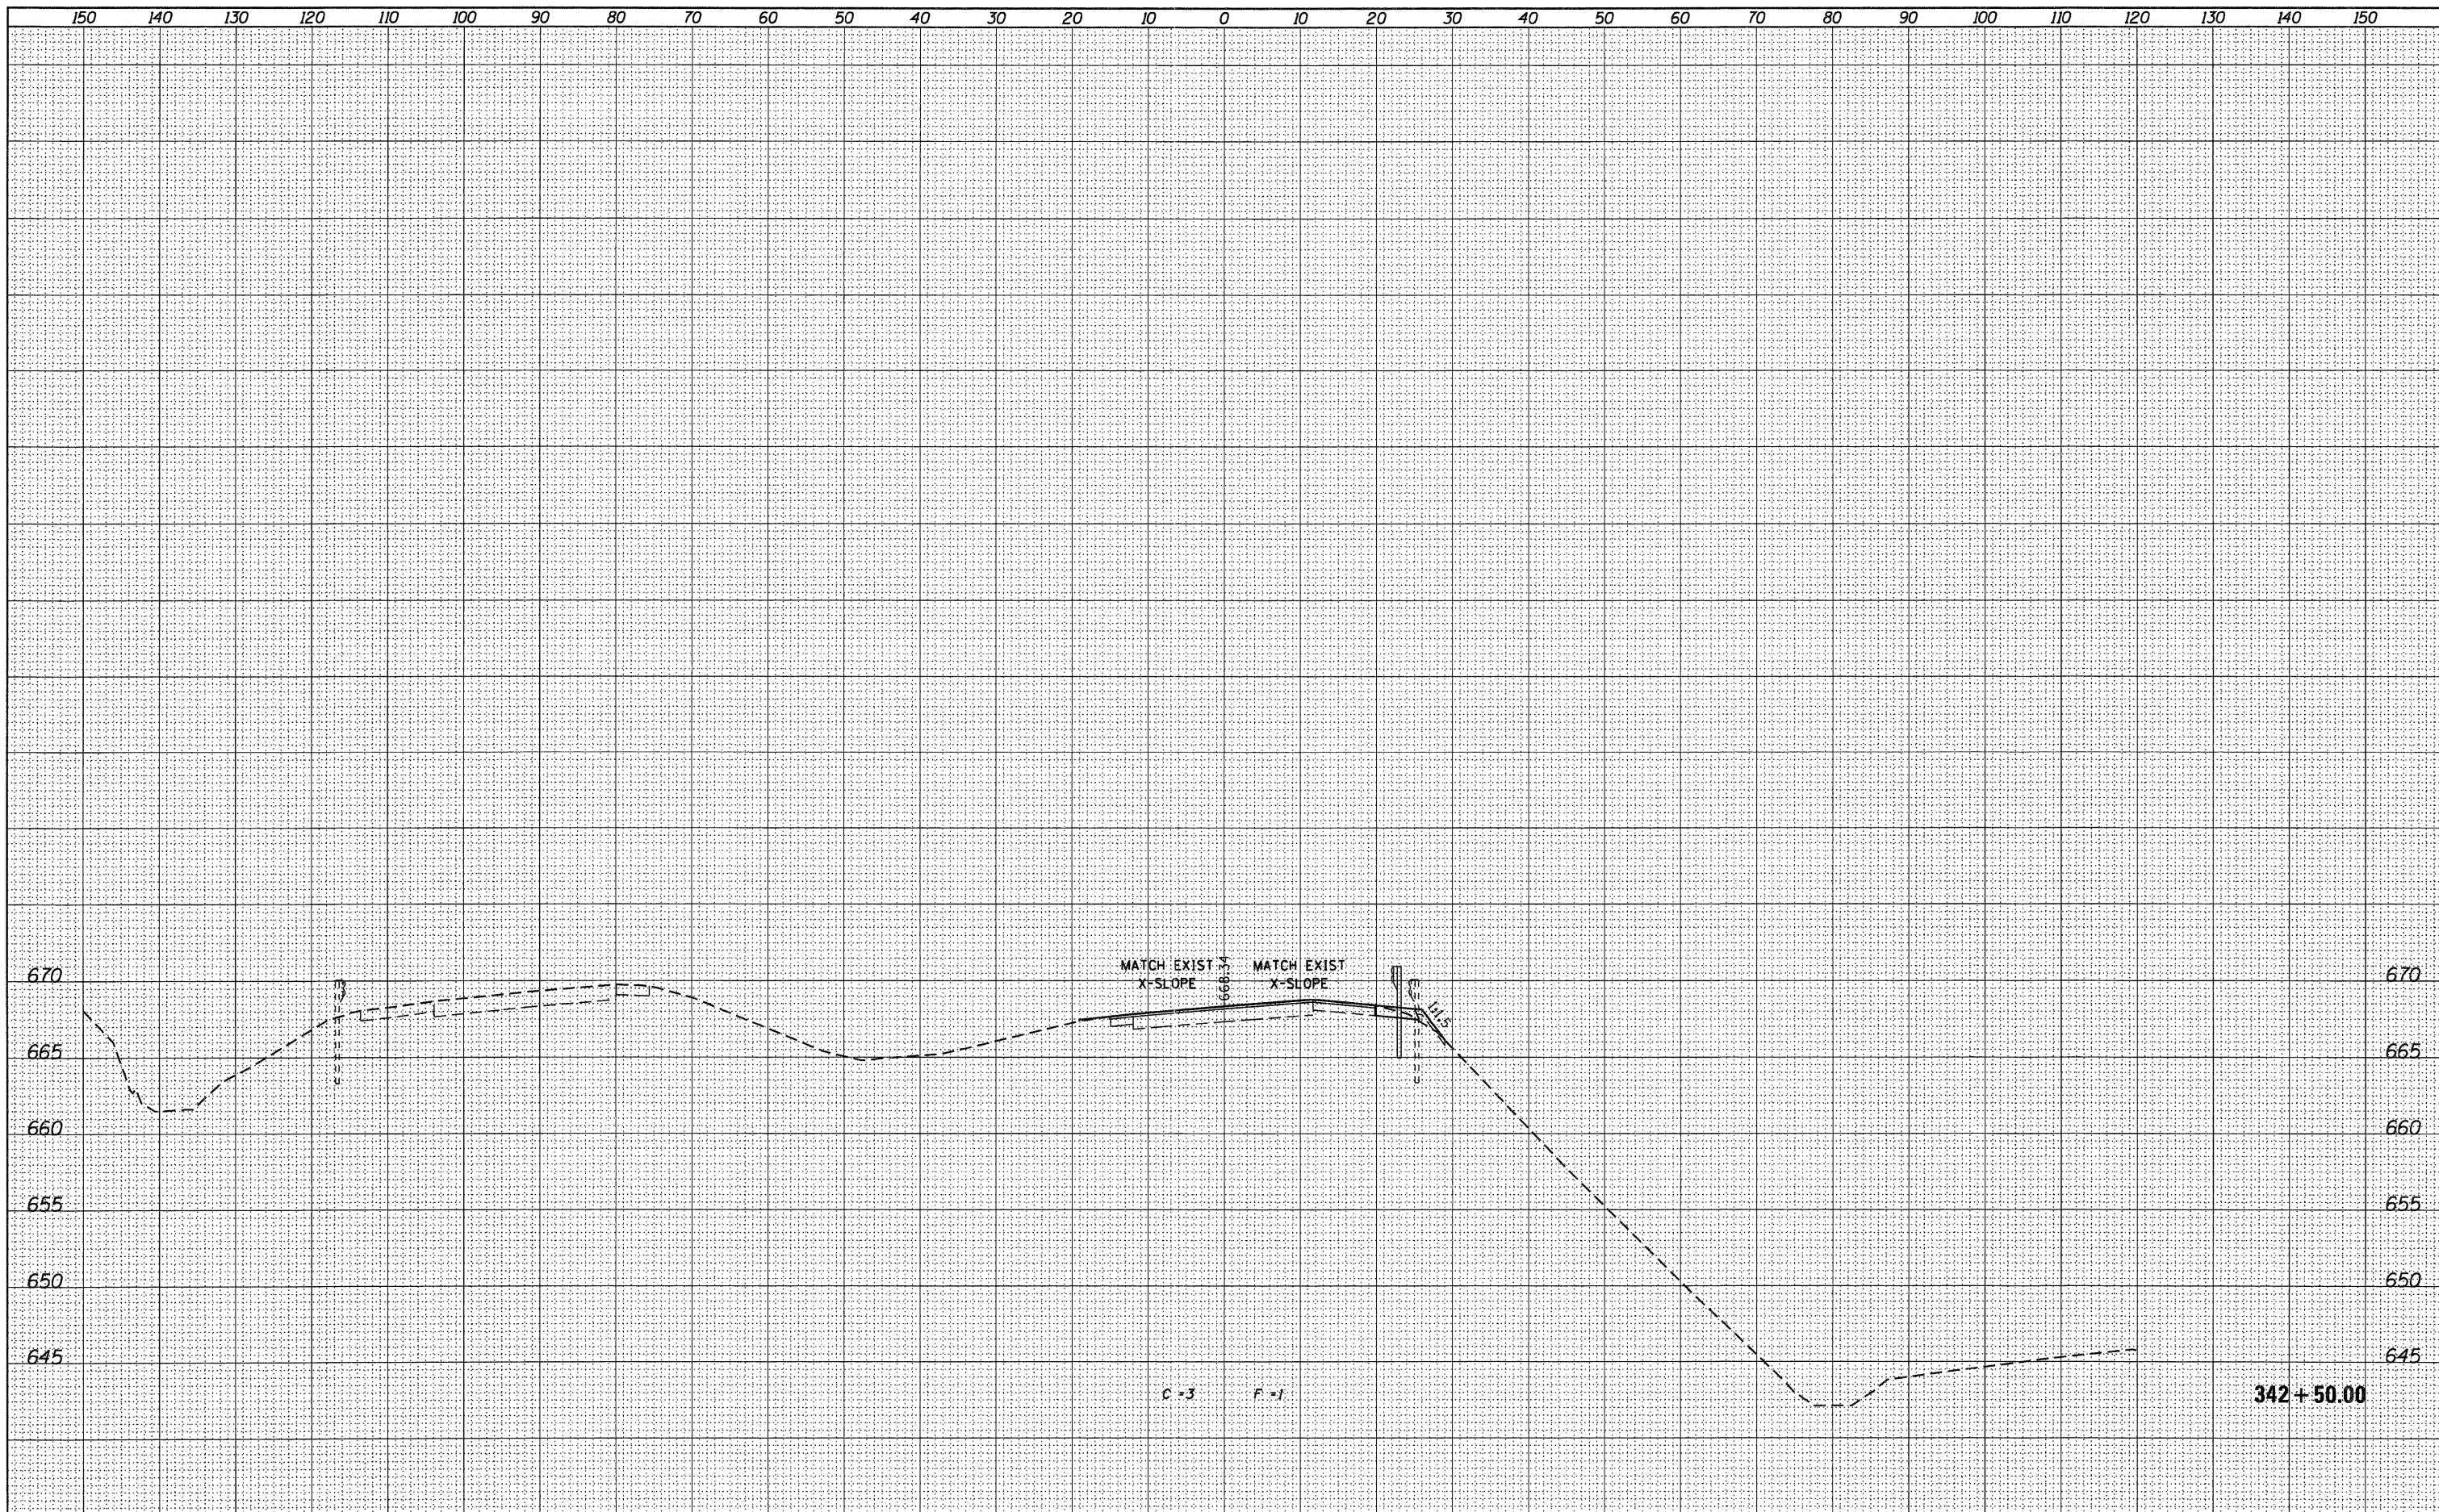

USER NAME = g.jameson FILE NAME = Z283207-EB004-xesh.t.dgn PLOT DATE = 12/6/2011 PLOT TIME = 10:19:56 AM	DESIGNED - CHECKED - DRAWN - CHECKED -	REVISED - REVISED - REVISED - REVISED -	<b>WHKS &amp; co.</b> ENGINEERING 1701 ROUTE 35 NORTH EAST DUBUQUE, IL 61025 (815) 747-8833 DESIGN FIRM #184001036	<b>STATE OF ILLINOIS</b> <b>DEPARTMENT OF TRANSPORTATION</b>	<b>US 20 CROSS SECTIONS</b> <b>SN 043-0004</b> SCALE: 1" = 10' SHEET NO. OF SHEETS STA. 342+50.00 TO STA. 342+50.00	F.A.P. RTE. 301 SECTION (43B,44B,44HB,45B)D COUNTY JODAVIESS TOTAL SHEETS 309 SHEET NO. 256 CONTRACT NO. 64C94 [ILLINOIS] FED. AID PROJECT
---	---	--	---	---	--	--