


FINAL SURVEY	REVISED	DATE
NOTE BOOK	NOTED	
NO.	TEMPLATE	
	AREAS	
	CHECKED	

ORIGINAL SURVEY	REVISED	DATE
NOTE BOOK	NOTED	
NO.	TEMPLATE	
	AREAS	
	CHECKED	

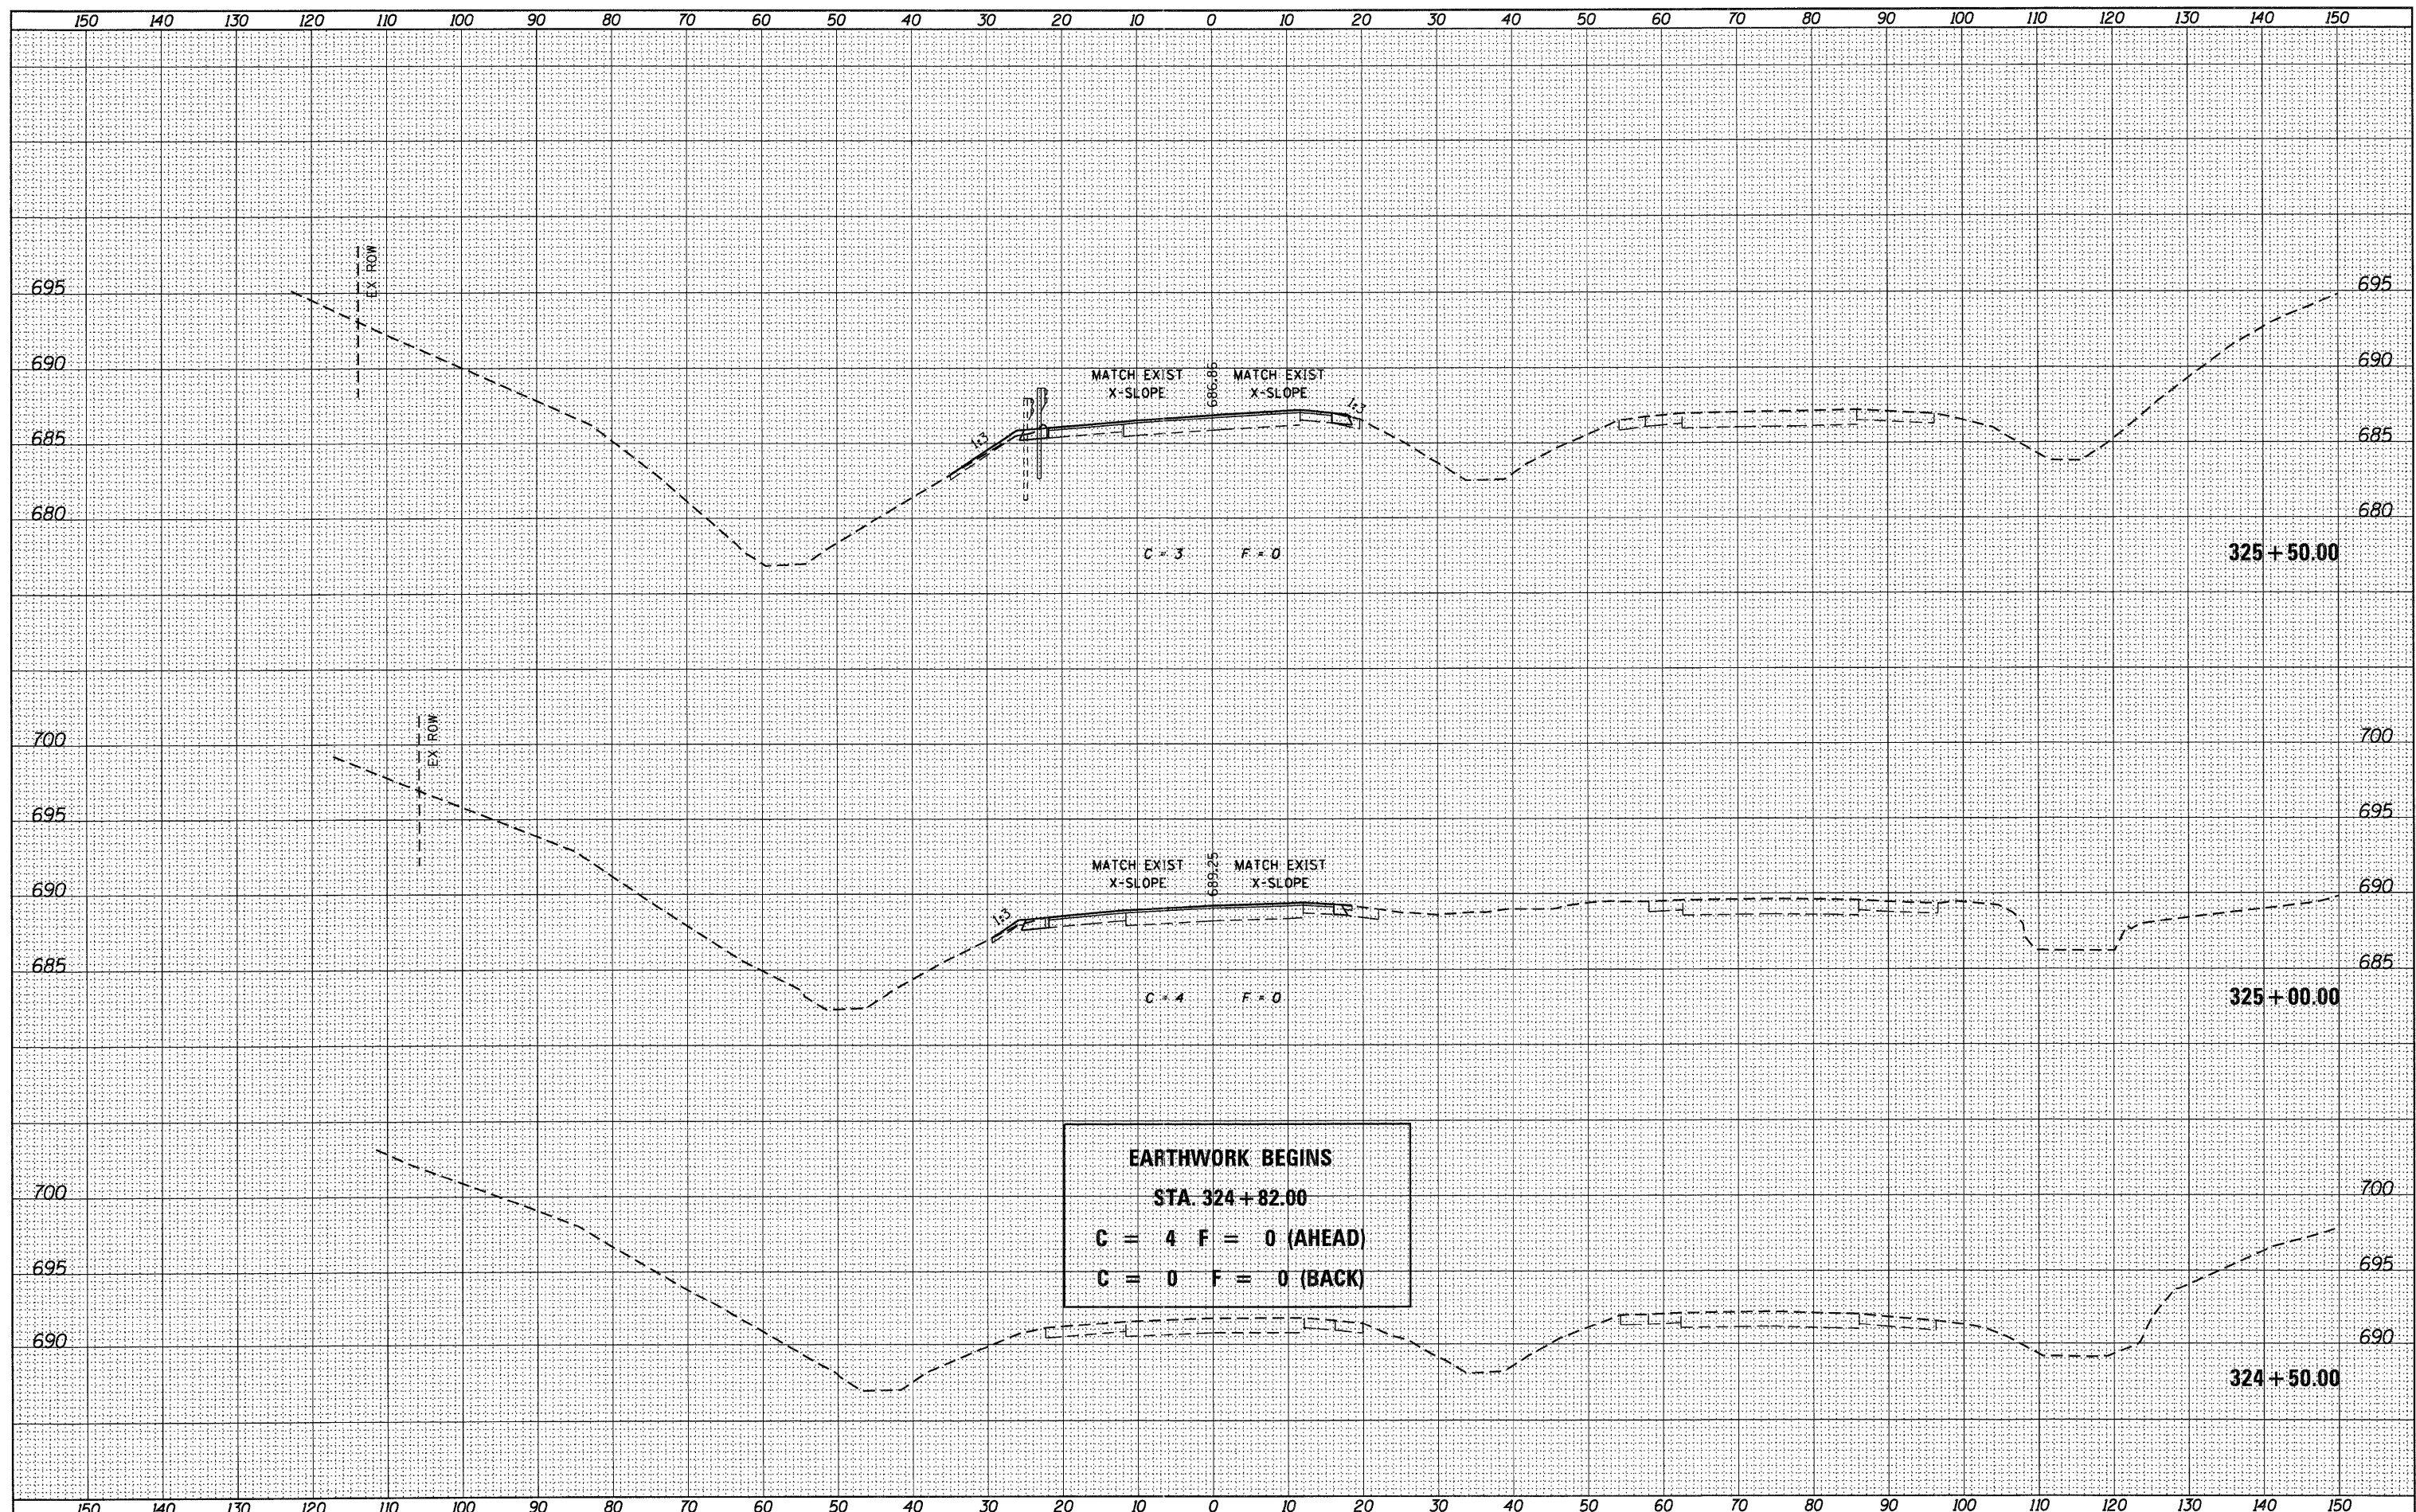

USER NAME = g_jameson	DESIGNED -	REVISED -
FILE NAME = Z203207-WB005-xssht.dgn	CHECKED -	REVISED -
PLOT DATE = 12/6/2011	DRAWN -	REVISED -
PLOT TIME = 10:19:59 AM	CHECKED -	REVISED -

**WHKS & CO.**  
ENGINEERING  
1701 ROUTE 35 NORTH  
EAST DUBUQUE, IL 61025  
(815) 747-8833  
DESIGN FIRM #184001036

**STATE OF ILLINOIS**  
**DEPARTMENT OF TRANSPORTATION**

**US 20 CROSS SECTIONS**  
**SN 043-0005**  
SCALE: 1" = 10'  
SHEET NO. OF SHEETS STA. 324+50.00 TO STA. 325+50.00

F.A.P. RTE. 301	SECTION (43B,44B,44HB,45B)D	COUNTY JODAVIESS	TOTAL SHEETS 309	SHEET NO. 260
CONTRACT NO. 64C94			ILLINOIS FED. AID PROJECT	