


FINAL SURVEY	CHECKED	DATE
NOTE BOOK	DATE	
NO.	AREAS CHECKED	

ORIGINAL SURVEY	CHECKED	DATE
NOTE BOOK	DATE	
NO.	AREAS CHECKED	

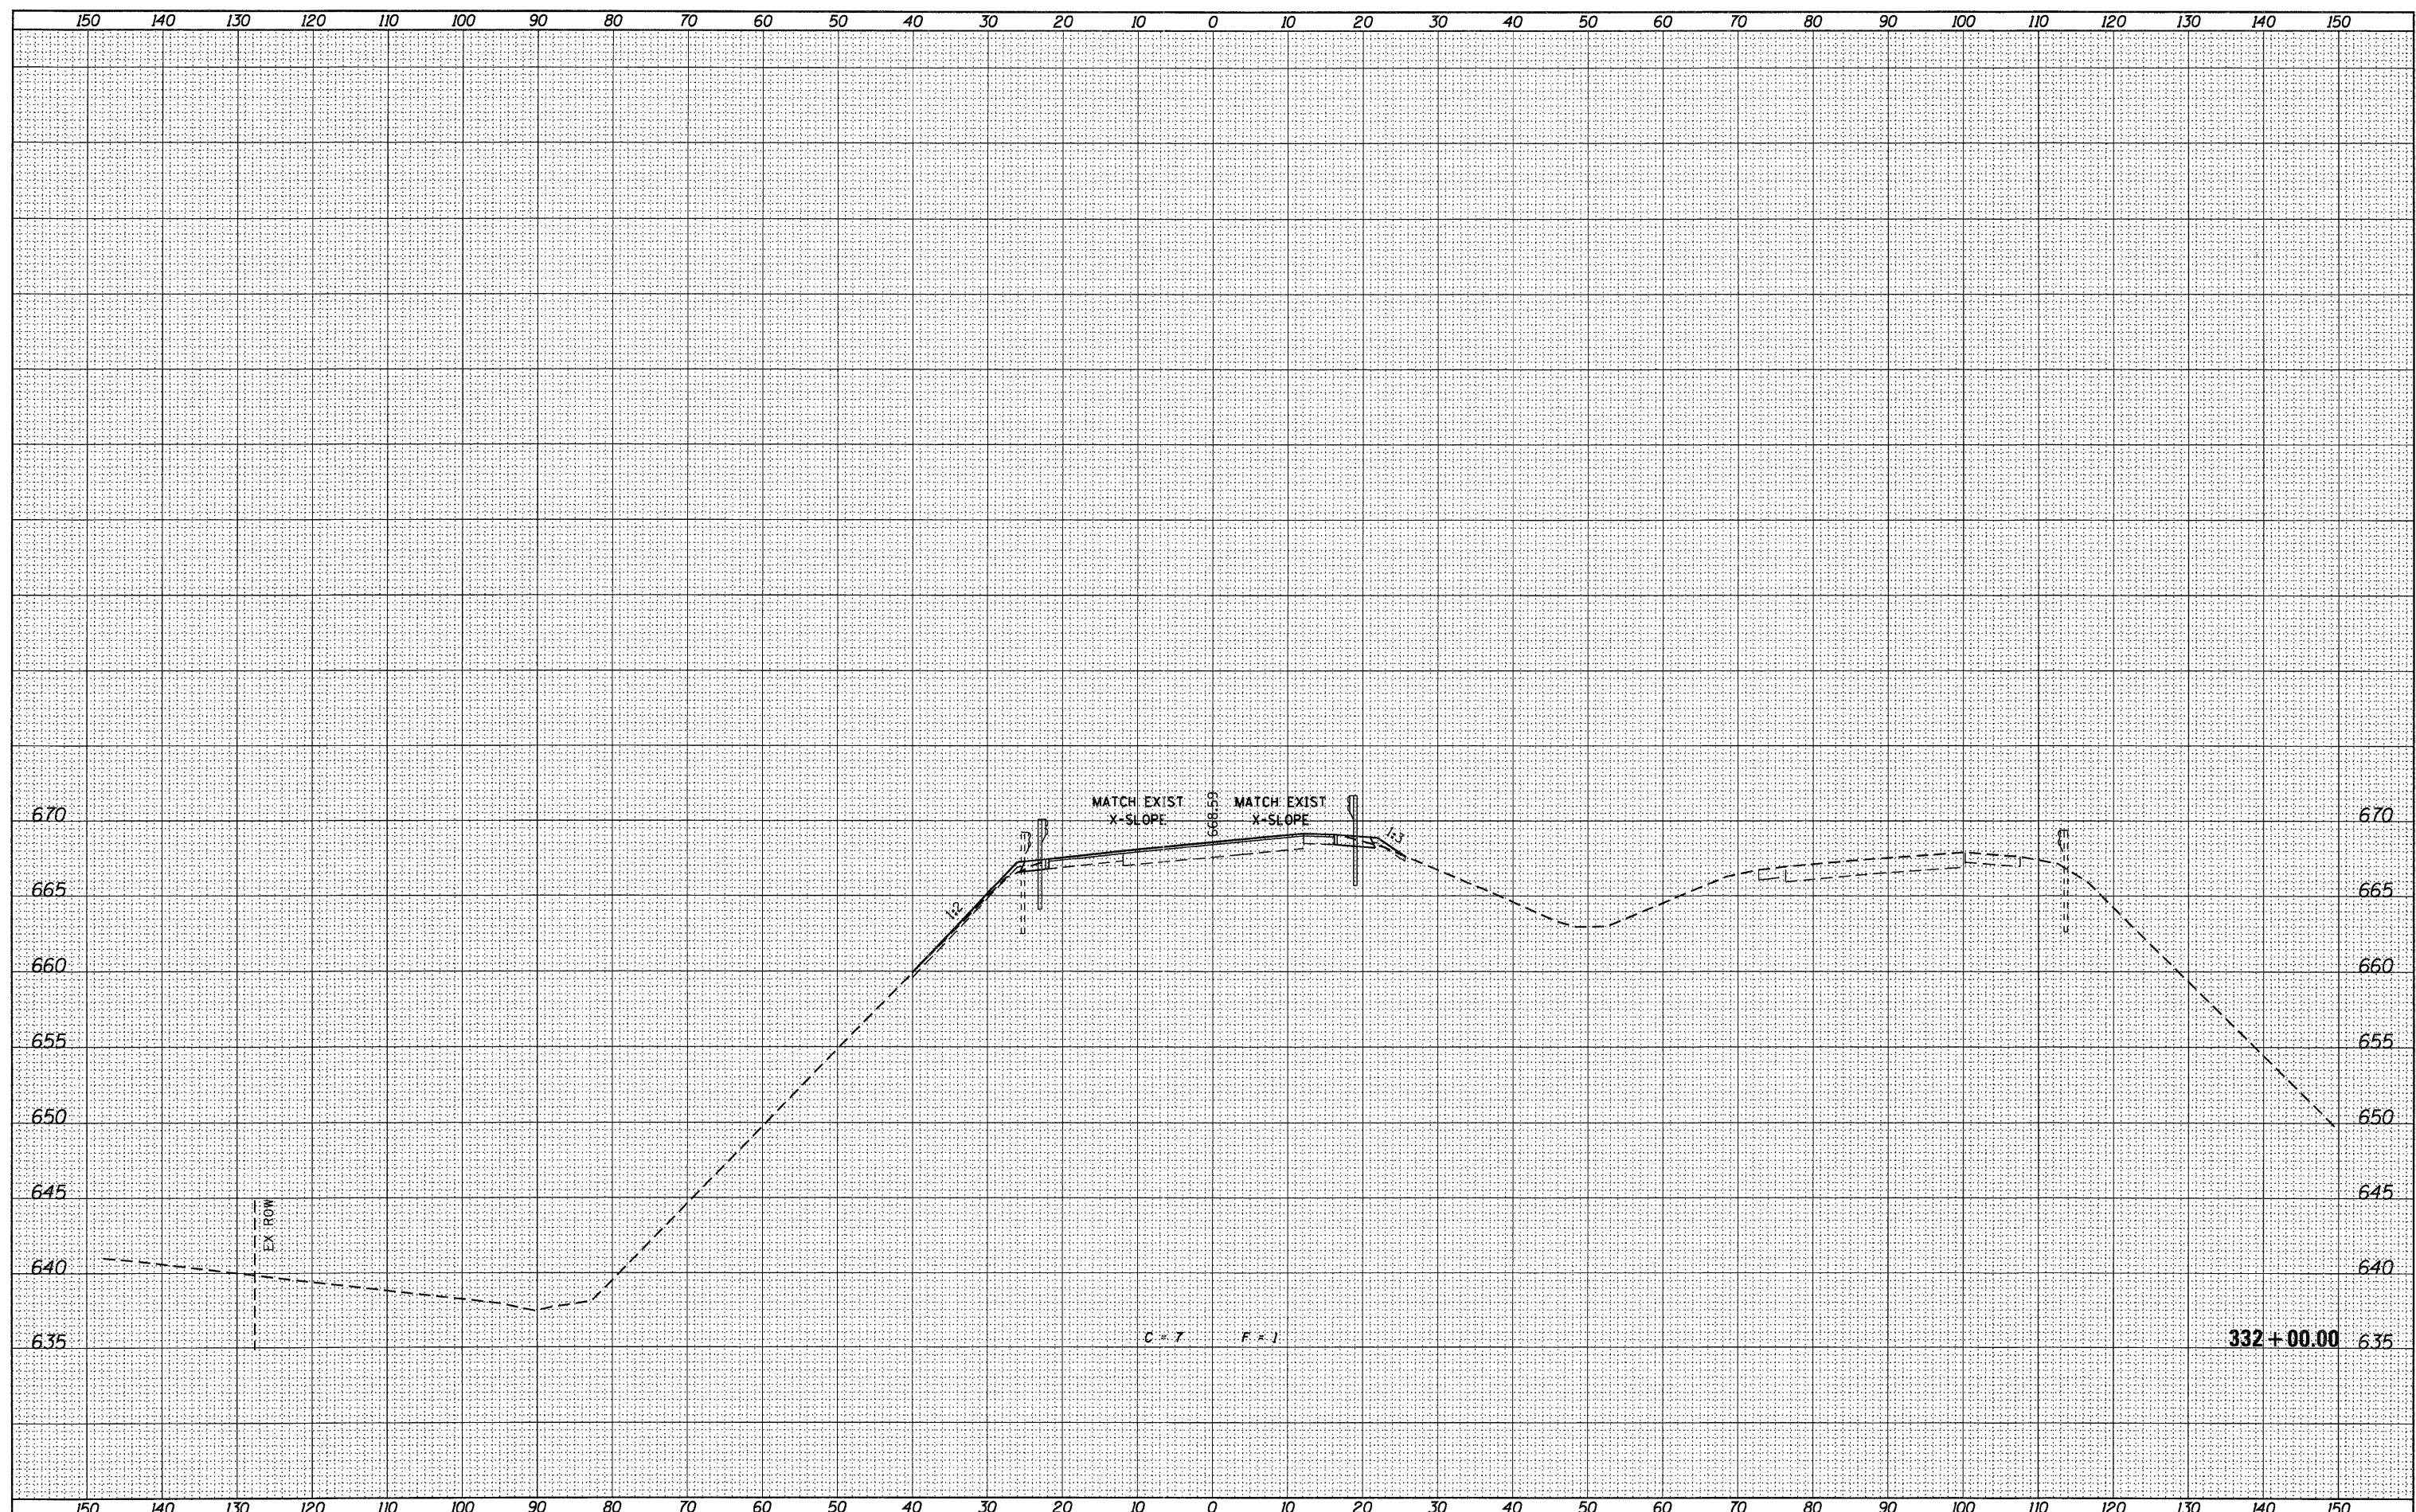

USER NAME = g_jameson	DESIGNED -	REVISIED -		1701 ROUTE 35 NORTH EAST DUBUQUE, IL 61025 (815) 747-8833 DESIGN FIRM #184001036	<b>US 20 CROSS SECTIONS</b> <b>SN 043-0005</b>			F.A.P. RTE.	SECTION	COUNTY	TOTAL SHEETS	SHEET NO.
FILE NAME = Z203207-WB005-xssht.dgn	CHECKED -	REVISIED -						301	(43B,44B,44HB,45B)D	JODAVIESS	309	266
PLOT DATE = 12/6/2011	DRAWN -	REVISIED -			SCALE: 1" = 10'    SHEET NO.    OF    SHEETS    STA. 332+00.00 TO STA. 332+00.00			CONTRACT NO. 64C94				
PLOT TIME = 10:20:03 AM	CHECKED -	REVISIED -			[ILLINOIS] FED. AID PROJECT							