


FINAL SURVY	SURVEYED	BY	DATE
NOTE BOOK	PLOTTED		
NO.	TEMP. AREAS		
	CHECKED		

ORIGINAL SURVEY	SURVEYED	BY	DATE
NOTE BOOK	PLOTTED		
NO.	TEMP. AREAS		
	CHECKED		

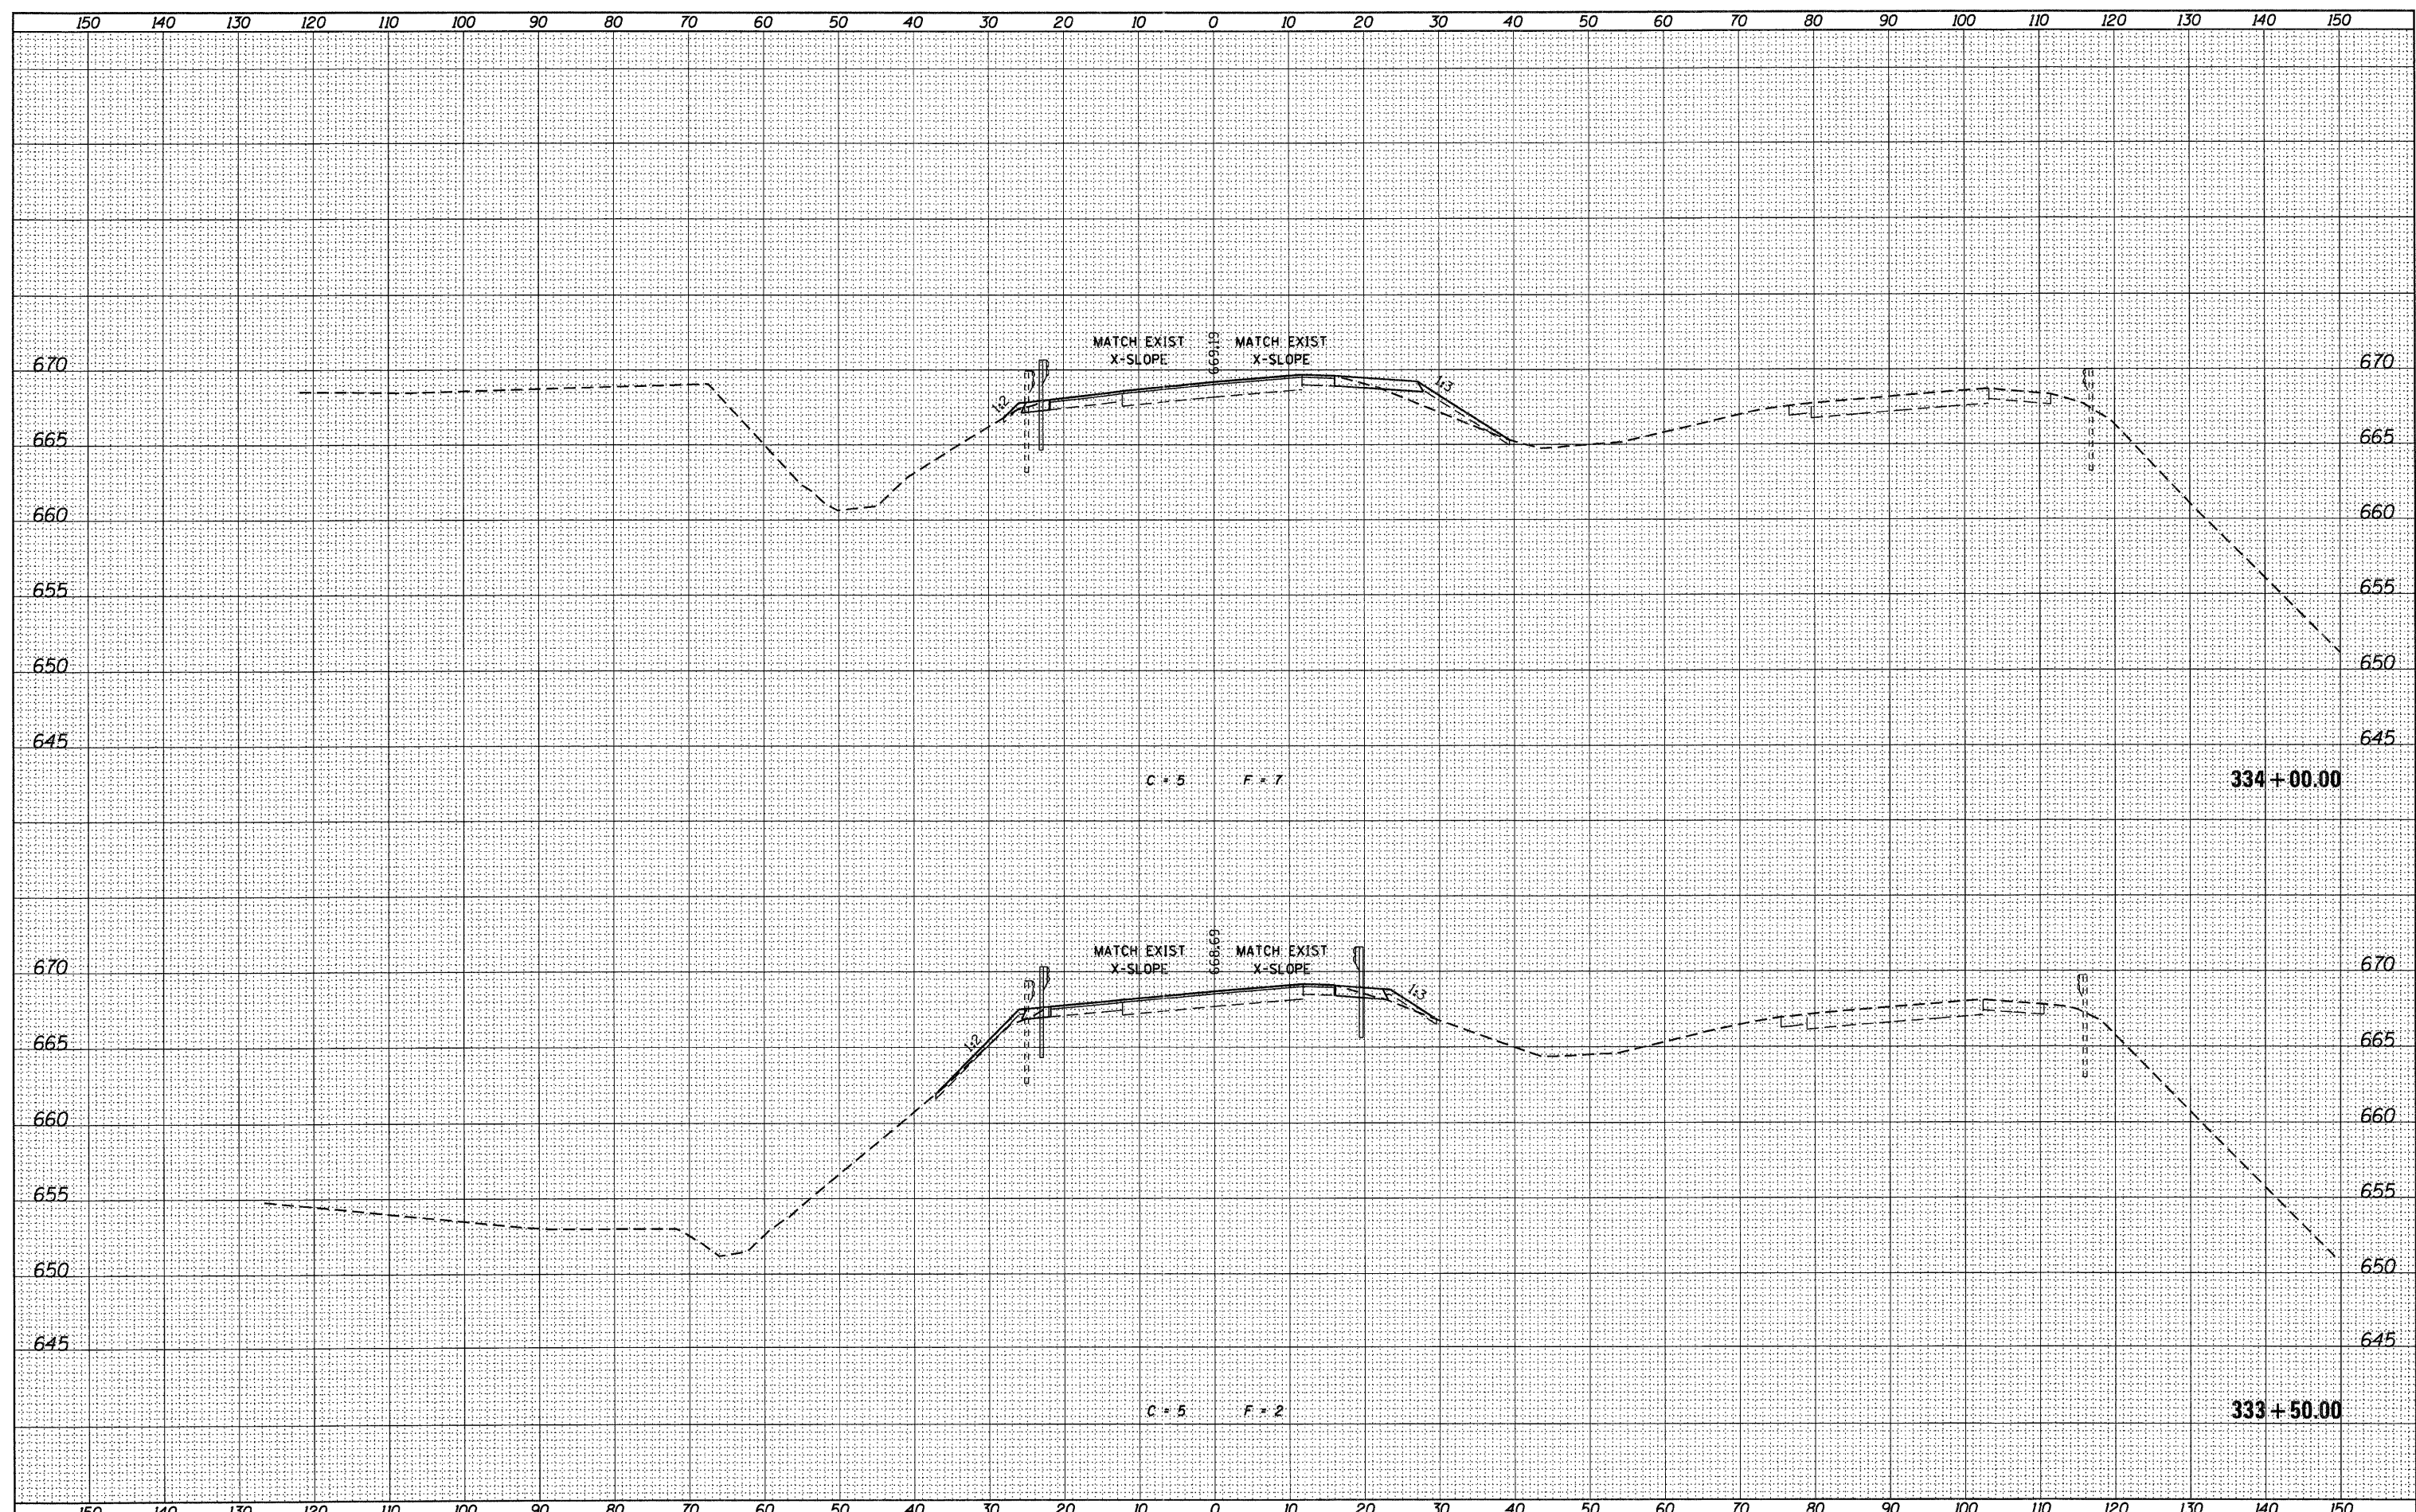

USER NAME = g.jameson	DESIGNED -	REVISED -
FILE NAME = 2203207-WB005-xsh.txd	CHECKED -	REVISED -
PLOT DATE = 12/6/2011	DRAWN -	REVISED -
PLOT TIME = 10:20:04 AM	CHECKED -	REVISED -

DESIGNED -	REVISED -
CHECKED -	REVISED -
DRAWN -	REVISED -
CHECKED -	REVISED -

WHKS & CO.
ENGINEERING
1701 ROUTE 35 NORTH
EAST DUBUQUE, IL 61025
(815) 747-8833
DESIGN FIRM #184001036

STATE OF ILLINOIS
DEPARTMENT OF TRANSPORTATION

US 20 CROSS SECTIONS
SN 043-0005
SCALE: 1" = 10'
SHEET NO. OF SHEETS STA. 333+50.00 TO STA. 334+00.00

F.A.P. RTE. 301	SECTION (43B,44B,44HB,45B)D	COUNTY JODAVIESS	TOTAL SHEETS 309	SHEET NO. 268
CONTRACT NO. 64C94			ILLINOIS FED. AID PROJECT	