


FINAL SURVEY	REVISED	DATE
NOTE BOOK	DTED	
NO.	TEMPLATE	
	AREAS	
	CHECKED	

ORIGINAL SURVEY	BY	DATE
NOTE BOOK		
NO.		

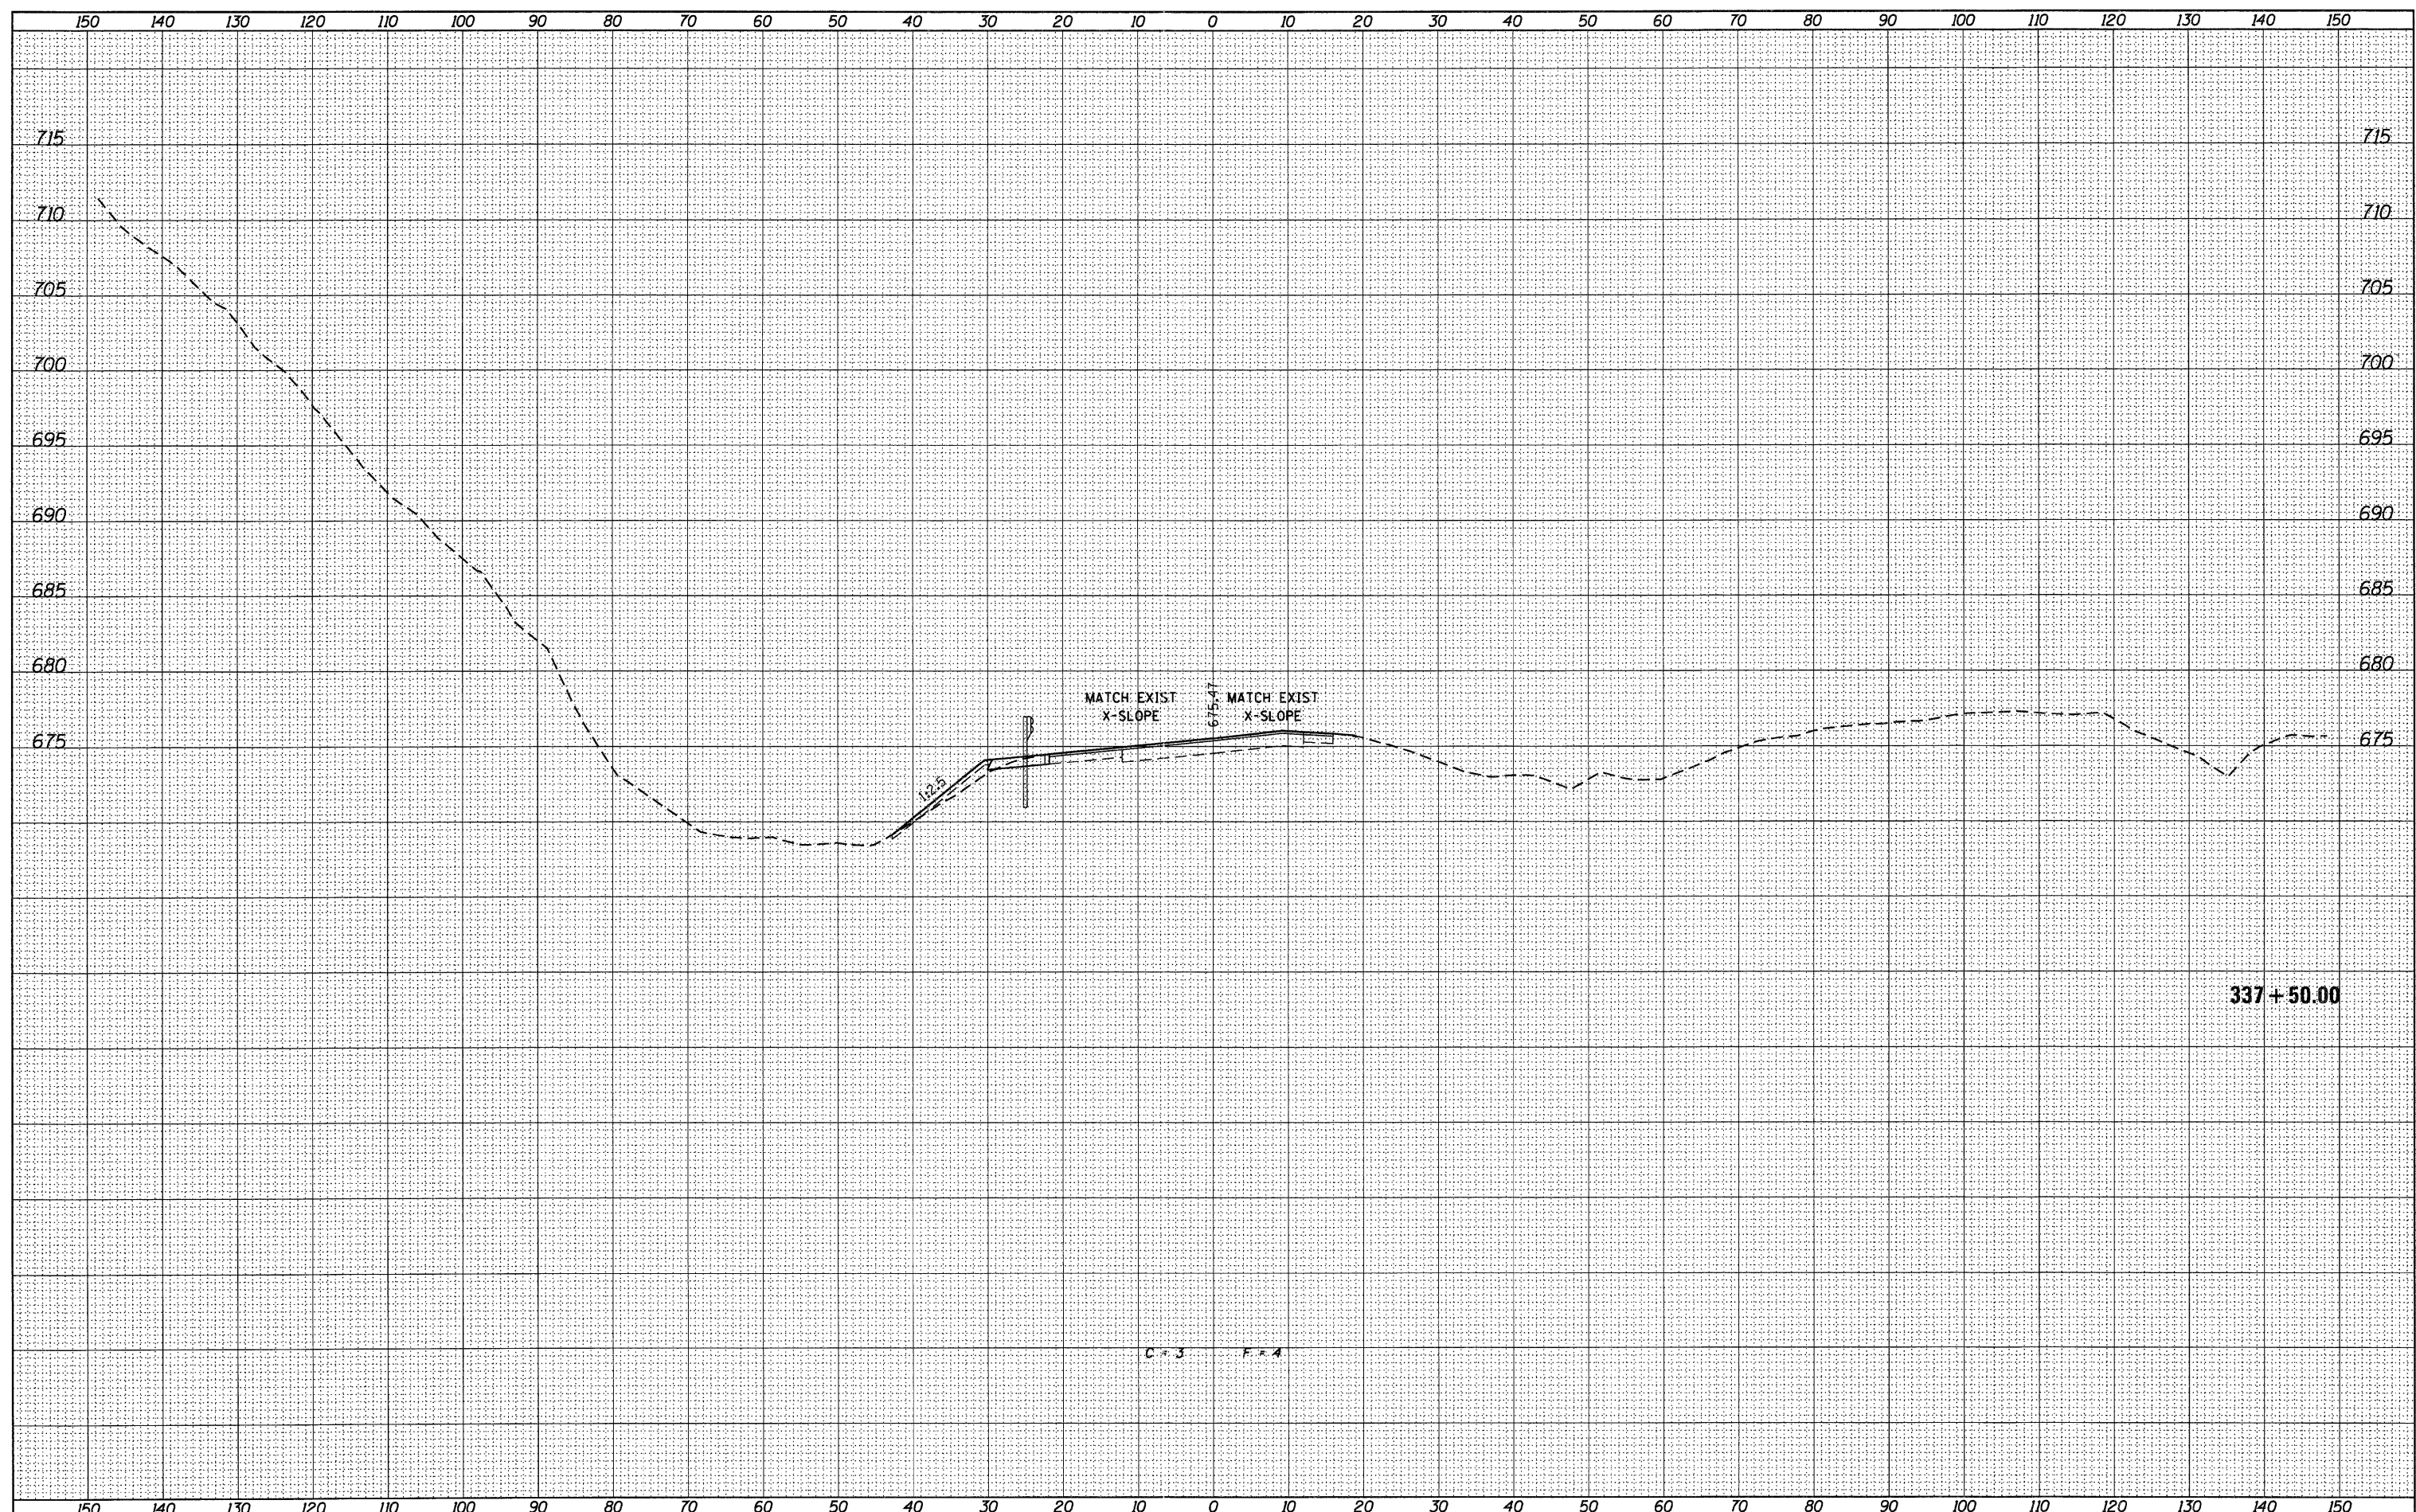

USER NAME = g_jameson	DESIGNED -	REVISED -
FILE NAME = Z283287-WB005-xssht.dgn	CHECKED -	REVISED -
PLOT DATE = 12/6/2011	DRAWN -	REVISED -
PLOT TIME = 10:28:08 AM	CHECKED -	REVISED -

DESIGNED -	REVISED -
CHECKED -	REVISED -
DRAWN -	REVISED -
CHECKED -	REVISED -

WHKS & co.
ENGINEERING
1701 ROUTE 35 NORTH
EAST DUBUQUE, IL 61025
(815) 747-8833
DESIGN FIRM #184001036

STATE OF ILLINOIS
DEPARTMENT OF TRANSPORTATION

US 20 CROSS SECTIONS
SN 043-0005
SCALE: 1" = 10'
SHEET NO. OF SHEETS STA. 337+50.00 TO STA. 337+50.00

F.A.P. RTE. 301	SECTION (43B,44B,44HB,45B)D	COUNTY JODAVIESS	TOTAL SHEETS 309	SHEET NO. 274
				CONTRACT NO. 64C94
[ILLINOIS] FED. AID PROJECT				