


DATE	
BY	
REVIEWED	
DESIGNED	
PLOTTED	
TEMPLATE	
AREAS	
CHECKED	
FINAL SURVEY	
NOTE BOOK	
NO.	

DATE	
BY	
REVIEWED	
DESIGNED	
PLOTTED	
TEMPLATE	
AREAS	
CHECKED	
ORIGINAL SURVEY	
NOTE BOOK	
NO.	

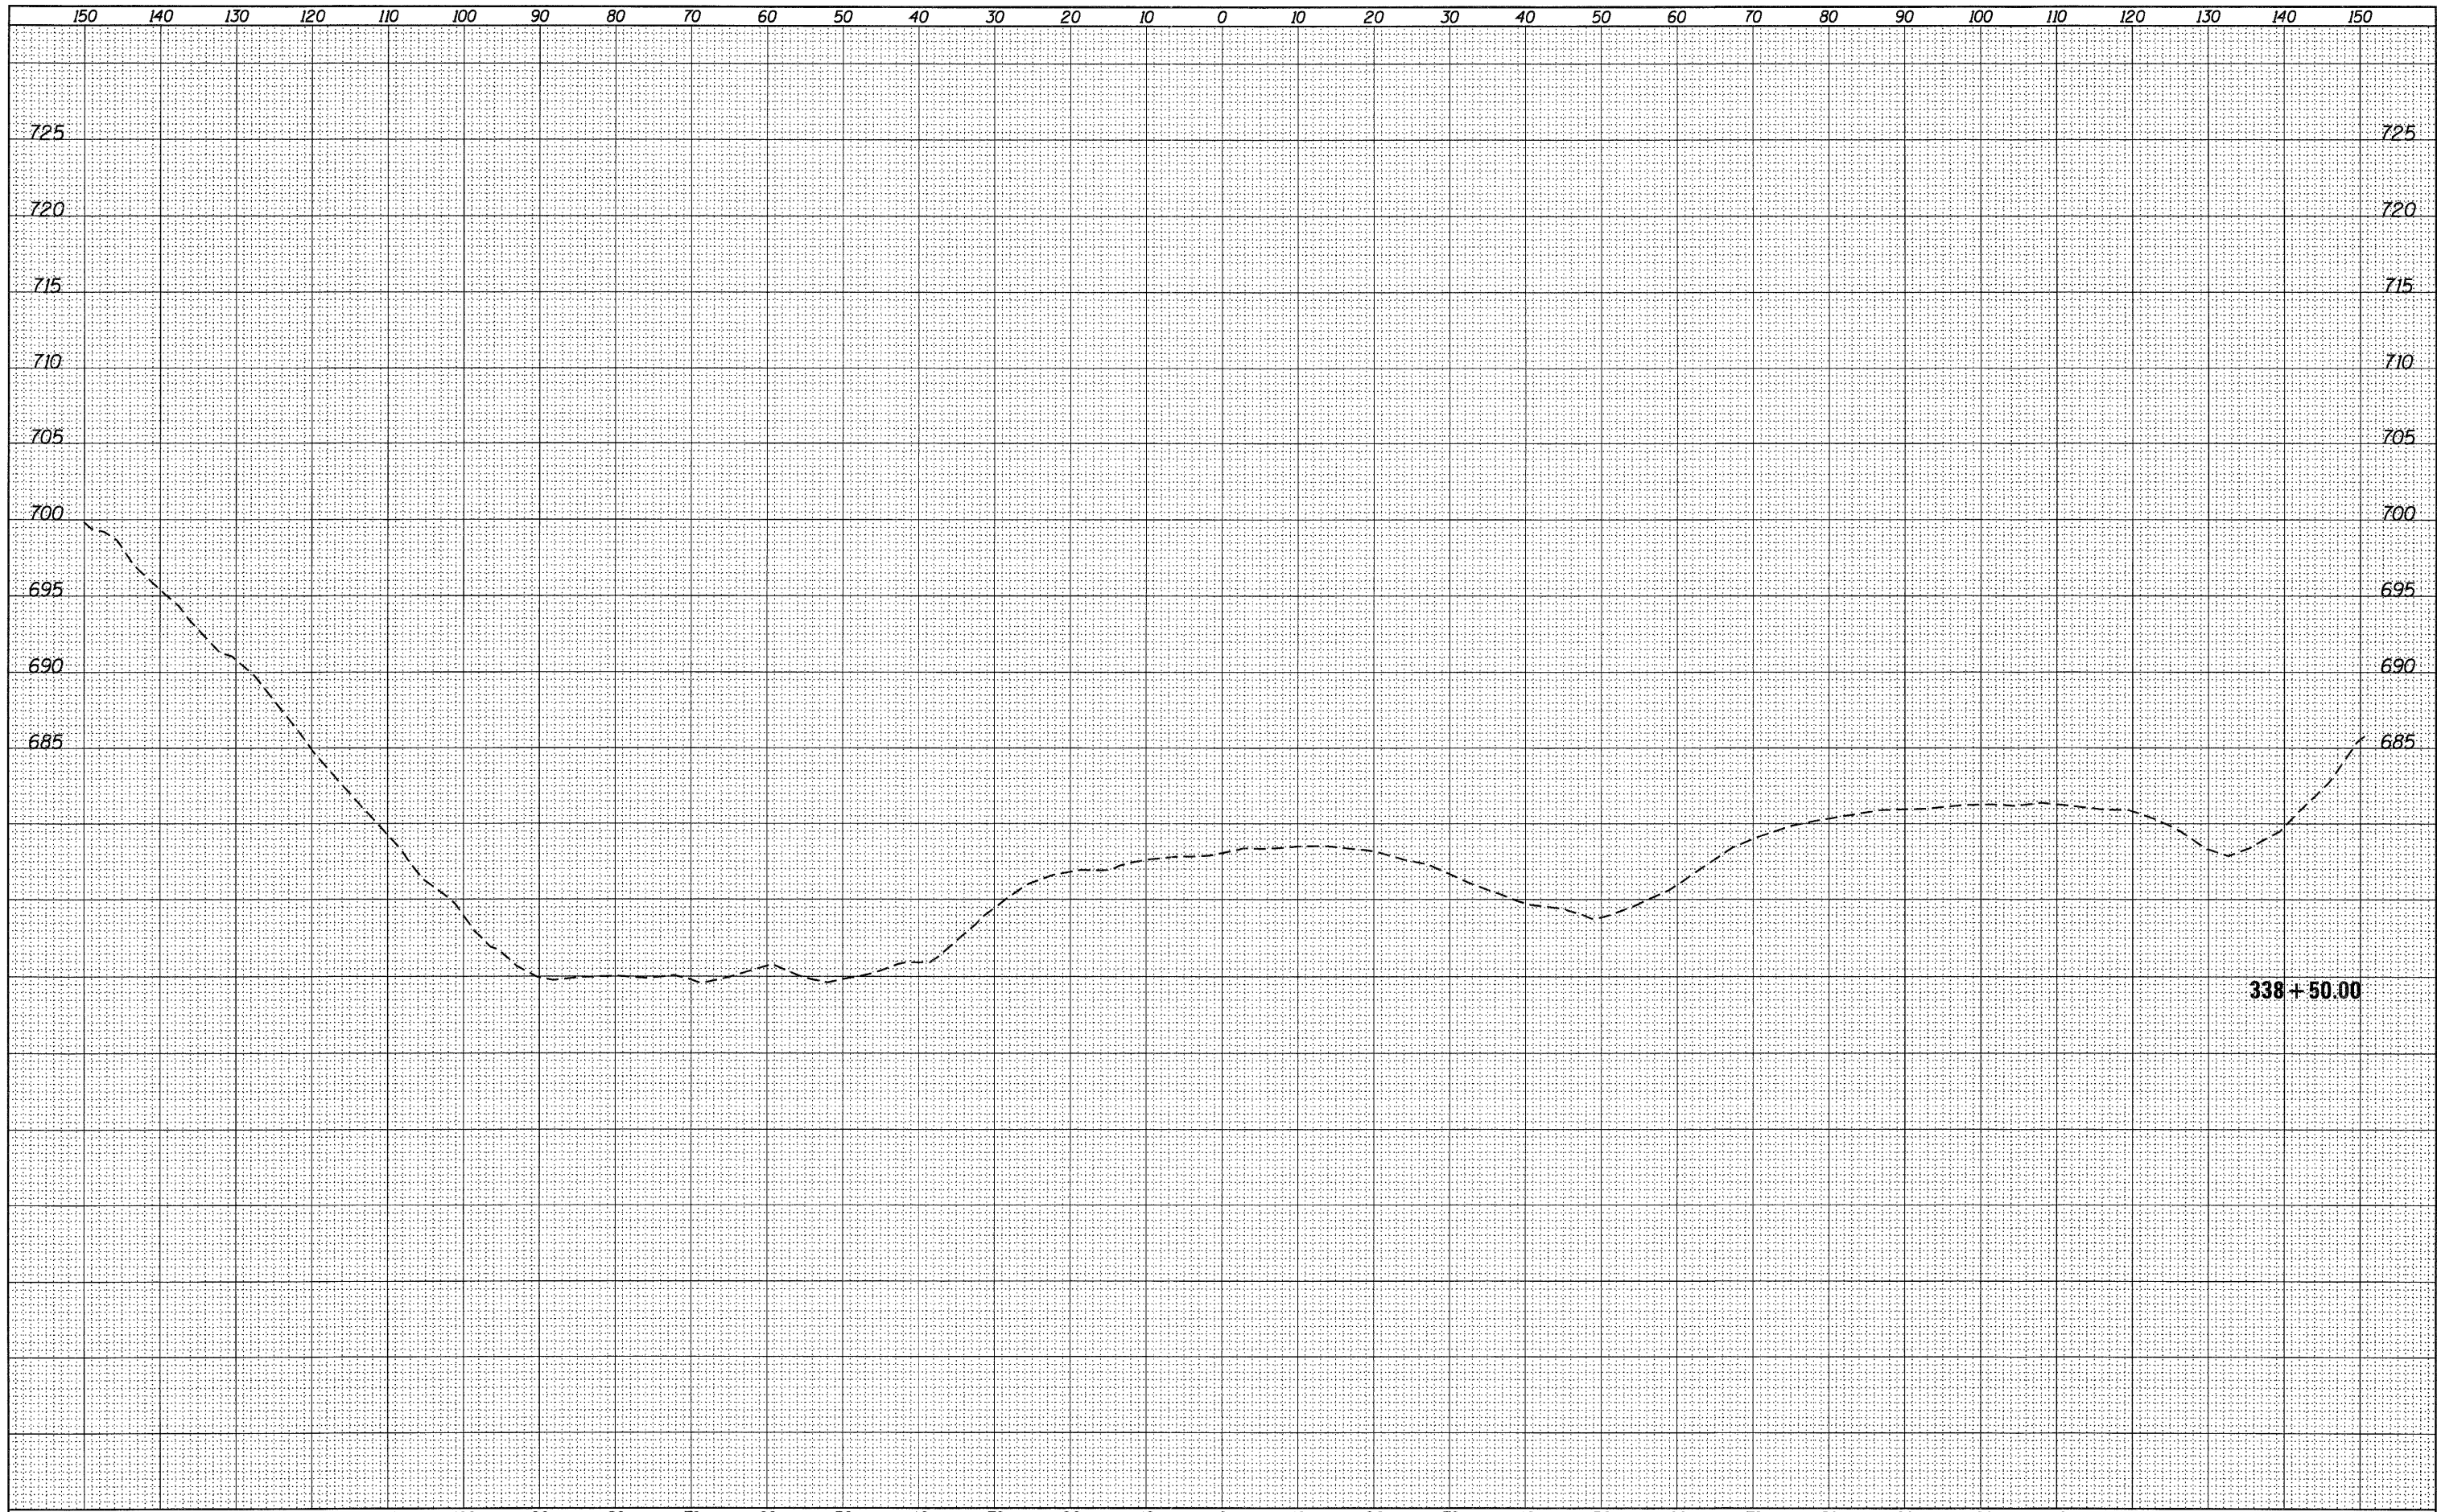

USER NAME = g_jameson	DESIGNED -	REVISIED -		1701 ROUTE 35 NORTH EAST DUBUQUE, IL 61025 (815) 747-8833 DESIGN FIRM #184001036	STATE OF ILLINOIS DEPARTMENT OF TRANSPORTATION				US 20 CROSS SECTIONS SN 043-0005				F.A.P. RTE.	SECTION	COUNTY	TOTAL SHEETS	SHEET NO.
FILE NAME = Z203207-WB005-kasht.dgn	CHECKED -	REVISIED -							301	(43B,44B,44HB,45B)D	JODAVIESS	309	276				
PLOT DATE = 12/6/2011	DRAWN -	REVISIED -			SCALE: 1" = 10' SHEET NO. OF SHEETS STA. 338+50.00 TO STA. 338+50.00				CONTRACT NO. 64C94								
PLOT TIME = 10:20:09 AM	CHECKED -	REVISIED -			ILLINOIS FED. AID PROJECT												