


DATE	
BY	
DESIGNED	
CHECKED	
PLOTTED	
NOTE BOOK	
NO.	
TEMPLATE	
AREAS	
CHECKED	

DATE	
BY	
DESIGNED	
CHECKED	
PLOTTED	
NOTE BOOK	
NO.	
TEMPLATE	
AREAS	
CHECKED	

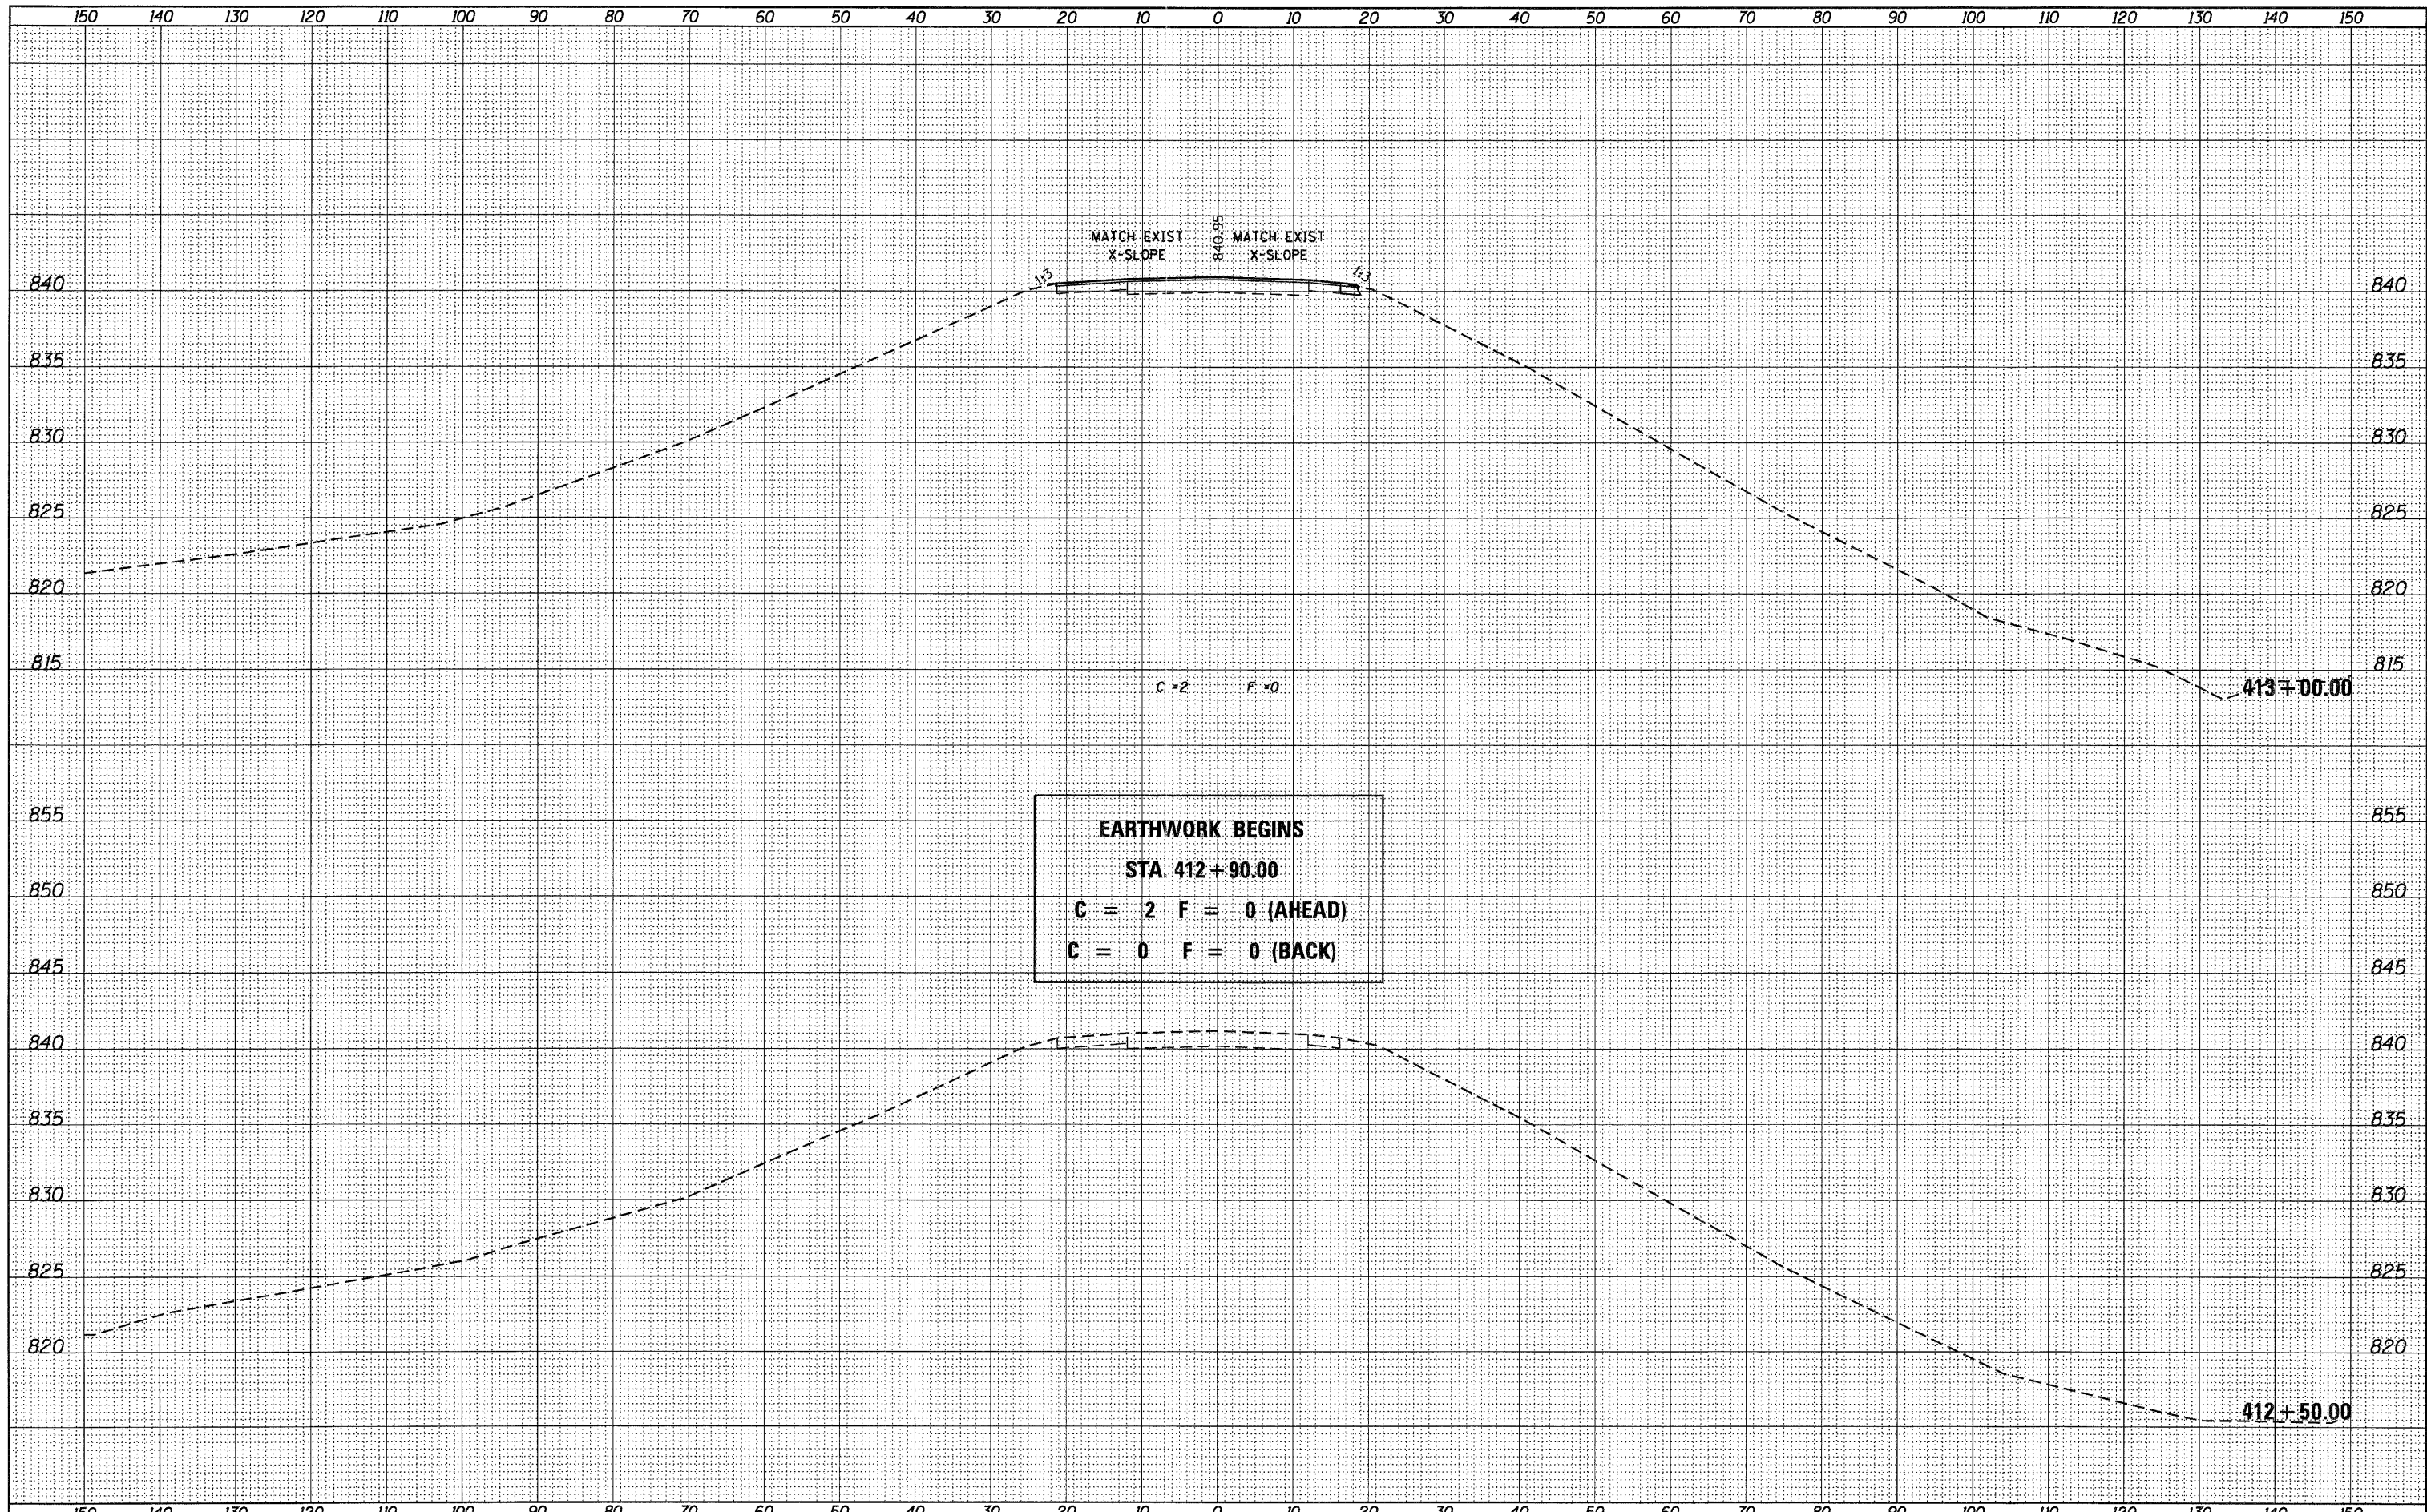

EARTHWORK BEGINS
STA. 412+90.00
C = 2 F = 0 (AHEAD)
C = 0 F = 0 (BACK)

USER NAME = g_jameson	DESIGNED -	REVISED -
FILE NAME = Z203207-WB006-ssht.dgn	CHECKED -	REVISED -
PLOT DATE = 12/6/2011	DRAWN -	REVISED -
PLOT TIME = 10:20:10 AM	CHECKED -	REVISED -

DESIGNED -	REVISED -
CHECKED -	REVISED -
DRAWN -	REVISED -
CHECKED -	REVISED -

WHKS & CO.
ENGINEERING
 1701 ROUTE 35 NORTH
 EAST DUBUQUE, IL 61025
 (815) 747-8833
 DESIGN FIRM #184001036

STATE OF ILLINOIS
DEPARTMENT OF TRANSPORTATION

US 20 CROSS SECTIONS
SN 043-0006
 SCALE: 1" = 10'
 SHEET NO. OF SHEETS STA. 412+50.00 TO STA. 413+00.00

F.A.P. RTE.	SECTION	COUNTY	TOTAL SHEETS	SHEET NO.
301	(43B,44B,44HB,45B)D	JODAVIESS	309	277
CONTRACT NO. 64C94			ILLINOIS FED. AID PROJECT	