


DATE	
BY	
FINAL SURVEY	CHECKED
NOTE BOOK	PLotted
NO.	AREAS CHECKED

DATE	
BY	
ORIGINAL SURVEY	CHECKED
NOTE BOOK	PLotted
NO.	AREAS CHECKED

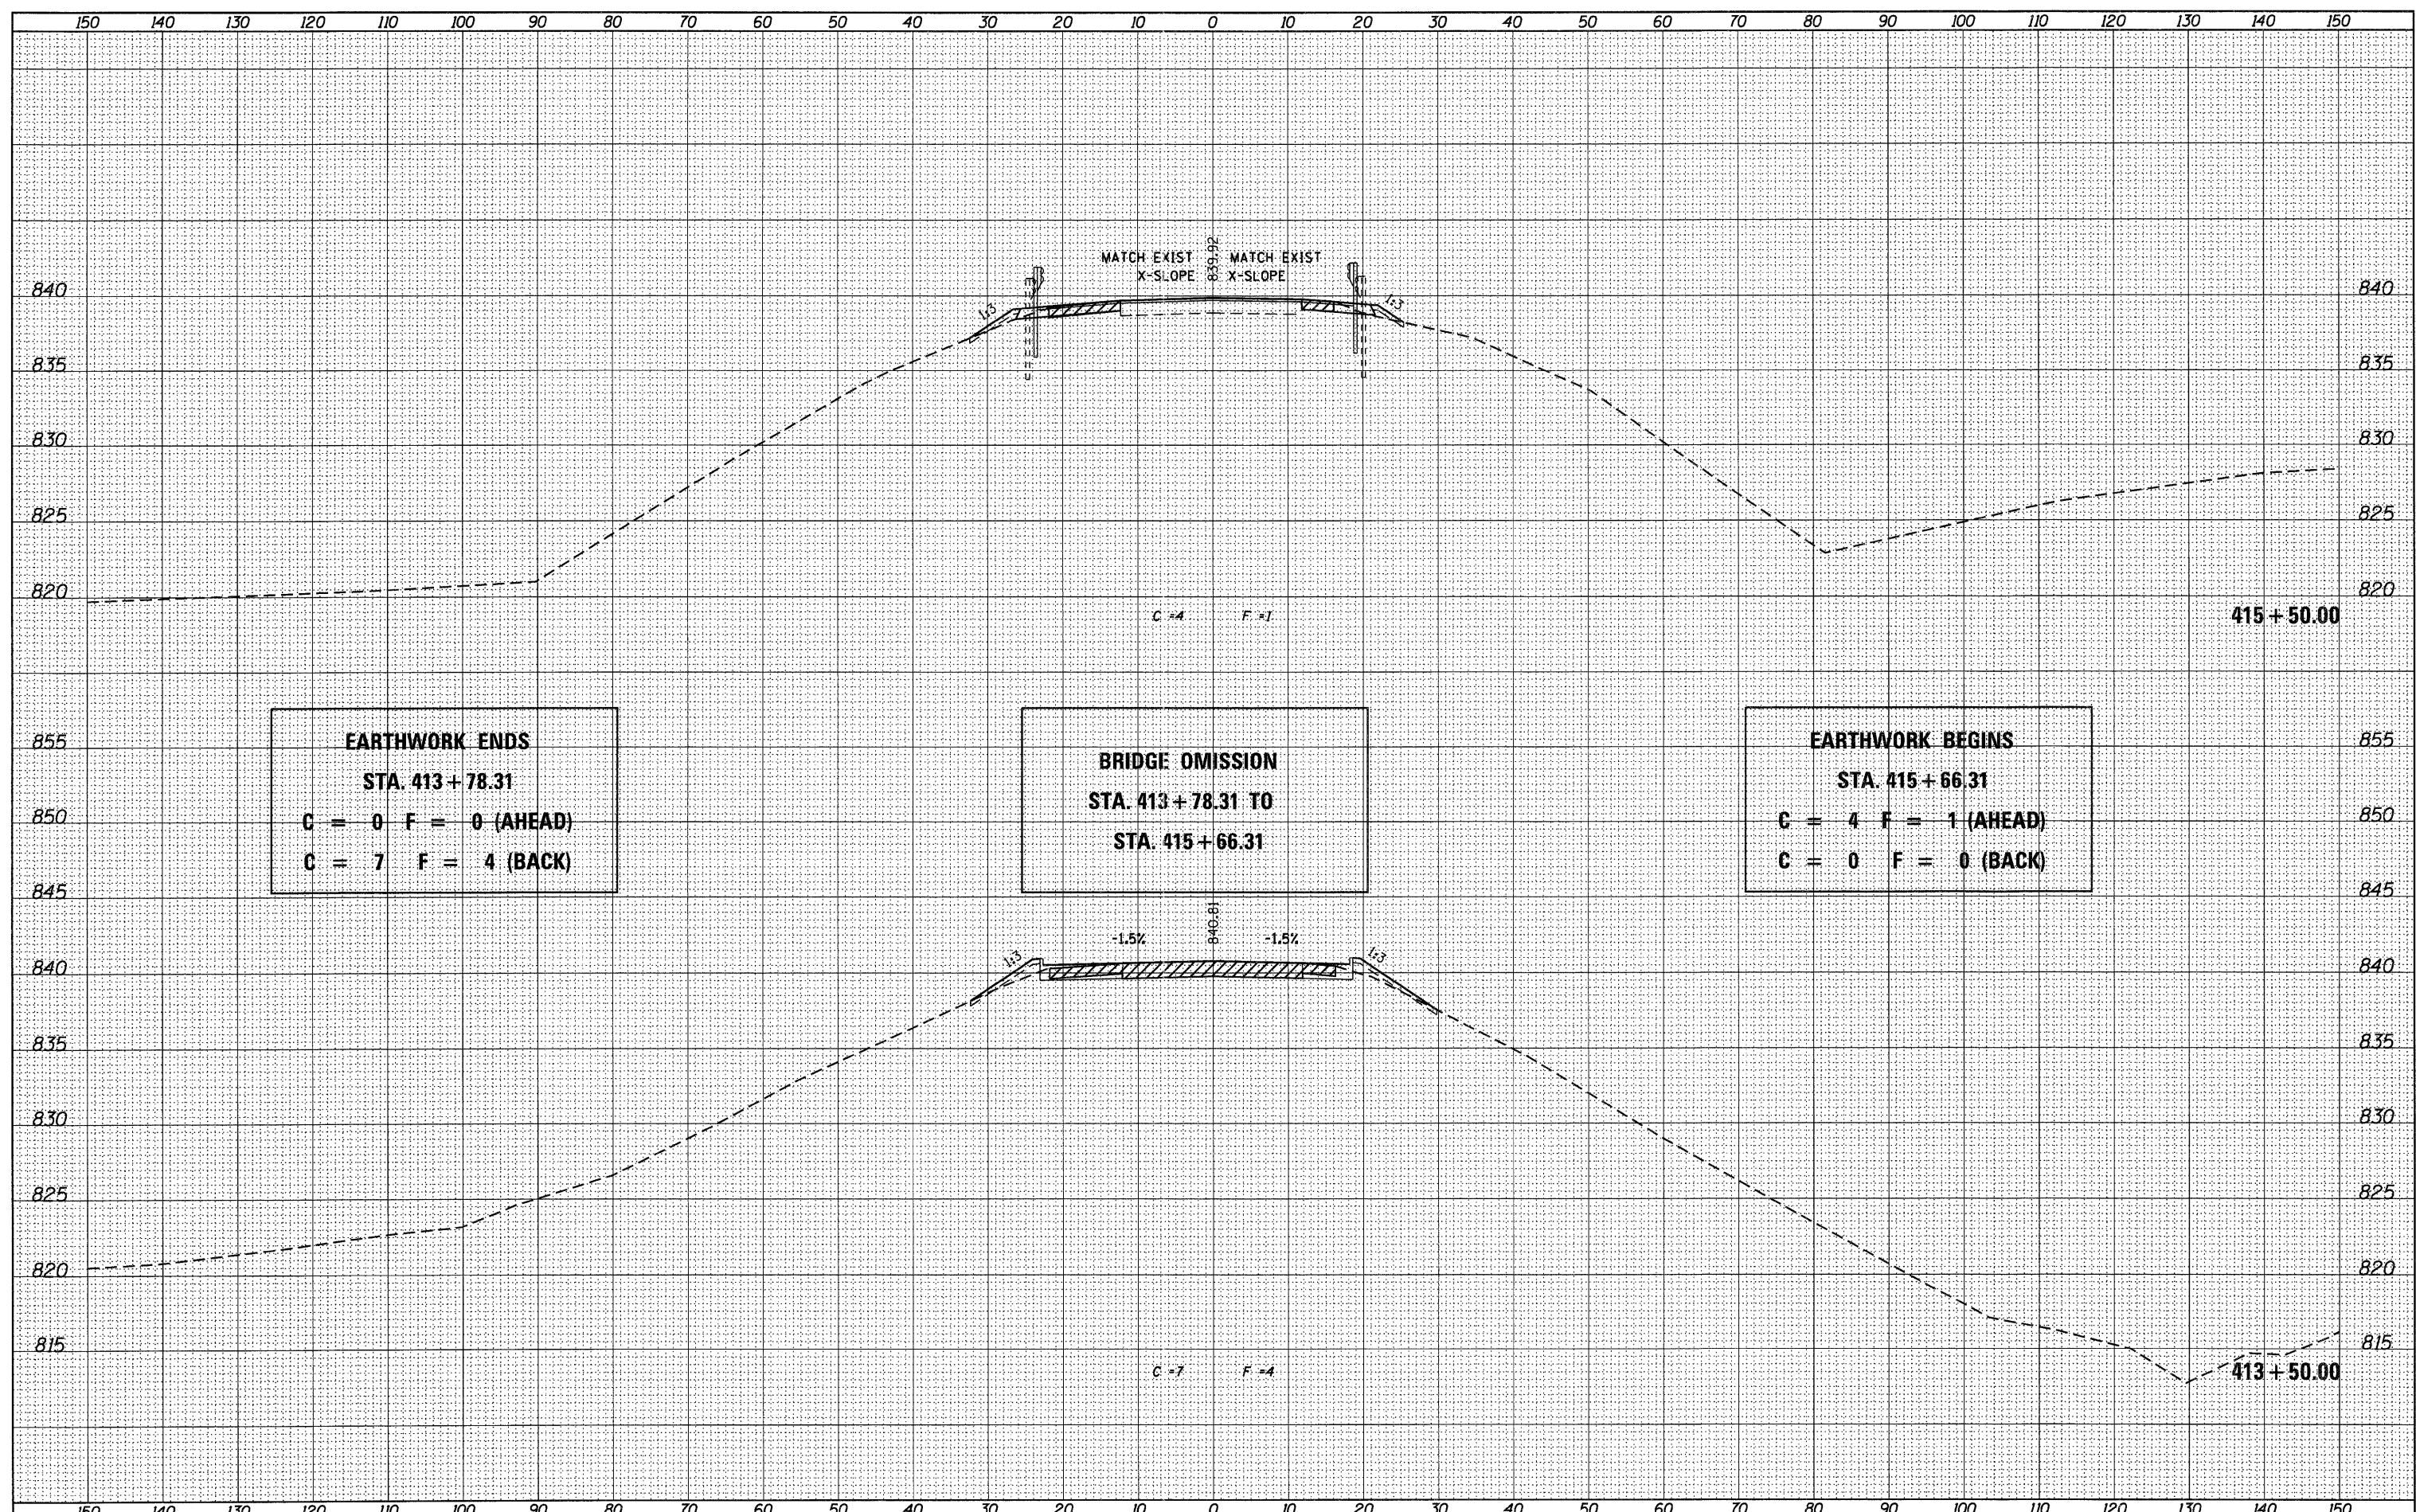

USER NAME = g_jameson	DESIGNED -	REVISED -
FILE NAME = Z203207-WB006-ssht.dgn	CHECKED -	REVISED -
PLOT DATE = 12/6/2011	DRAWN -	REVISED -
PLOT TIME = 10:20:11 AM	CHECKED -	REVISED -

WHKS & CO.
 ENGINEERING
 1701 ROUTE 35 NORTH
 EAST DUBUQUE, IL 61025
 (815) 747-8833
 DESIGN FIRM #184001036

STATE OF ILLINOIS
DEPARTMENT OF TRANSPORTATION

US 20 CROSS SECTIONS
SN 043-0006
 SCALE: 1" = 10' SHEET NO. OF SHEETS STA. 413+50.00 TO STA. 415+50.00

F.A.P. RTE. 301	SECTION (43B,44B,44HB,45B)D	COUNTY JODAVIESS	TOTAL SHEETS 309	SHEET NO. 278
CONTRACT NO. 64C94			[ILLINOIS] FED. AID PROJECT	