


DATE	
BY	
FINN	
SURVEY	
NOTE BOOK	
NO.	
REVISED	
PLOTTED	
TEMPLATE	
AREAS	
CHECKED	

DATE	
BY	
ORIGINAL	
SURVEY	
NOTE BOOK	
NO.	
REVISED	
PLOTTED	
TEMPLATE	
AREAS	
CHECKED	

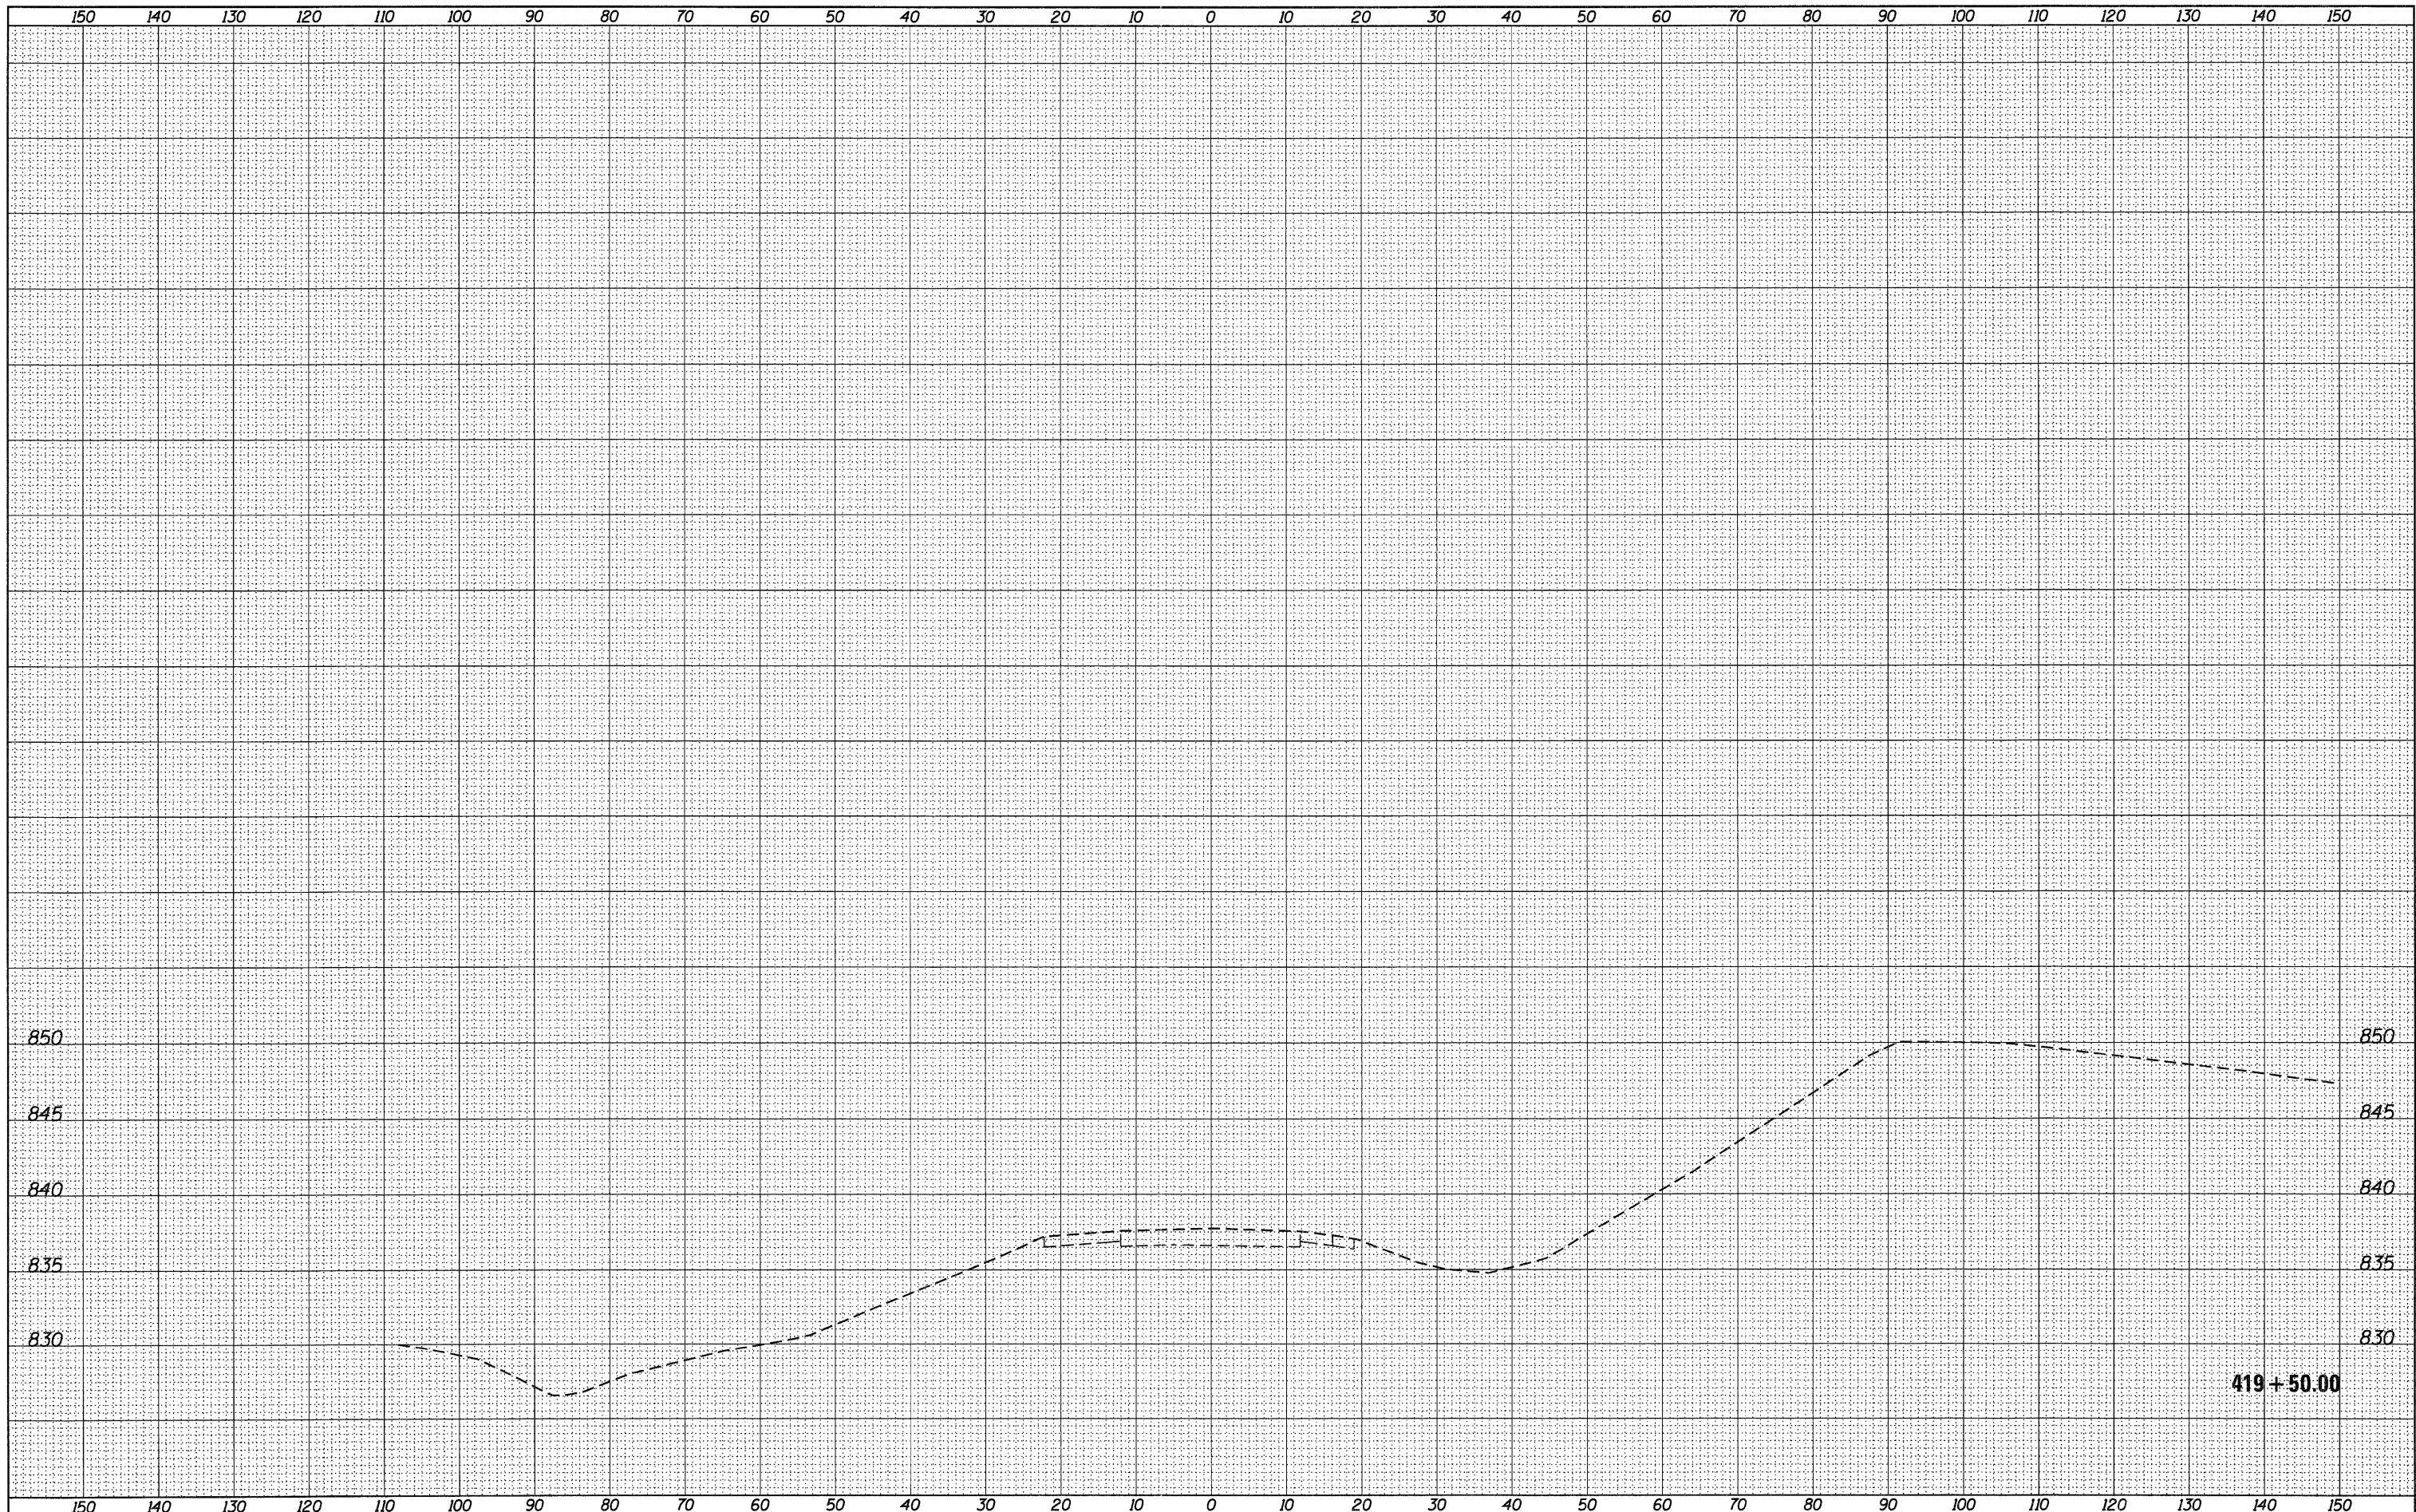

USER NAME = g_jameson	DESIGNED -	REVISED -		1701 ROUTE 35 NORTH EAST DUBUQUE, IL 61025 (815) 747-8833 DESIGN FIRM #184001036	US 20 CROSS SECTIONS SN 043-0006			F.A.P. RTE.	SECTION	COUNTY	TOTAL SHEETS	SHEET NO.
FILE NAME = 2203207-WB006-xssh.t.dgn	CHECKED -	REVISED -						301	(43B,44B,44HB,45B)D	JODAVIESS	309	282
PLOT DATE = 12/6/2011	DRAWN -	REVISED -			SCALE: 1" = 10' SHEET NO. OF SHEETS STA. 419+50.00 TO STA. 419+50.00			CONTRACT NO. 64C94				
PLOT TIME = 10:20:14 AM	CHECKED -	REVISED -			ILLINOIS FED. AID PROJECT							