


DATE	
BY	
DESIGNED	
PLOTTED	
TEMPLATE	
AREAS CHECKED	
FINAL SURVEY NOTE BOOK NO.	

DATE	
BY	
DESIGNED	
PLOTTED	
TEMPLATE	
AREAS CHECKED	
ORIGINAL SURVEY NOTE BOOK NO.	

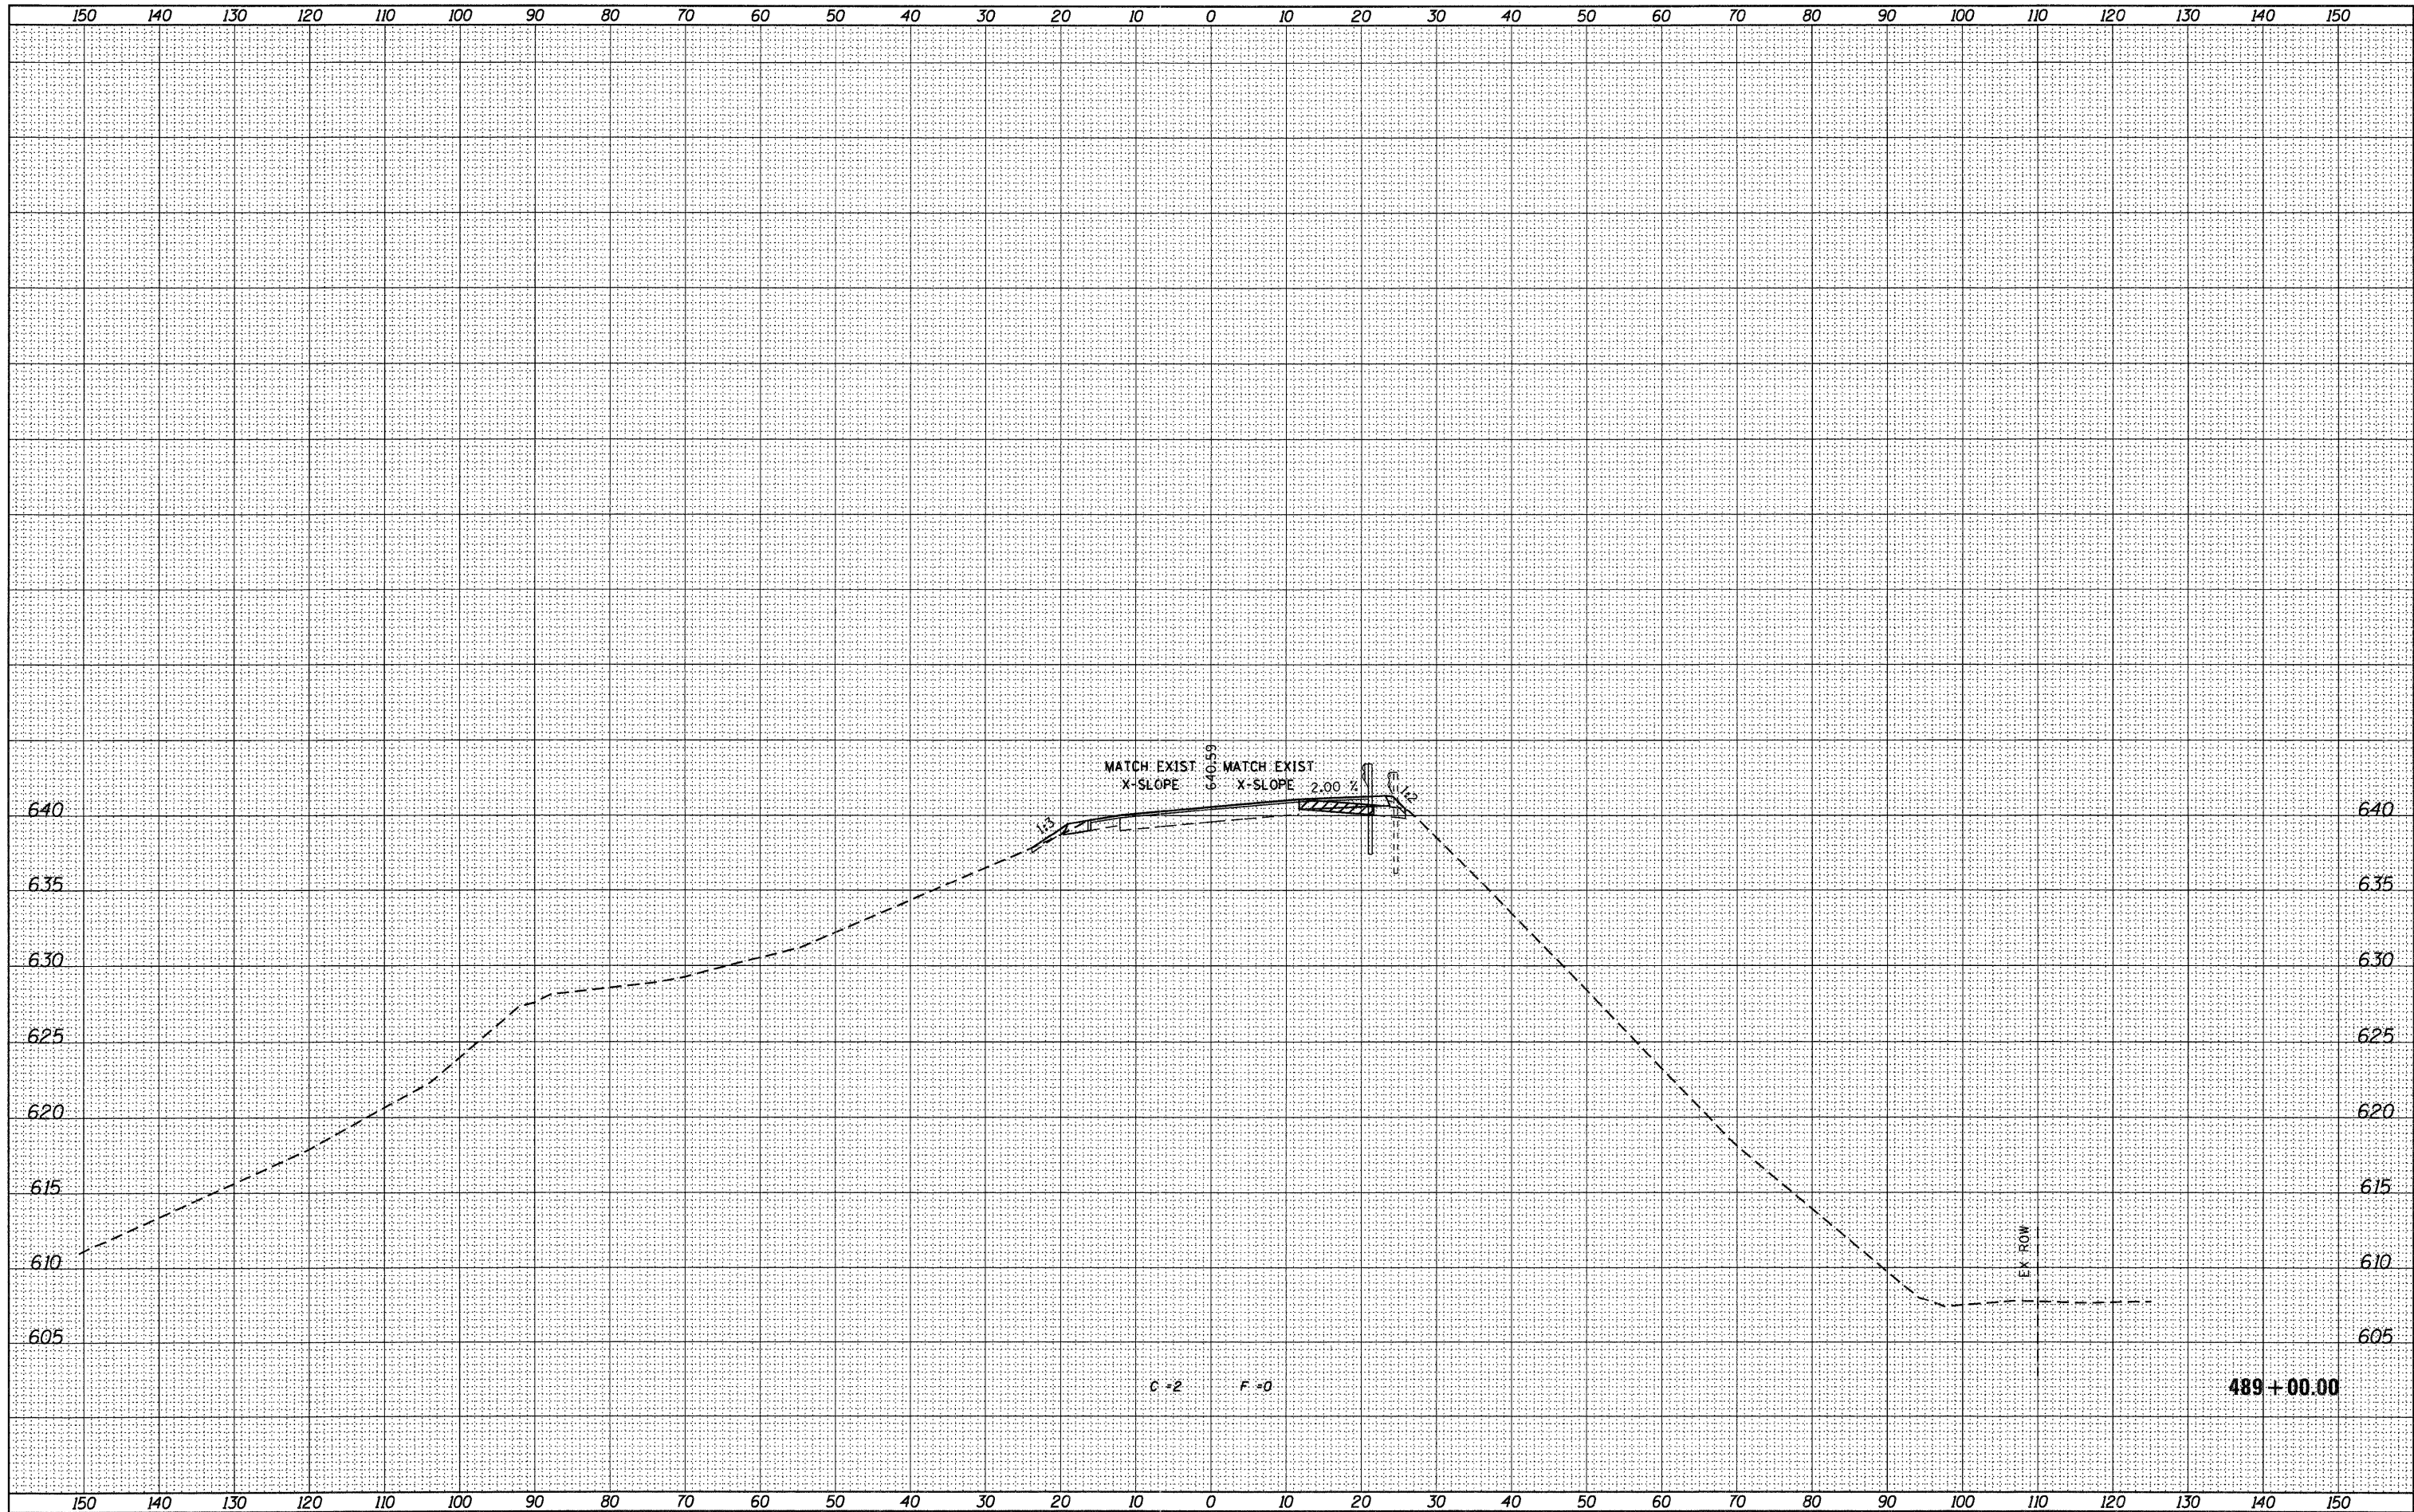

USER NAME = g_jameson	DESIGNED -	REVISED -
FILE NAME = Z203207-EB007-xssh.dgn	CHECKED -	REVISED -
PLOT DATE = 12/6/2011	DRAWN -	REVISED -
PLOT TIME = 10:20:19 AM	CHECKED -	REVISED -

WHKS & CO.
ENGINEERING
1701 ROUTE 35 NORTH
EAST DUBUQUE, IL 61025
(815) 747-8833
DESIGN FIRM #184001036

STATE OF ILLINOIS
DEPARTMENT OF TRANSPORTATION

US 20 CROSS SECTIONS
SN 043-0007
SCALE: 1" = 10'
SHEET NO. OF SHEETS STA. 489+00.00 TO STA. 489+00.00

F.A.P. RTE.	SECTION	COUNTY	TOTAL SHEETS	SHEET NO.
301	(43B,44B,44HB,45B)D	JODAVIESS	309	289
CONTRACT NO. 64C94			ILLINOIS FED. AID PROJECT	