


DATE	
BY	
FINAL SURVEY	
SUBMITTED	
PLOTTED	
TEMPLATE	
NOTE BOOK	
AREAS CHECKED	
NO.	

DATE	
BY	
ORIGINAL SURVEY	
SUBMITTED	
PLOTTED	
TEMPLATE	
NOTE BOOK	
AREAS CHECKED	
NO.	

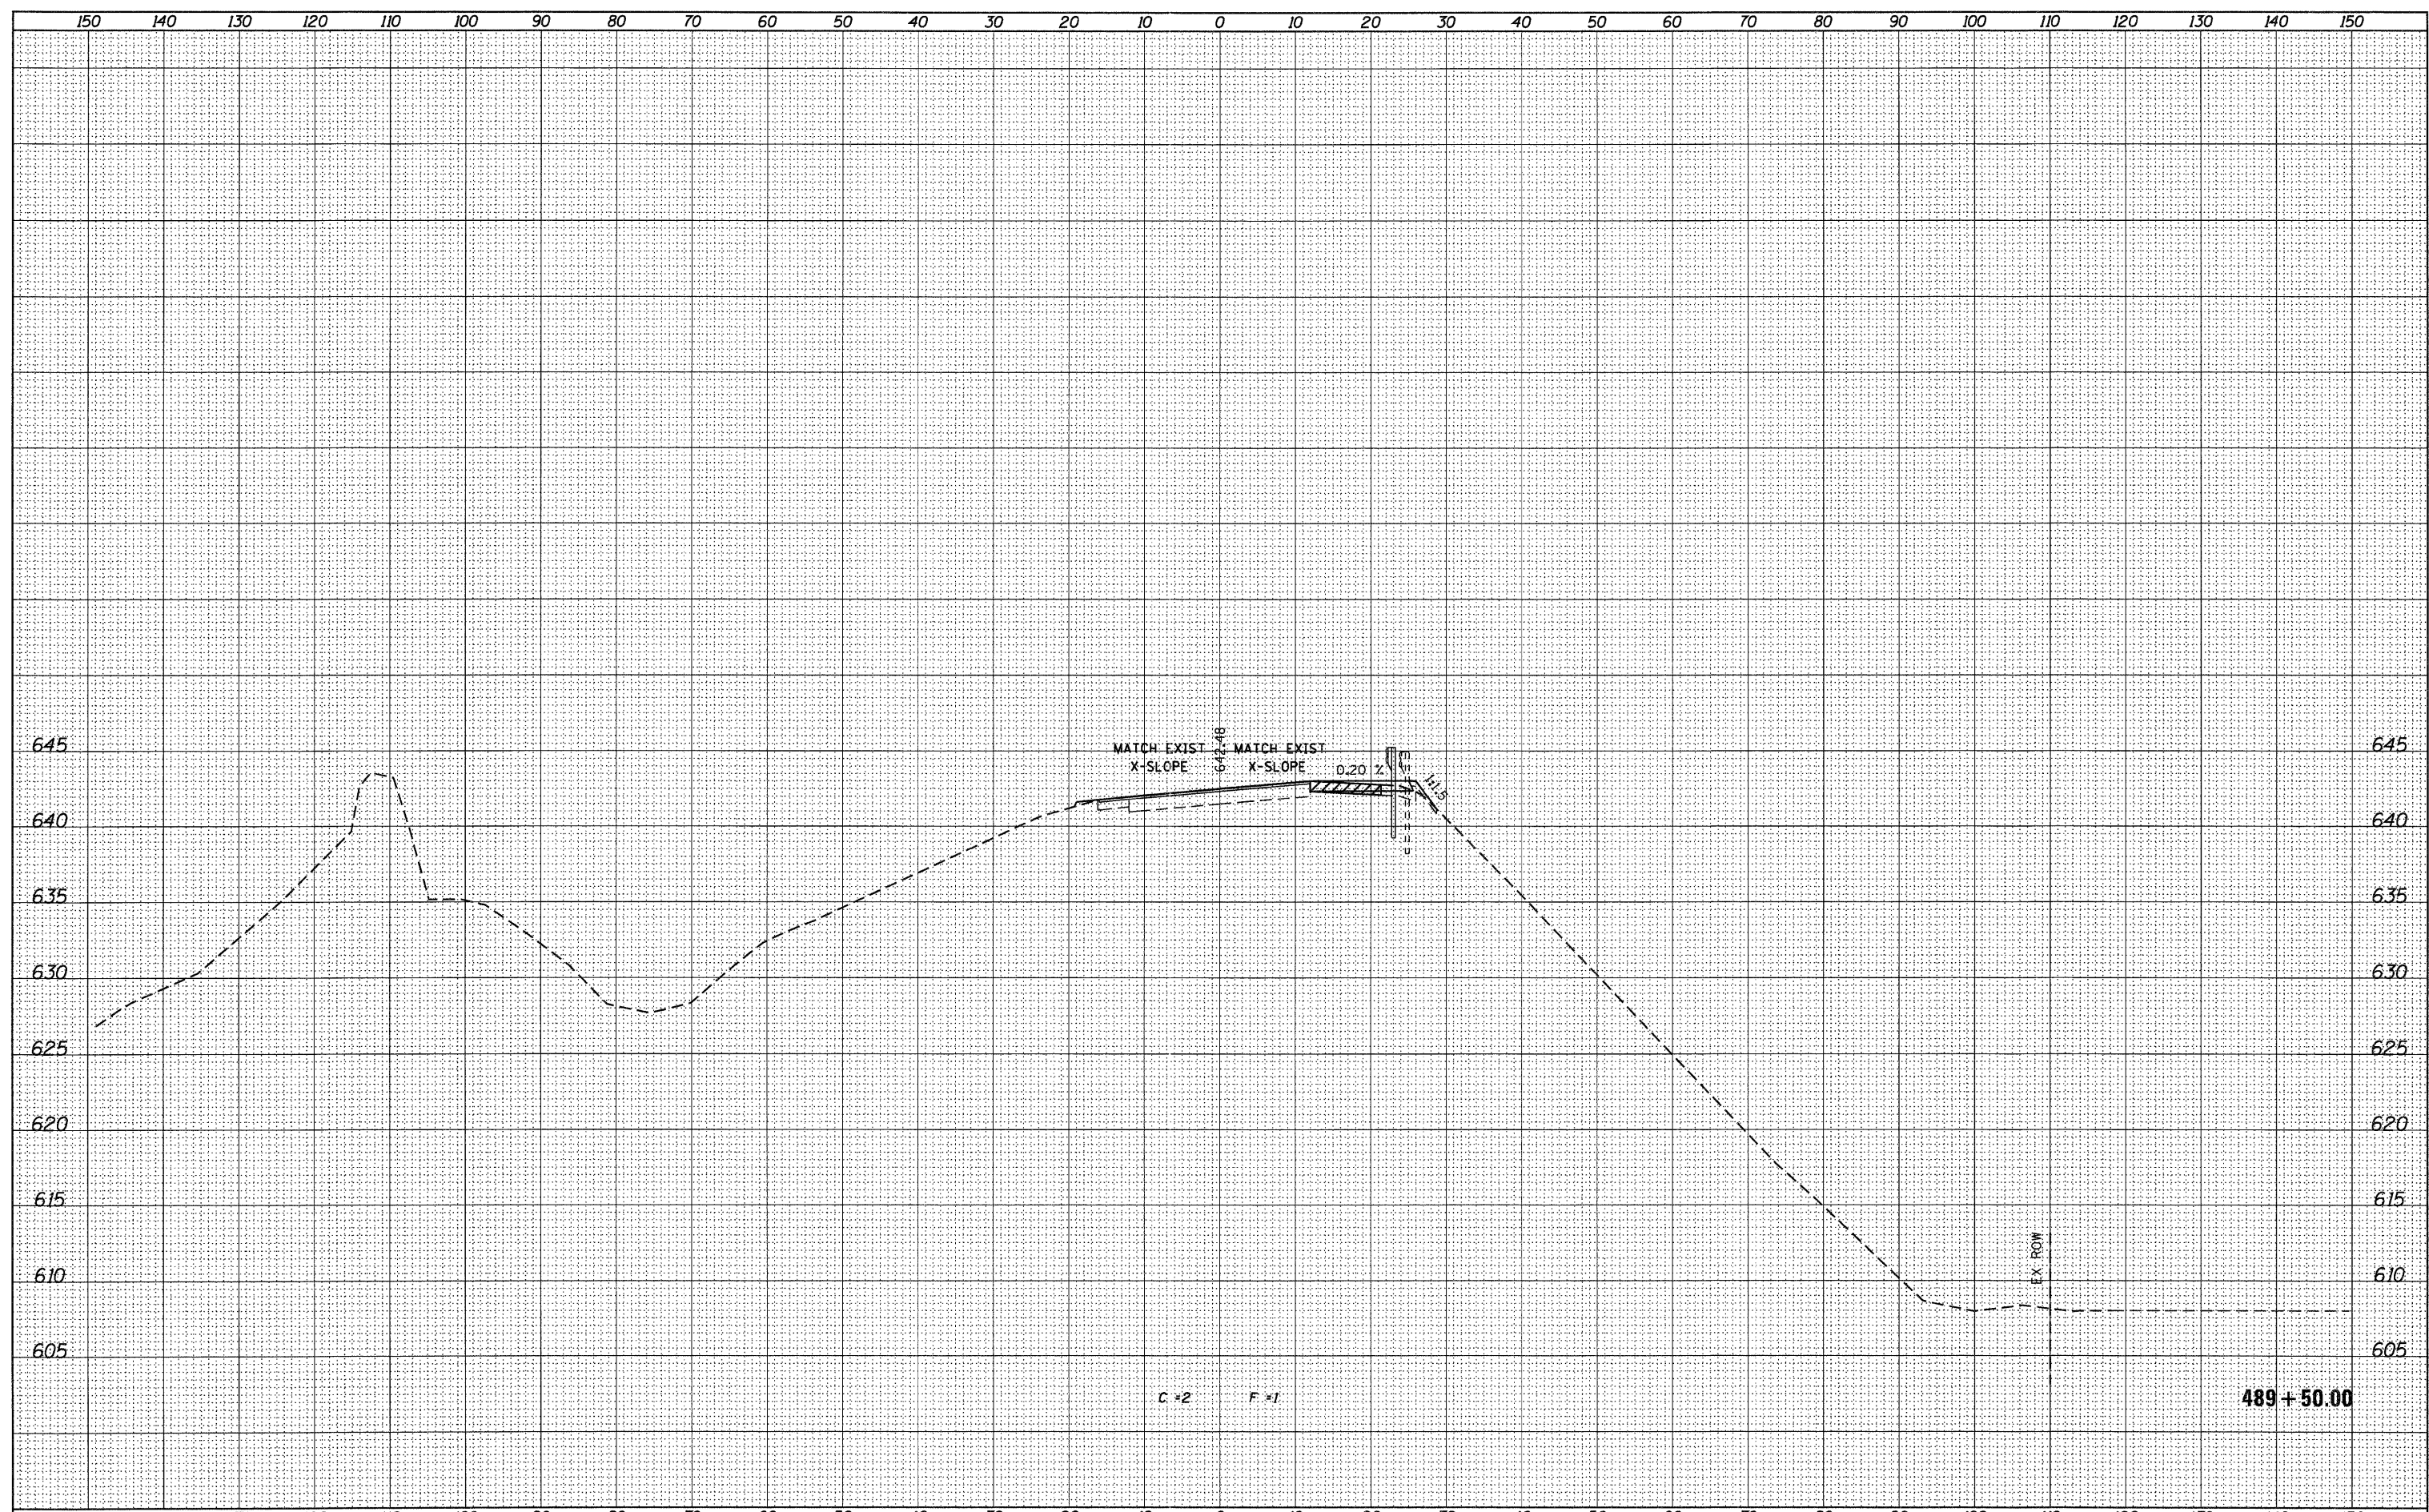

USER NAME = g_jameson	DESIGNED -	REVISED -		1701 ROUTE 35 NORTH EAST DUBUQUE, IL 61025 (815) 747-8833 DESIGN FIRM #184001036	STATE OF ILLINOIS DEPARTMENT OF TRANSPORTATION				US 20 CROSS SECTIONS SN 043-0007				F.A.P. RTE. 301	SECTION (43B,44B,44HB,45B)D	COUNTY JODAVIESS	TOTAL SHEETS 309	SHEET NO. 290
FILE NAME = Z283207-EB007-xssht.dgn	CHECKED -	REVISED -			SCALE: 1" = 10'				SHEET NO.	OF	SHEETS	STA. 489+50.00	TO STA. 489+50.00	CONTRACT NO. 64C94			
PLOT DATE = 12/6/2011	DRAWN -	REVISED -			[ILLINOIS] FED. AID PROJECT												
PLOT TIME = 10:20:20 AM	CHECKED -	REVISED -															