


FINAL SURVEY	SURVEYED	DATE
NOTE BOOK	PLOTTED	BY
NO.	TEMPLATE	
	AREAS	
	CHECKED	

ORIGINAL SURVEY	SURVEYED	DATE
NOTE BOOK	PLOTTED	BY
NO.	TEMPLATE	
	AREAS	
	CHECKED	

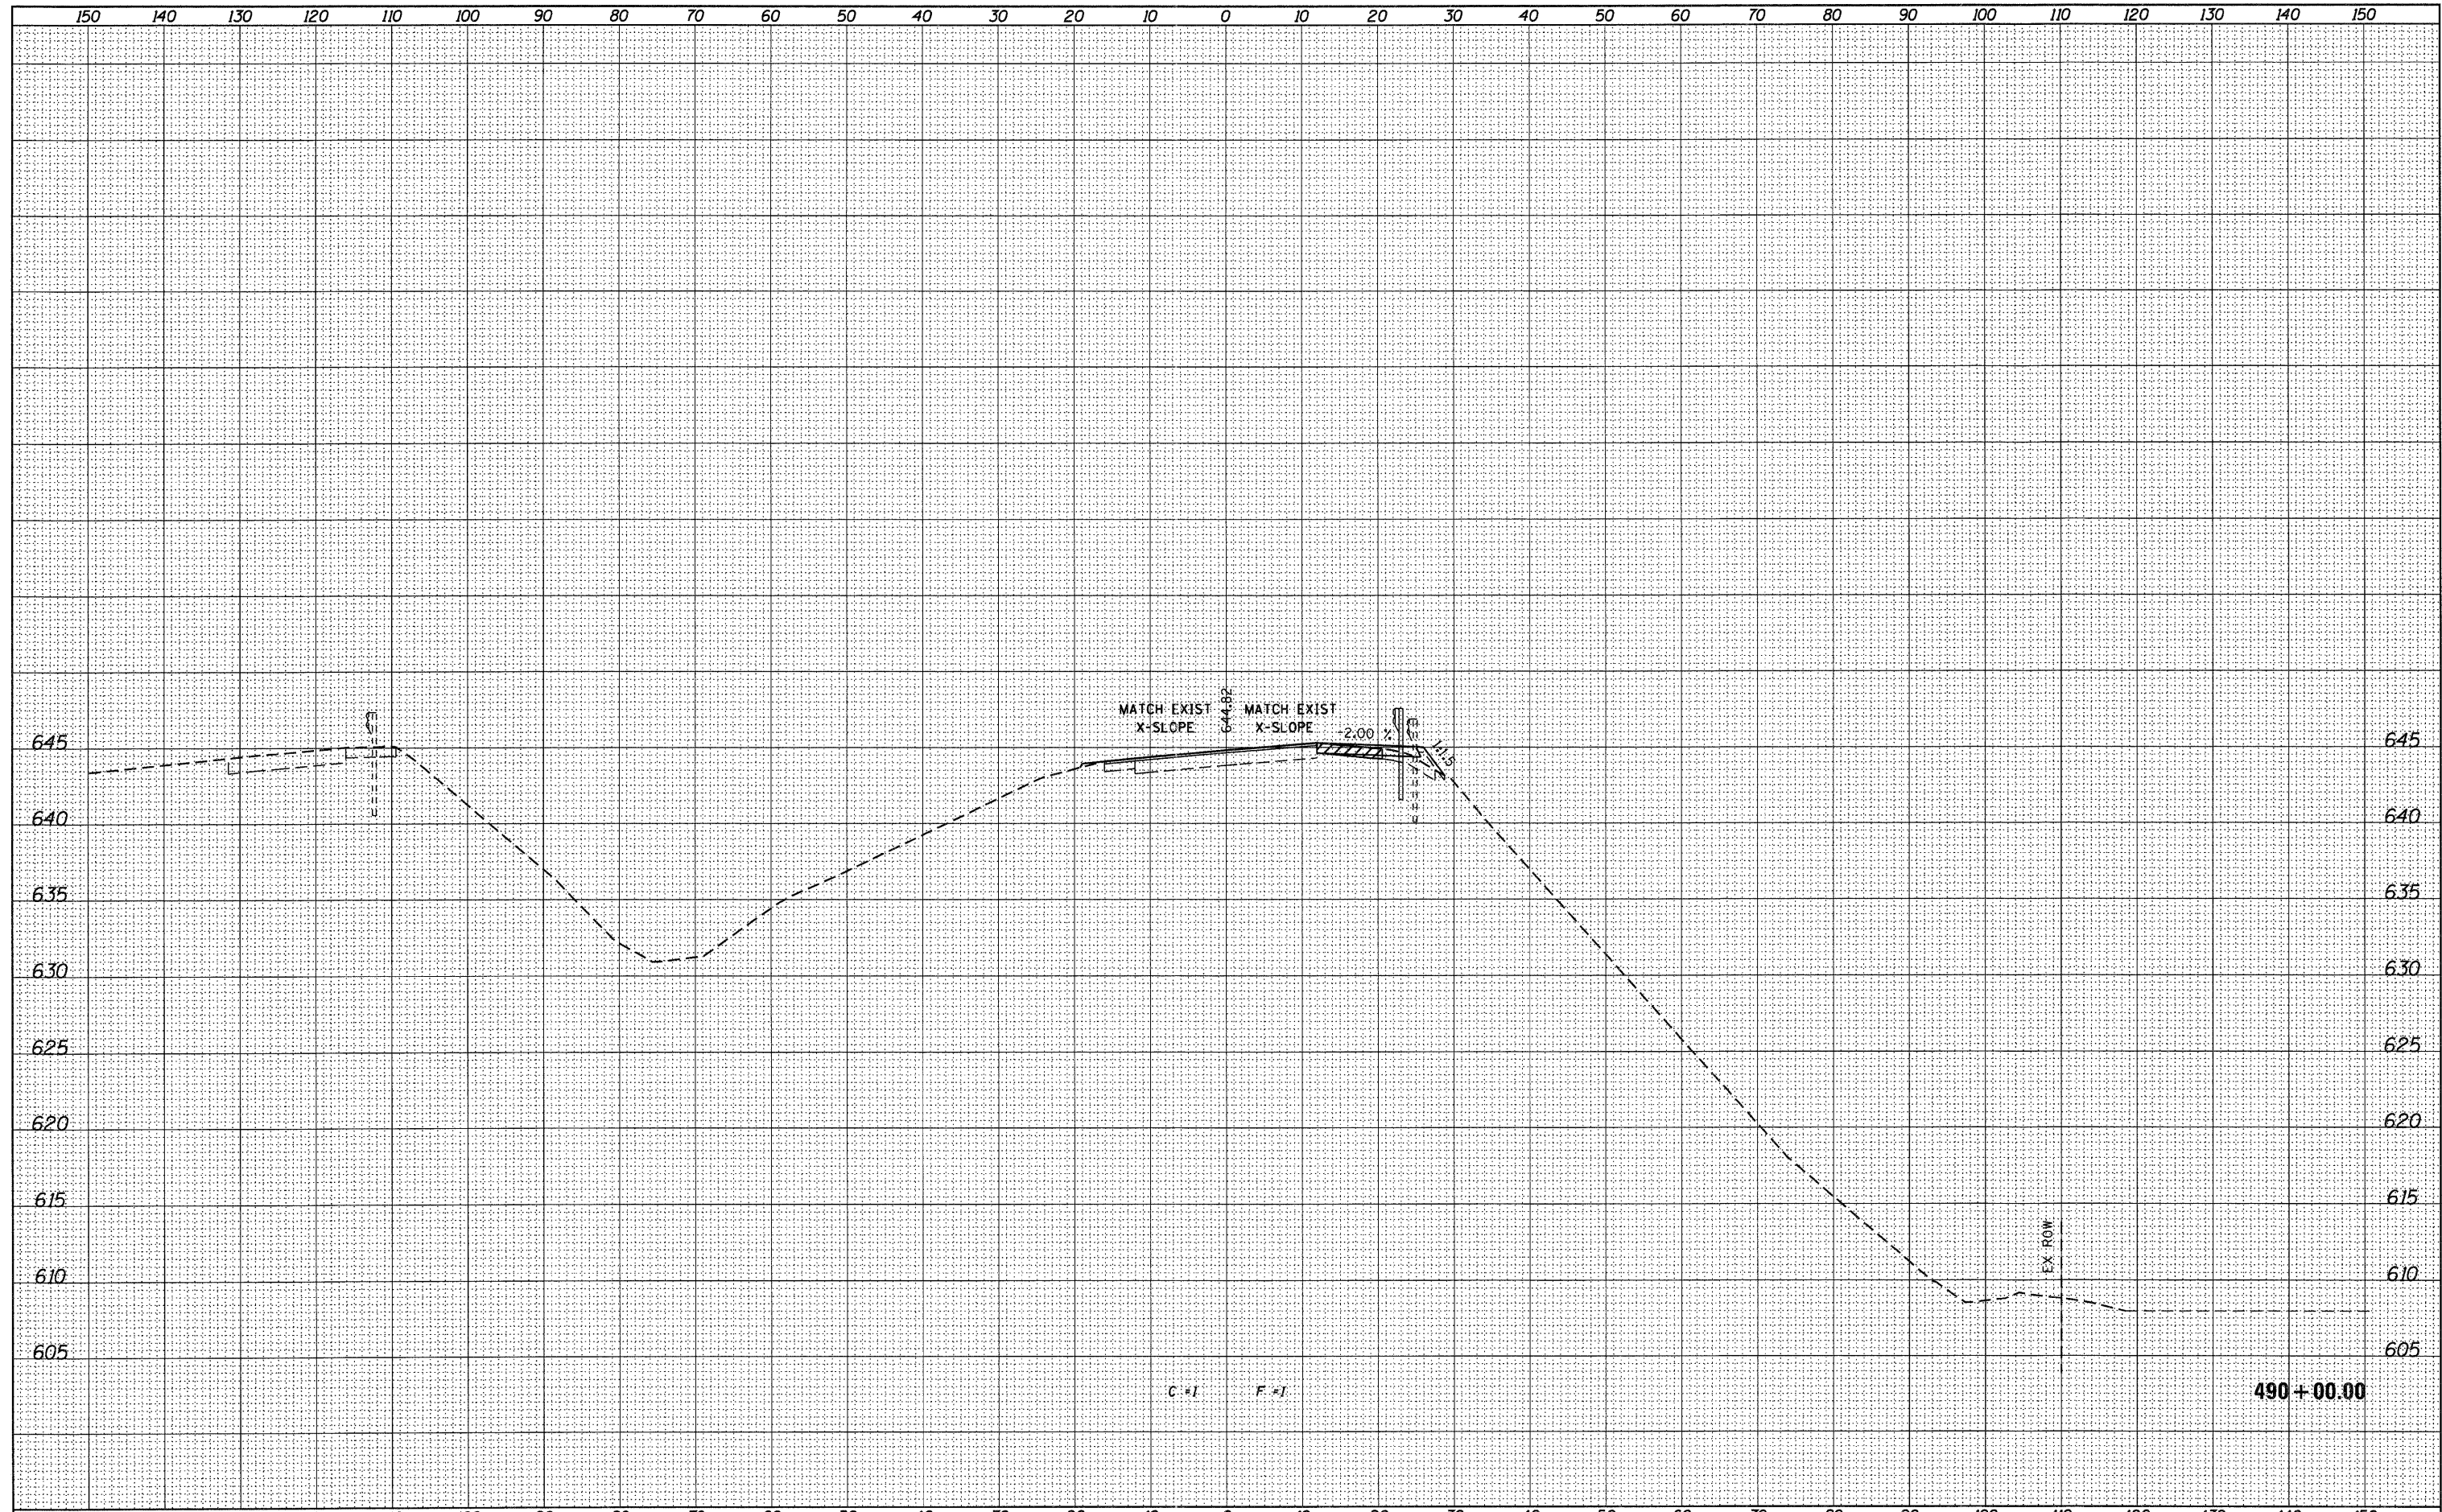

USER NAME = g_jameson	DESIGNED -	REVISIED -		1701 ROUTE 35 NORTH EAST DUBUQUE, IL 61025 (815) 747-8833 DESIGN FIRM #184001036	STATE OF ILLINOIS DEPARTMENT OF TRANSPORTATION			US 20 CROSS SECTIONS SN 043-0007			F.A.P. RTE.	SECTION	COUNTY	TOTAL SHEETS	SHEET NO.
FILE NAME = Z203207-EB007-xash.t.dgn	CHECKED -	REVISIED -									301	(43B,44B,44HB,45B)D	JODAVIESS	309	291
PLOT DATE = 12/6/2011	DRAWN -	REVISIED -						CONTRACT NO. 64C94			ILLINOIS FED. AID PROJECT				
PLOT TIME = 10:20:20 AM	CHECKED -	REVISIED -						SCALE: 1" = 10'	SHEET NO.	OF SHEETS	STA. 490+00.00	TO STA. 490+00.00			