


DATE	
BY	
DESIGNED	
CHECKED	
PLotted	
TEMPLATE	
AREAS	
CHECKED	
NO.	

DATE	
BY	
DESIGNED	
CHECKED	
PLotted	
TEMPLATE	
AREAS	
CHECKED	
NO.	

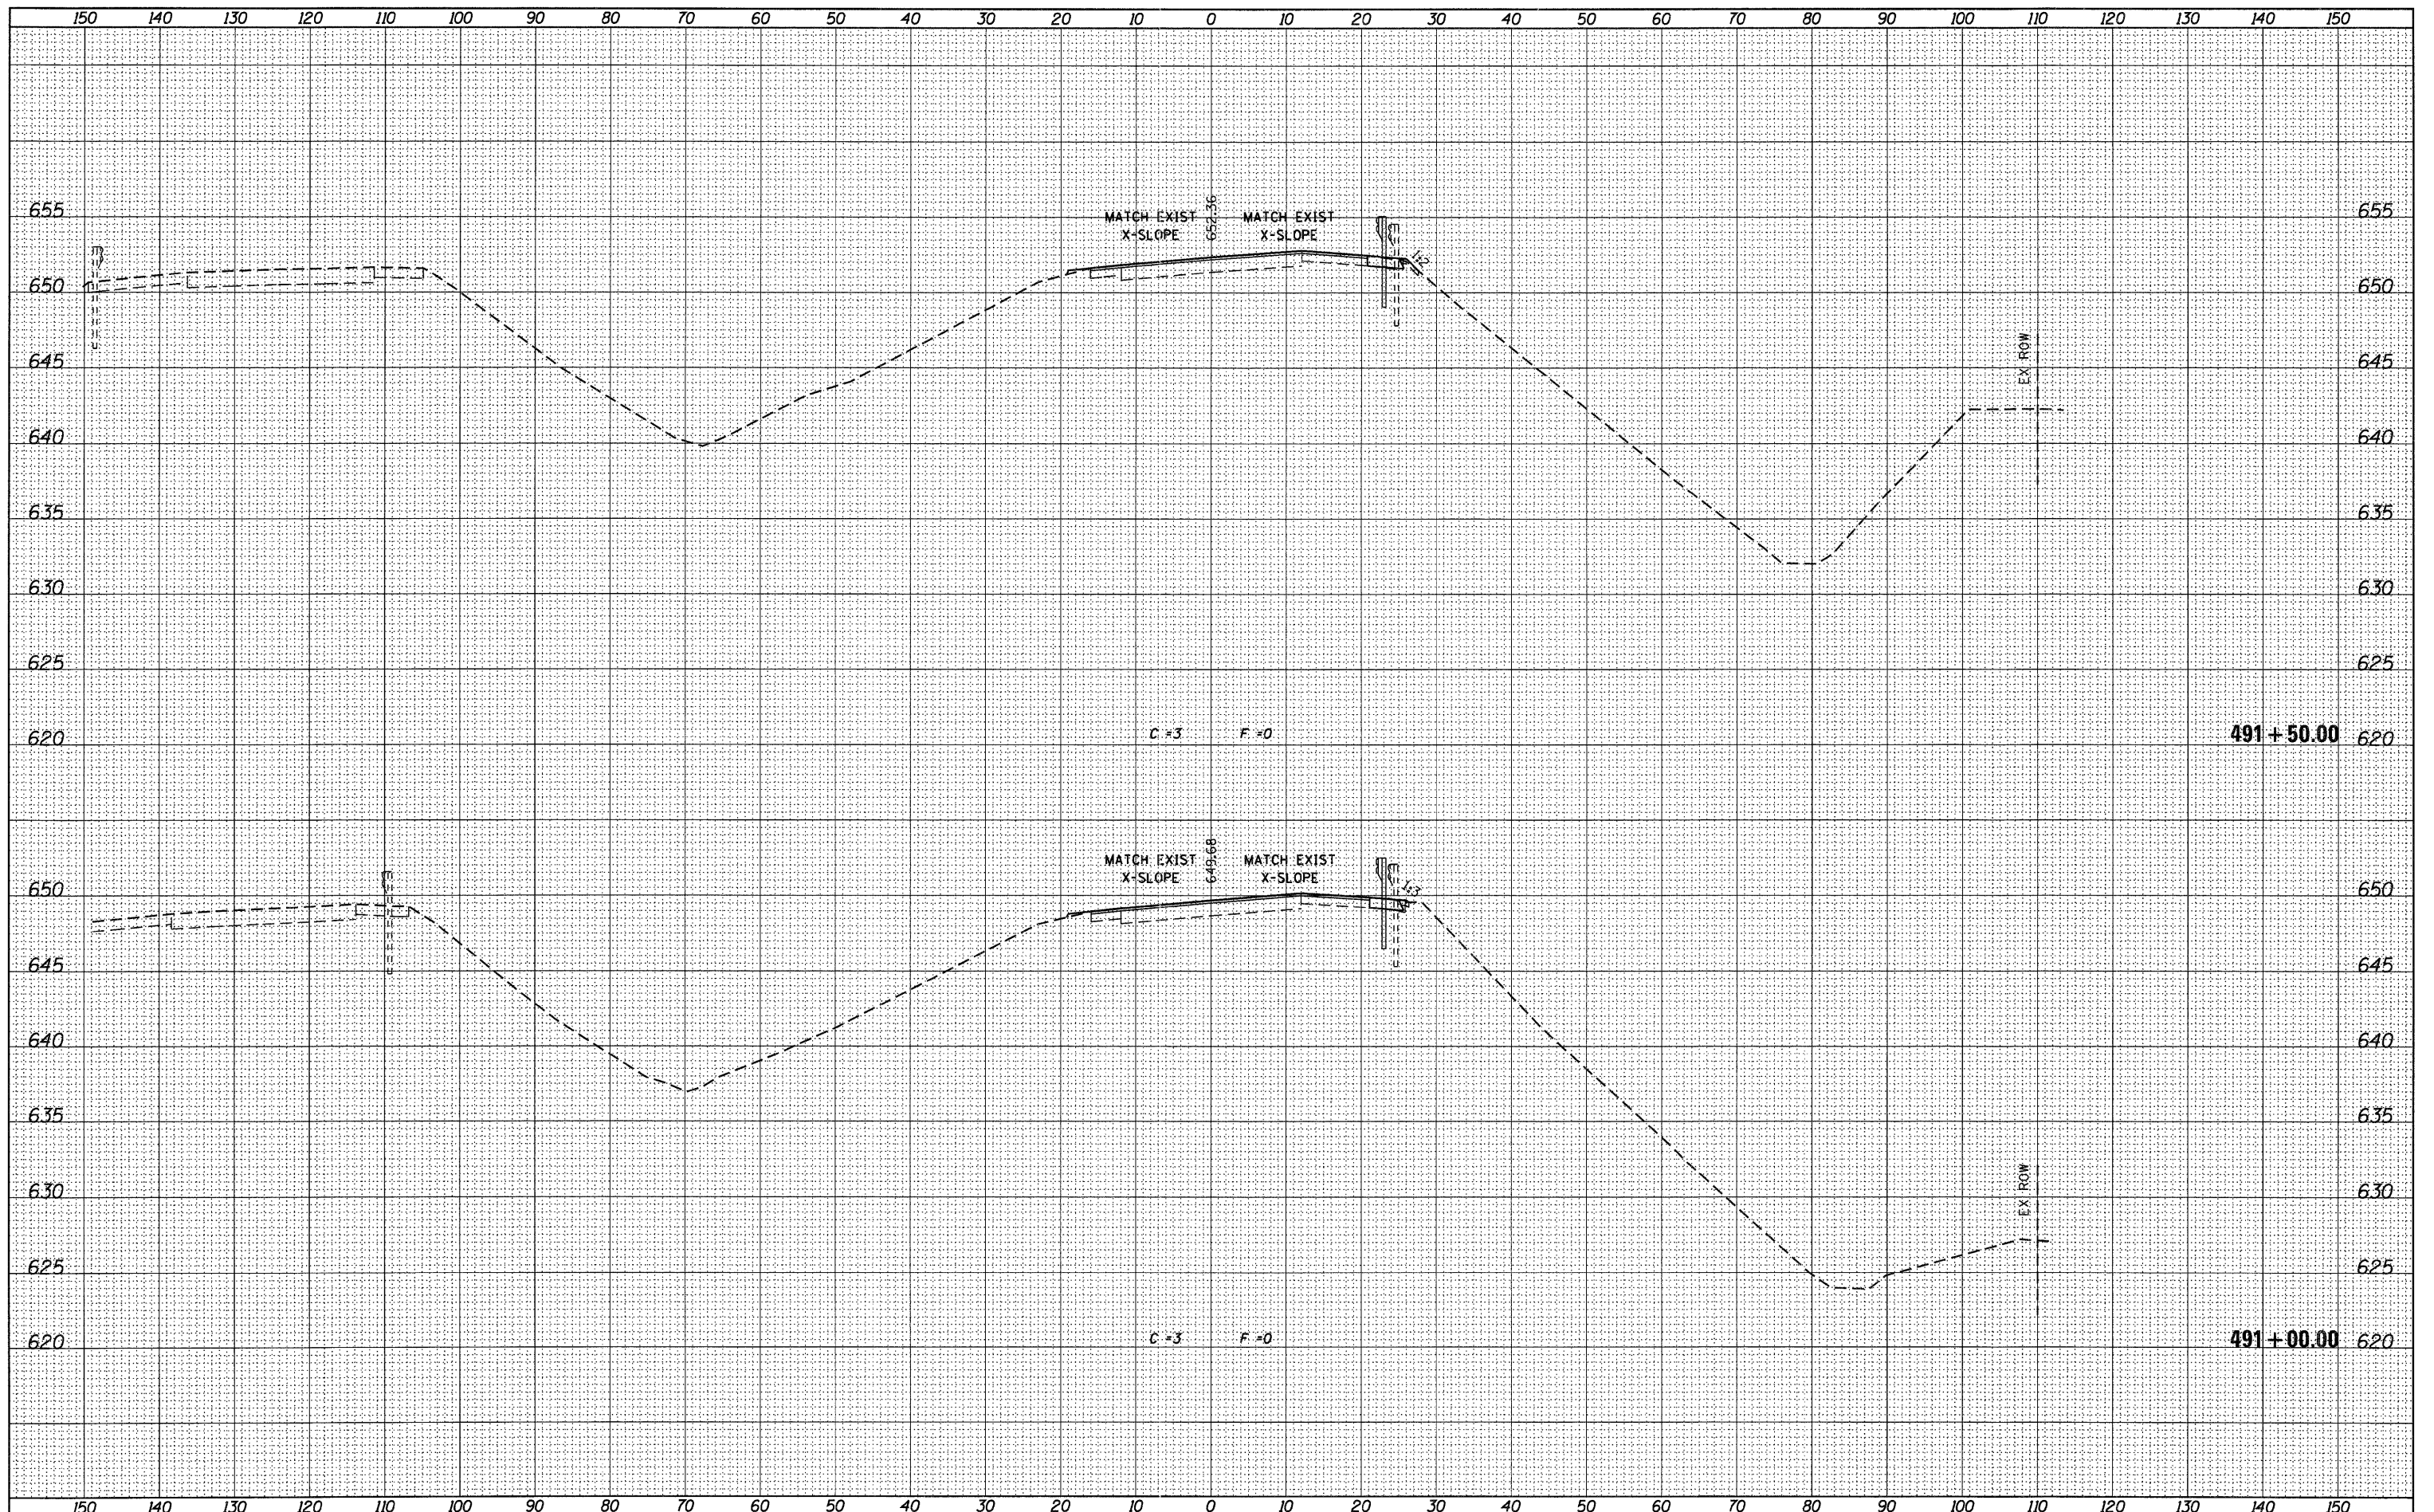

USER NAME =	g_jameson
FILE NAME =	2203207-EB007-ssht.dgn
PLOT DATE =	12/6/2011
PLOT TIME =	10:20:21 AM

DESIGNED -	REVISIED -
CHECKED -	REVISIED -
DRAWN -	REVISIED -
CHECKED -	REVISIED -

WHKS & Co.
ENGINEERING
1701 ROUTE 35 NORTH
EAST DUBUQUE, IL 61025
(815) 747-8833
DESIGN FIRM #184001036

STATE OF ILLINOIS
DEPARTMENT OF TRANSPORTATION

US 20 CROSS SECTIONS
SN 043-0007
SCALE: 1" = 10'
SHEET NO. OF SHEETS STA. 491+00.00 TO STA. 491+50.00

F.A.P. RTE.	SECTION	COUNTY	TOTAL SHEETS	SHEET NO.
301	(43B,44B,44HB,45B)D	JODAVIESS	309	293
				CONTRACT NO. 64C94
ILLINOIS FED. AID PROJECT				