


DATE	
BY	
REVISED	
NOTED	
TEMPLATE	
AREAS	
CHECKED	
FINAL SURVEY	
NOTE BOOK	
NO.	

DATE	
BY	
REVISED	
NOTED	
TEMPLATE	
AREAS	
CHECKED	
ORIGINAL SURVEY	
NOTE BOOK	
NO.	

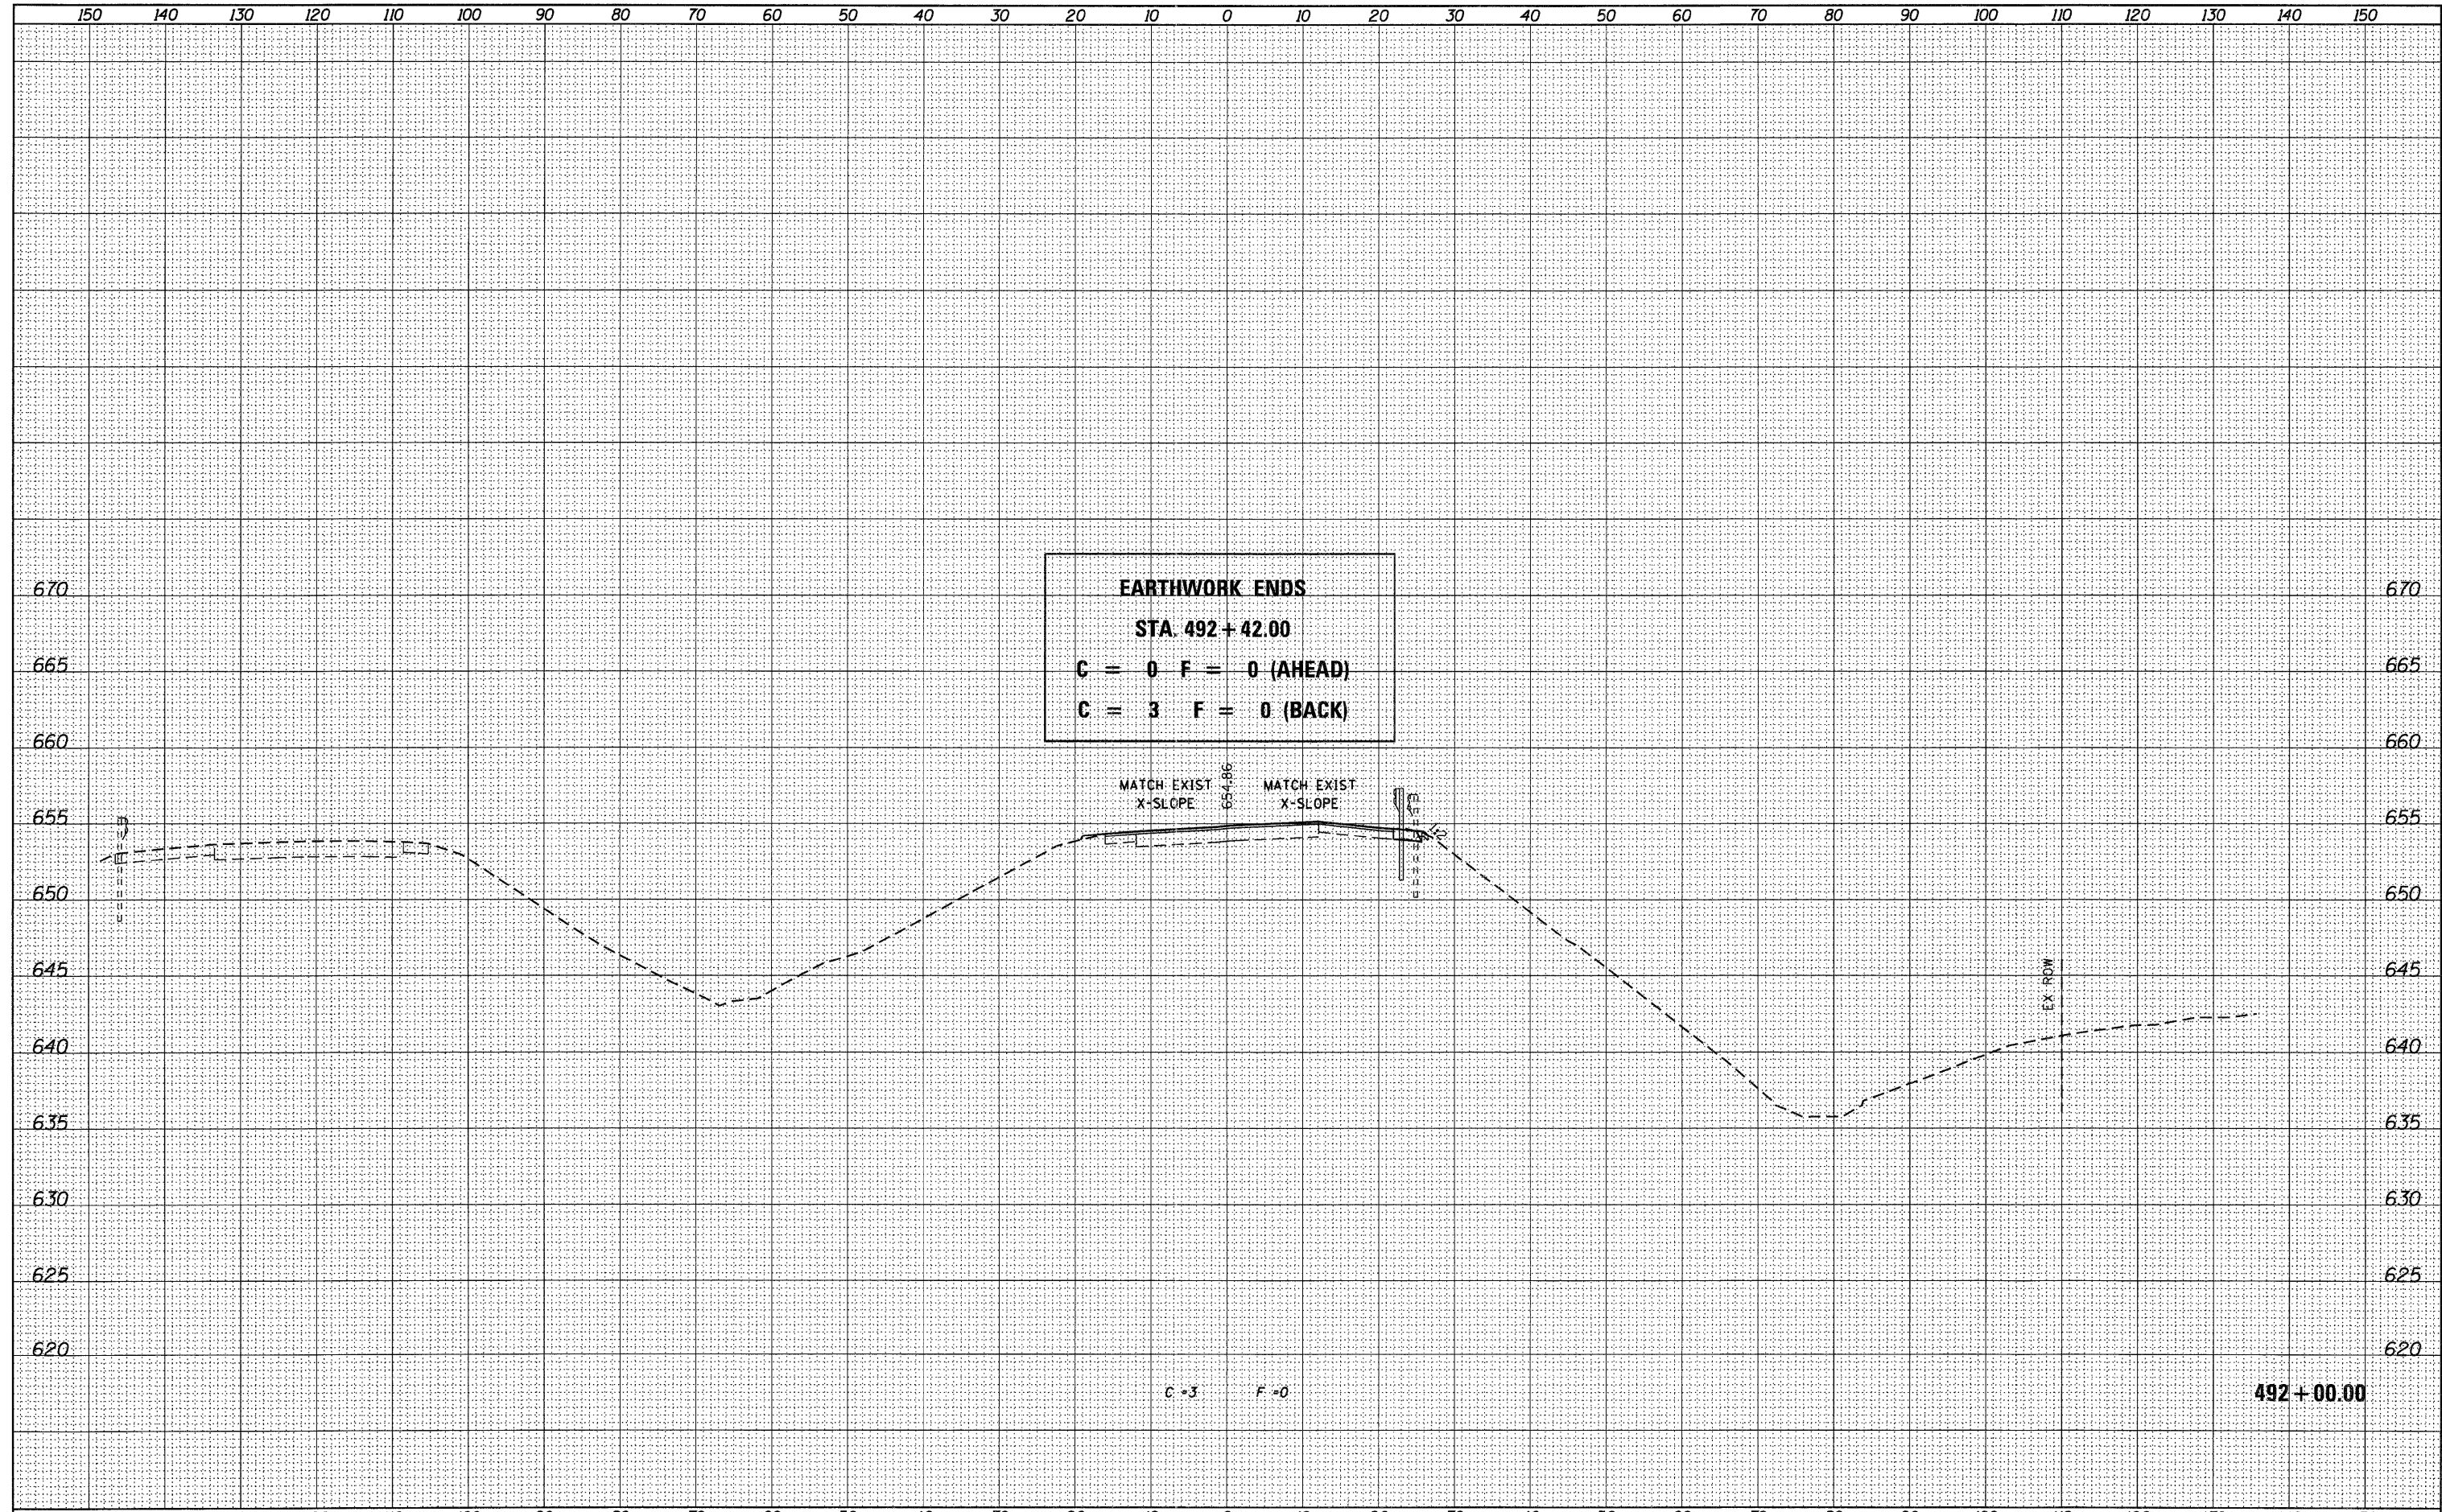

**EARTHWORK ENDS**  
**STA. 492+42.00**  
**C = 0 F = 0 (AHEAD)**  
**C = 3 F = 0 (BACK)**

USER NAME = g.jameson	DESIGNED -	REVISED -
FILE NAME = Z203207-EB007-xshd.dgn	CHECKED -	REVISED -
PLOT DATE = 12/6/2011	DRAWN -	REVISED -
PLOT TIME = 10:20:22 AM	CHECKED -	REVISED -

**WHKS & CO.**  
**ENGINEERING**  
 1701 ROUTE 35 NORTH  
 EAST DUBUQUE, IL 61025  
 (815) 747-8833  
 DESIGN FIRM #184001036

**STATE OF ILLINOIS**  
**DEPARTMENT OF TRANSPORTATION**

<b>US 20 CROSS SECTIONS</b>			
<b>SN 043-0007</b>			
SCALE: 1" = 10'	SHEET NO.	OF SHEETS	STA. 492+00.00 TO STA. 492+00.00

F.A.P. RTE. 301	SECTION (43B,44B,44HB,45B)D	COUNTY JODAVIESS	TOTAL SHEETS 309	SHEET NO. 294
			CONTRACT NO. 64C94	
ILLINOIS FED. AID PROJECT				