



PAINTING DETAILS

EXIT RAMP

NOTE: GORE HATCHING PLACED ONLY WHEN SCHEDULED IN TH PLANS

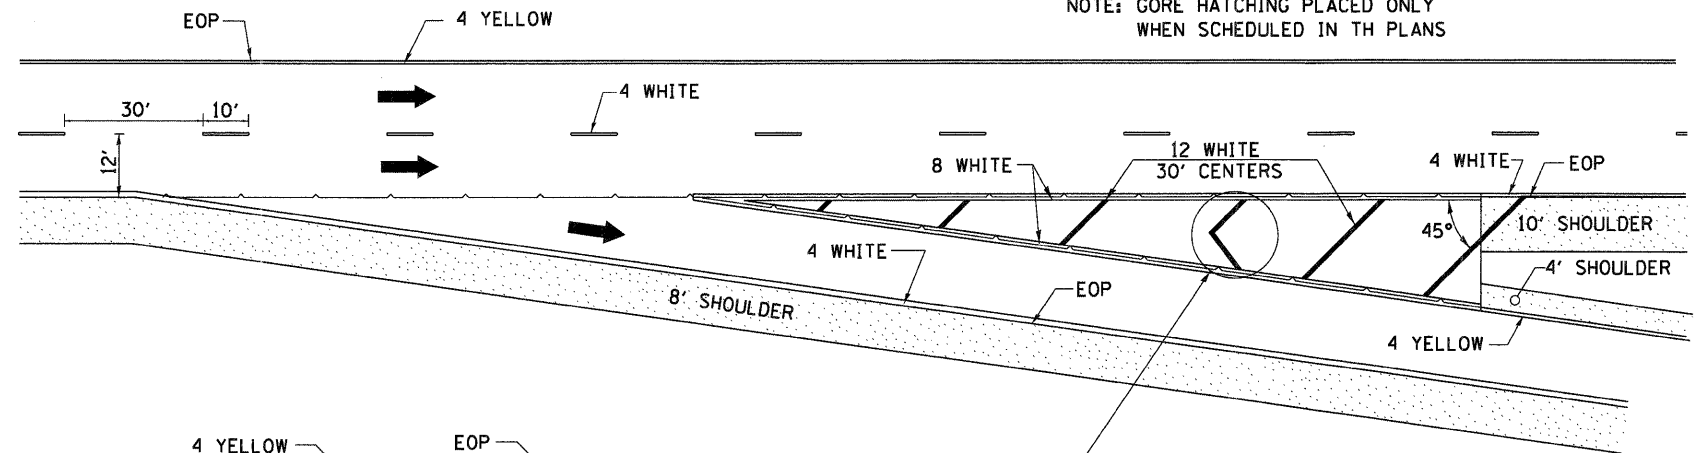


ENTRANCE RAMP

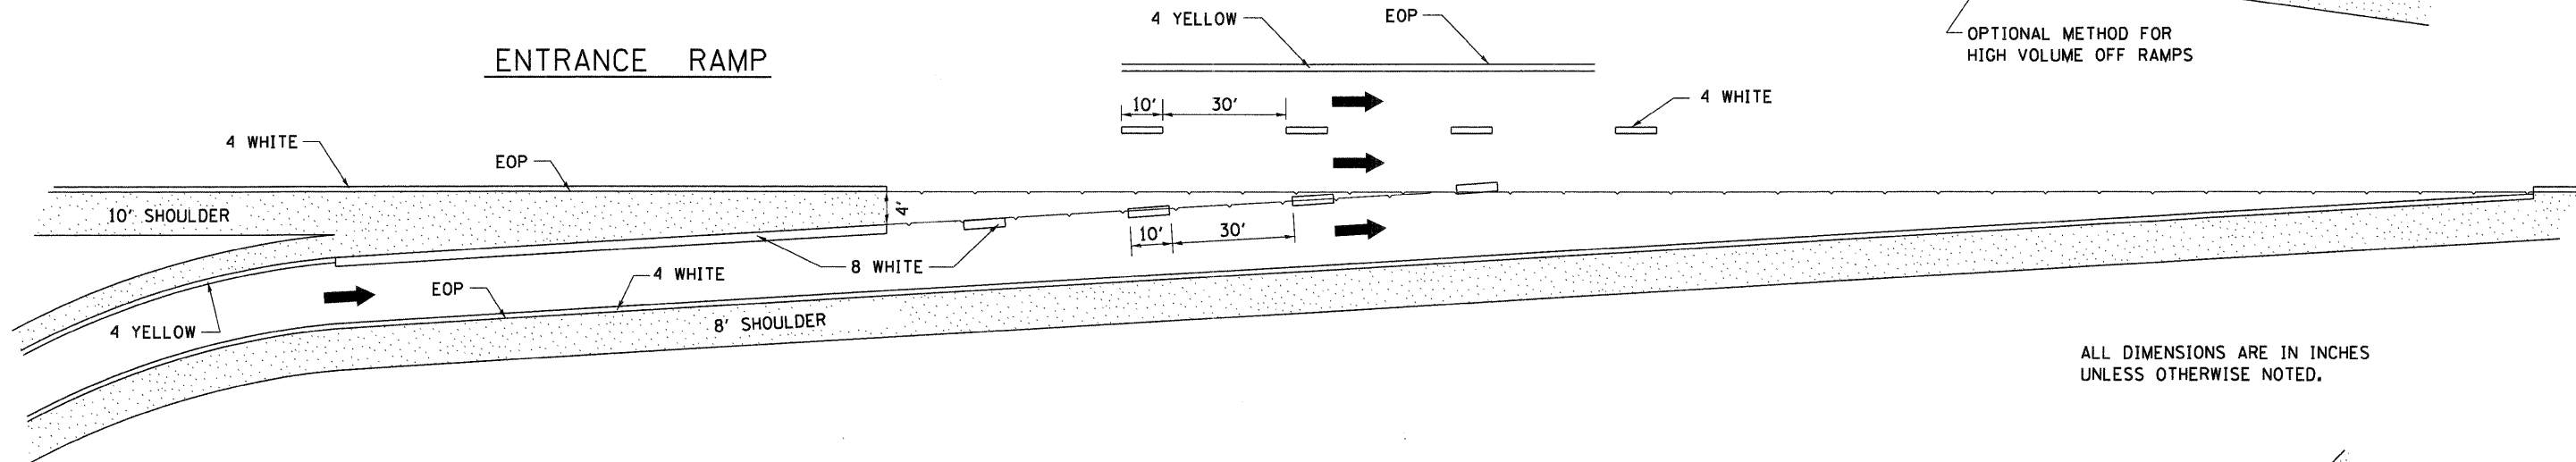

ALL DIMENSIONS ARE IN INCHES UNLESS OTHERWISE NOTED.

CLOVERLEAF

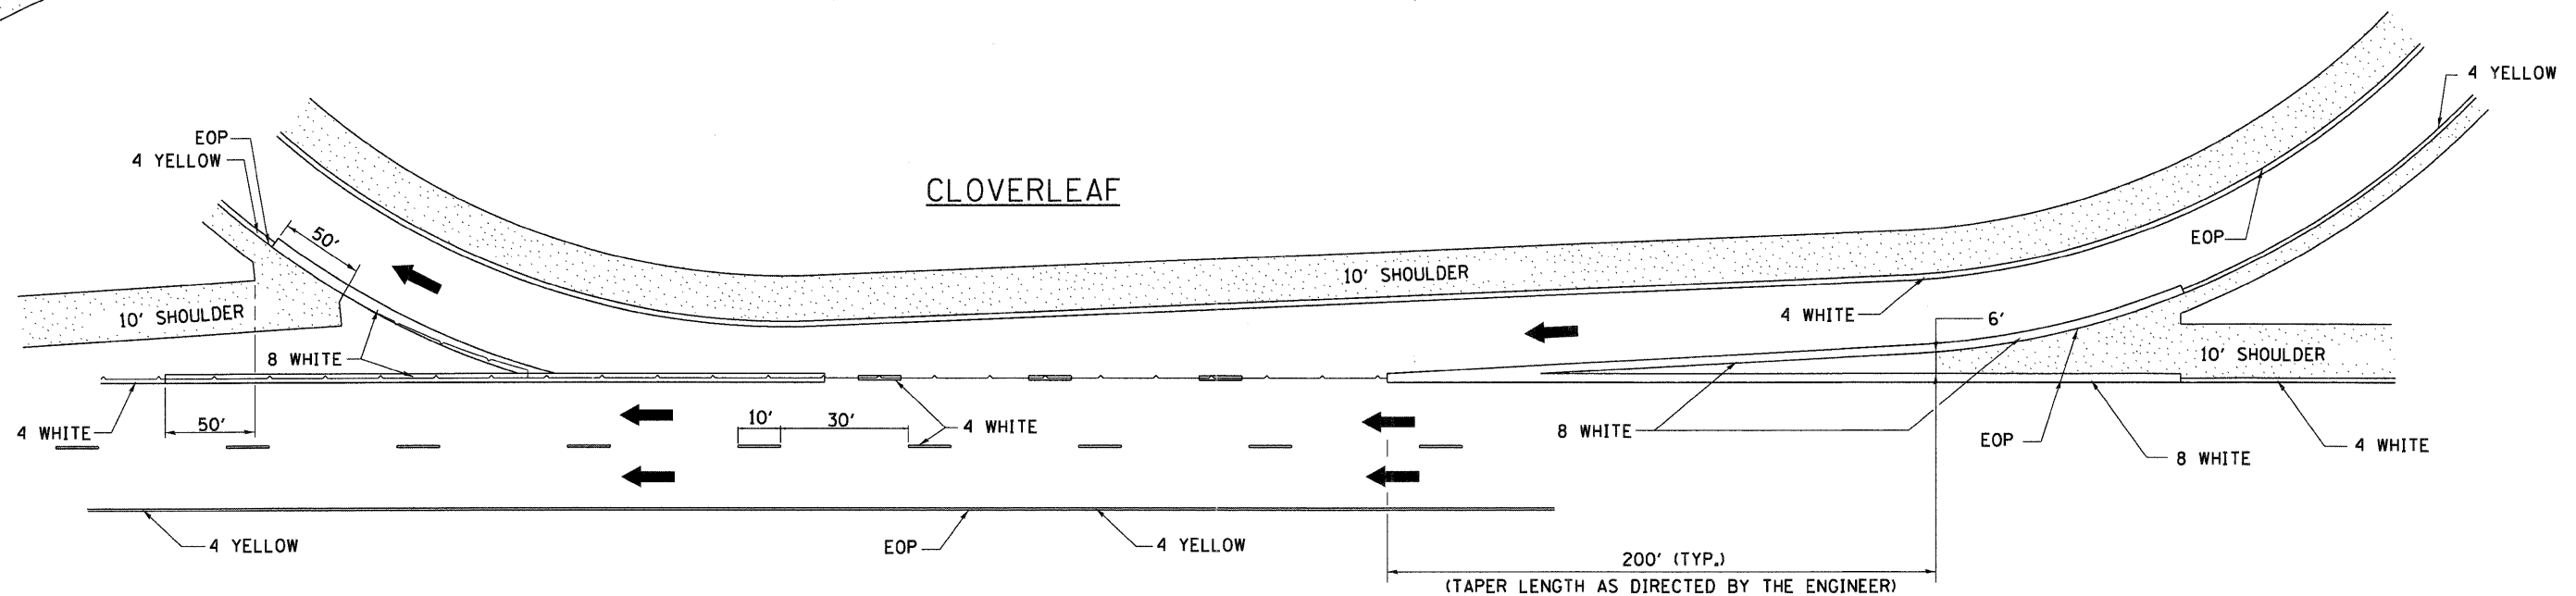

FILE NAME =	USER NAME = g_jameson	DESIGNED -	REVISED - 10-18-11	STATE OF ILLINOIS DEPARTMENT OF TRANSPORTATION	REGION 2 / DISTRICT 2 STANDARD	F.A.P. RTE.	SECTION	COUNTY	TOTAL SHEETS	SHEET NO.	
1:\jobs\dot.d-2\7307 us 20 ph 11\cedd\add sheets\083207dis_2.stds.dgn	PLOT SCALE = 5/16" = 1' / IN.	DRAWN -	REVISED -			301	(43B,44B,44HB,45B)	JO DAVIESS	309	302	
	PLOT DATE = 12/6/2011	CHECKED -	REVISED -			SCALE: SHEET NO. 7 OF 14 SHEETS STA. TO STA.		CONTRACT NO. 64C94			
		DATE -	REVISED -			FED. ROAD DIST. NO. [ILLINOIS] FED. AID PROJECT					