


FINAL SURVEY	SURVEYED	BY	DATE
NOTE BOOK NO.	PLOTTED		
	TEMPLATE		
	AREAS CHECKED		

ORIGINAL SURVEY	SURVEYED	BY	DATE
NOTE BOOK NO.	PLOTTED		
	TEMPLATE		
	AREAS CHECKED		

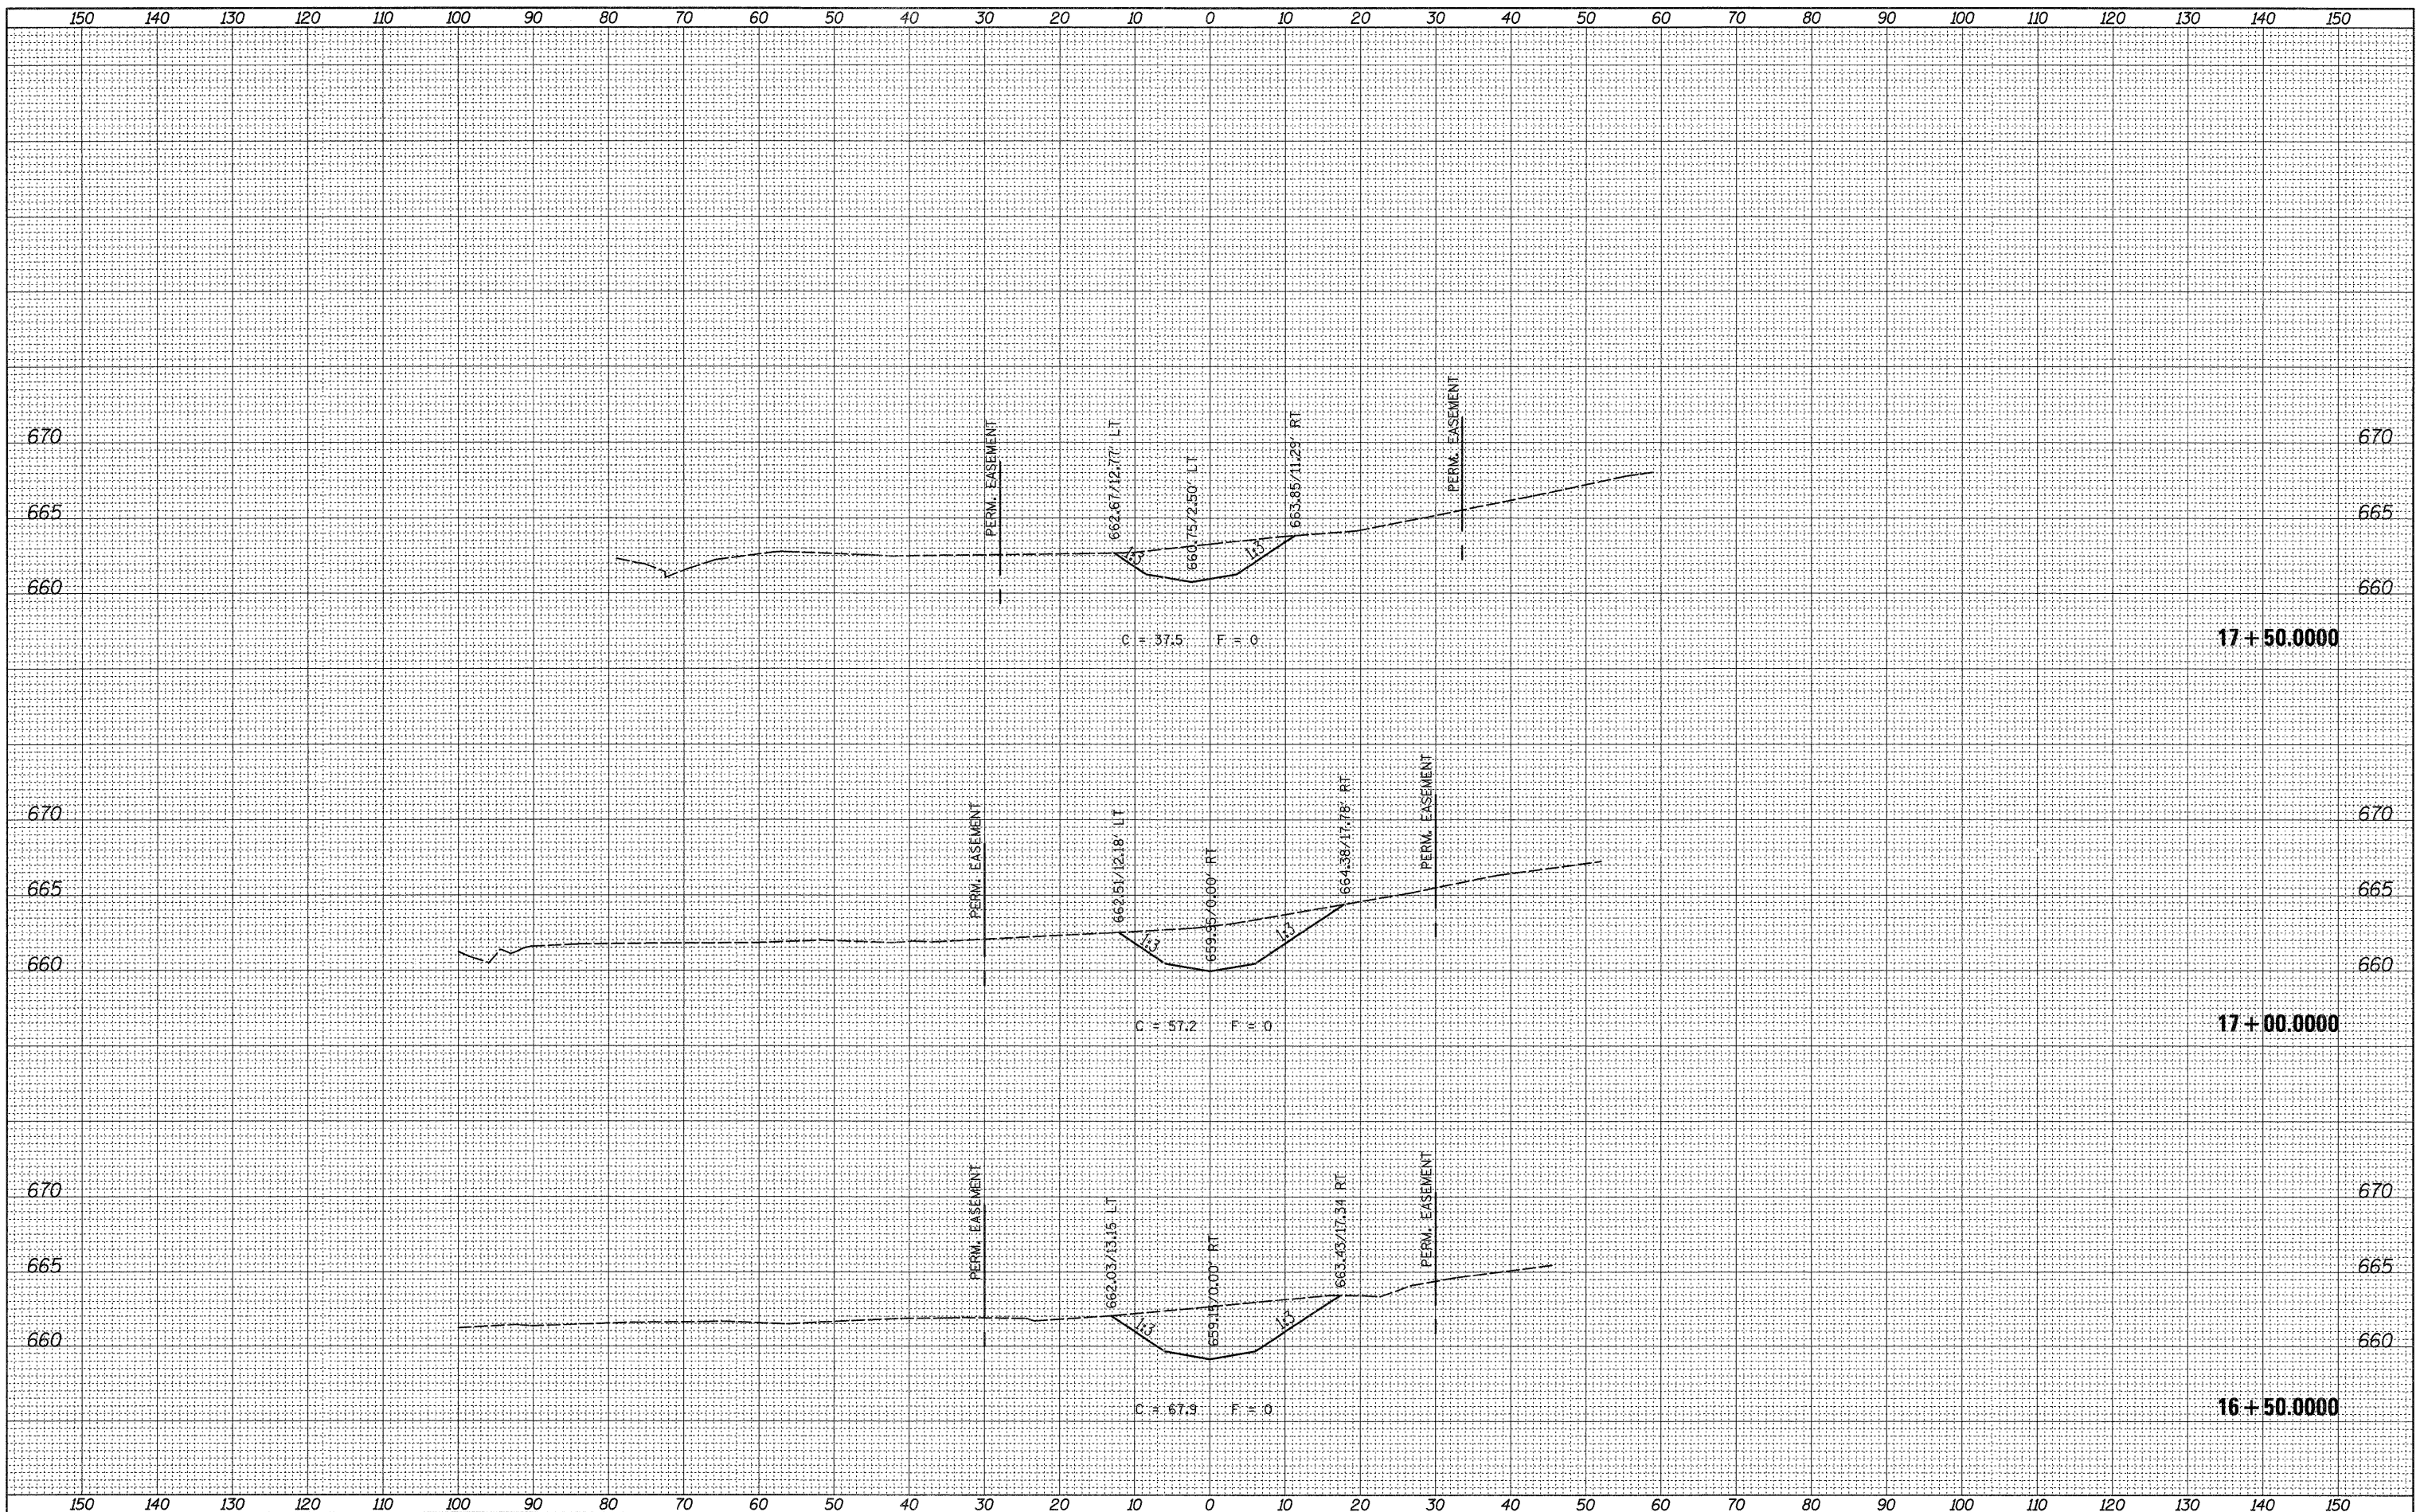

FILE NAME =	USER NAME = ankneyde	DESIGNED -	REVISED -	F.A.P. RTE. 742	SECTION 39M-2	COUNTY LEE	TOTAL SHEETS 25	SHEET NO. 23
c:\pw_work\p\ridot\ankneyde\d0130551\012807-xso.mxd		DRAWN -	REVISED -	CONTRACT NO. 64D77				
		CHECKED -	REVISED -	ILLINOIS FED. AID PROJECT				
		DATE -	REVISED -					

**STATE OF ILLINOIS  
DEPARTMENT OF TRANSPORTATION**

**CROSS SECTIONS**

SCALE: SHEET NO. OF SHEETS STA. 16+50.0000 TO STA. 17+50.0000