



MATCH LINE STA 141+00

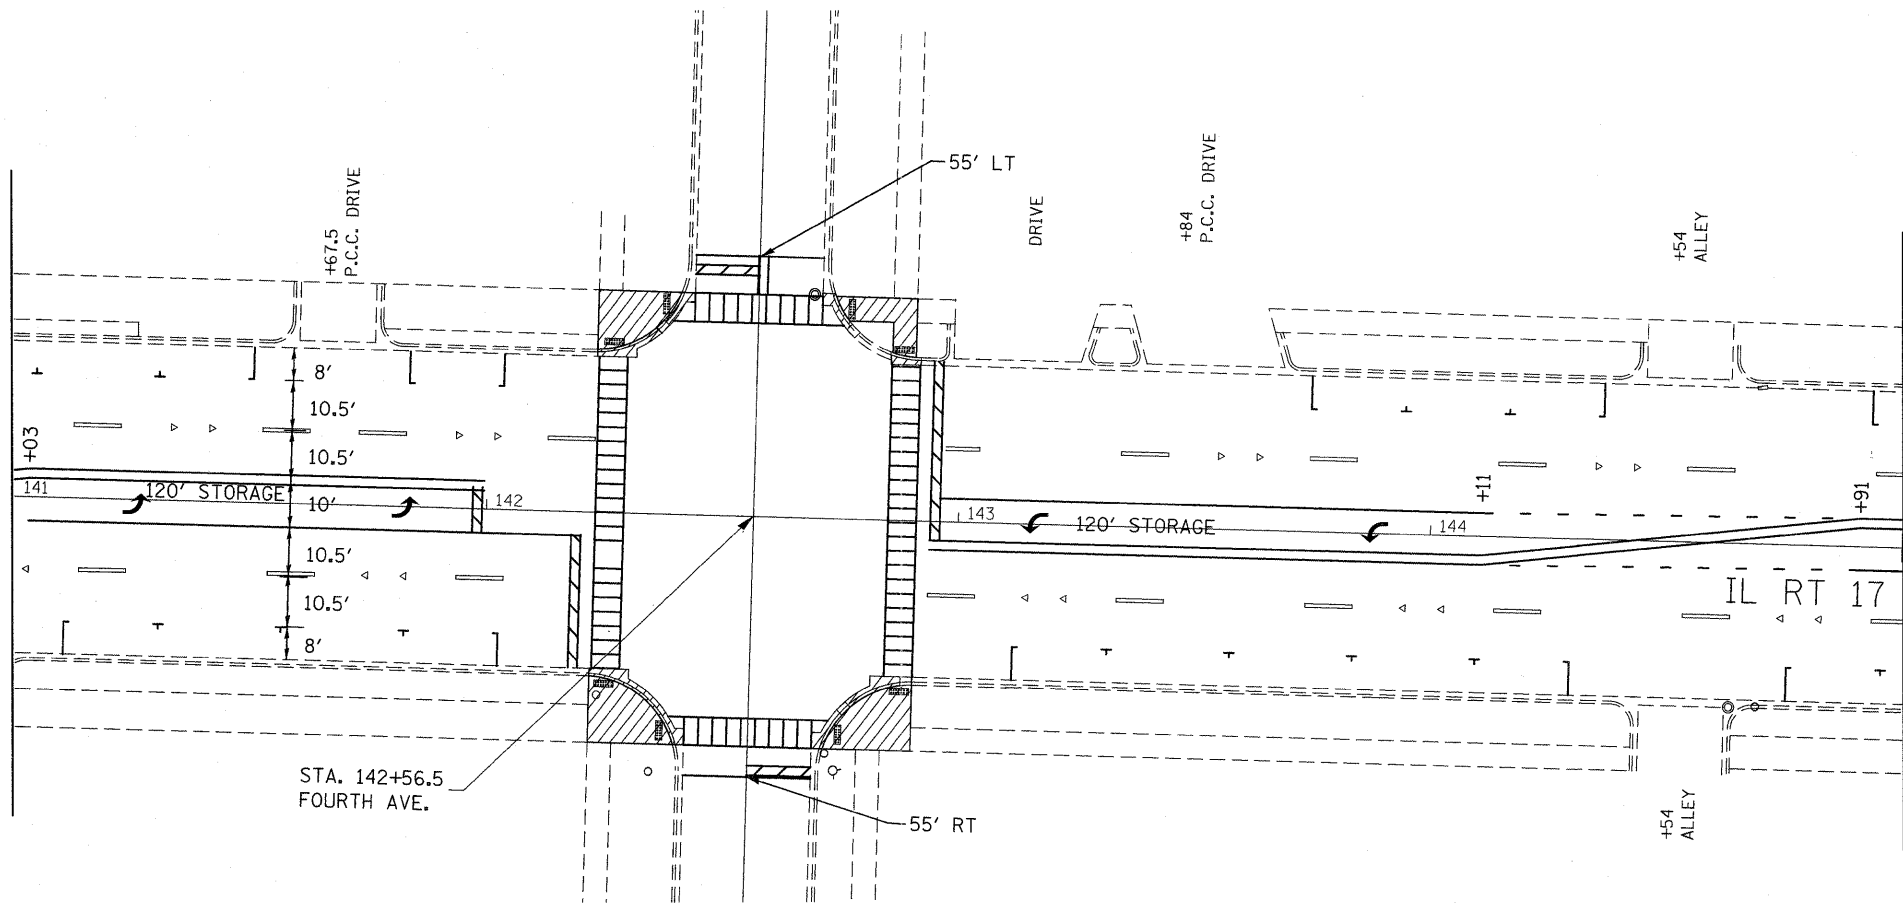

MATCH LINE STA 145+00

MATCH LINE STA 145+00

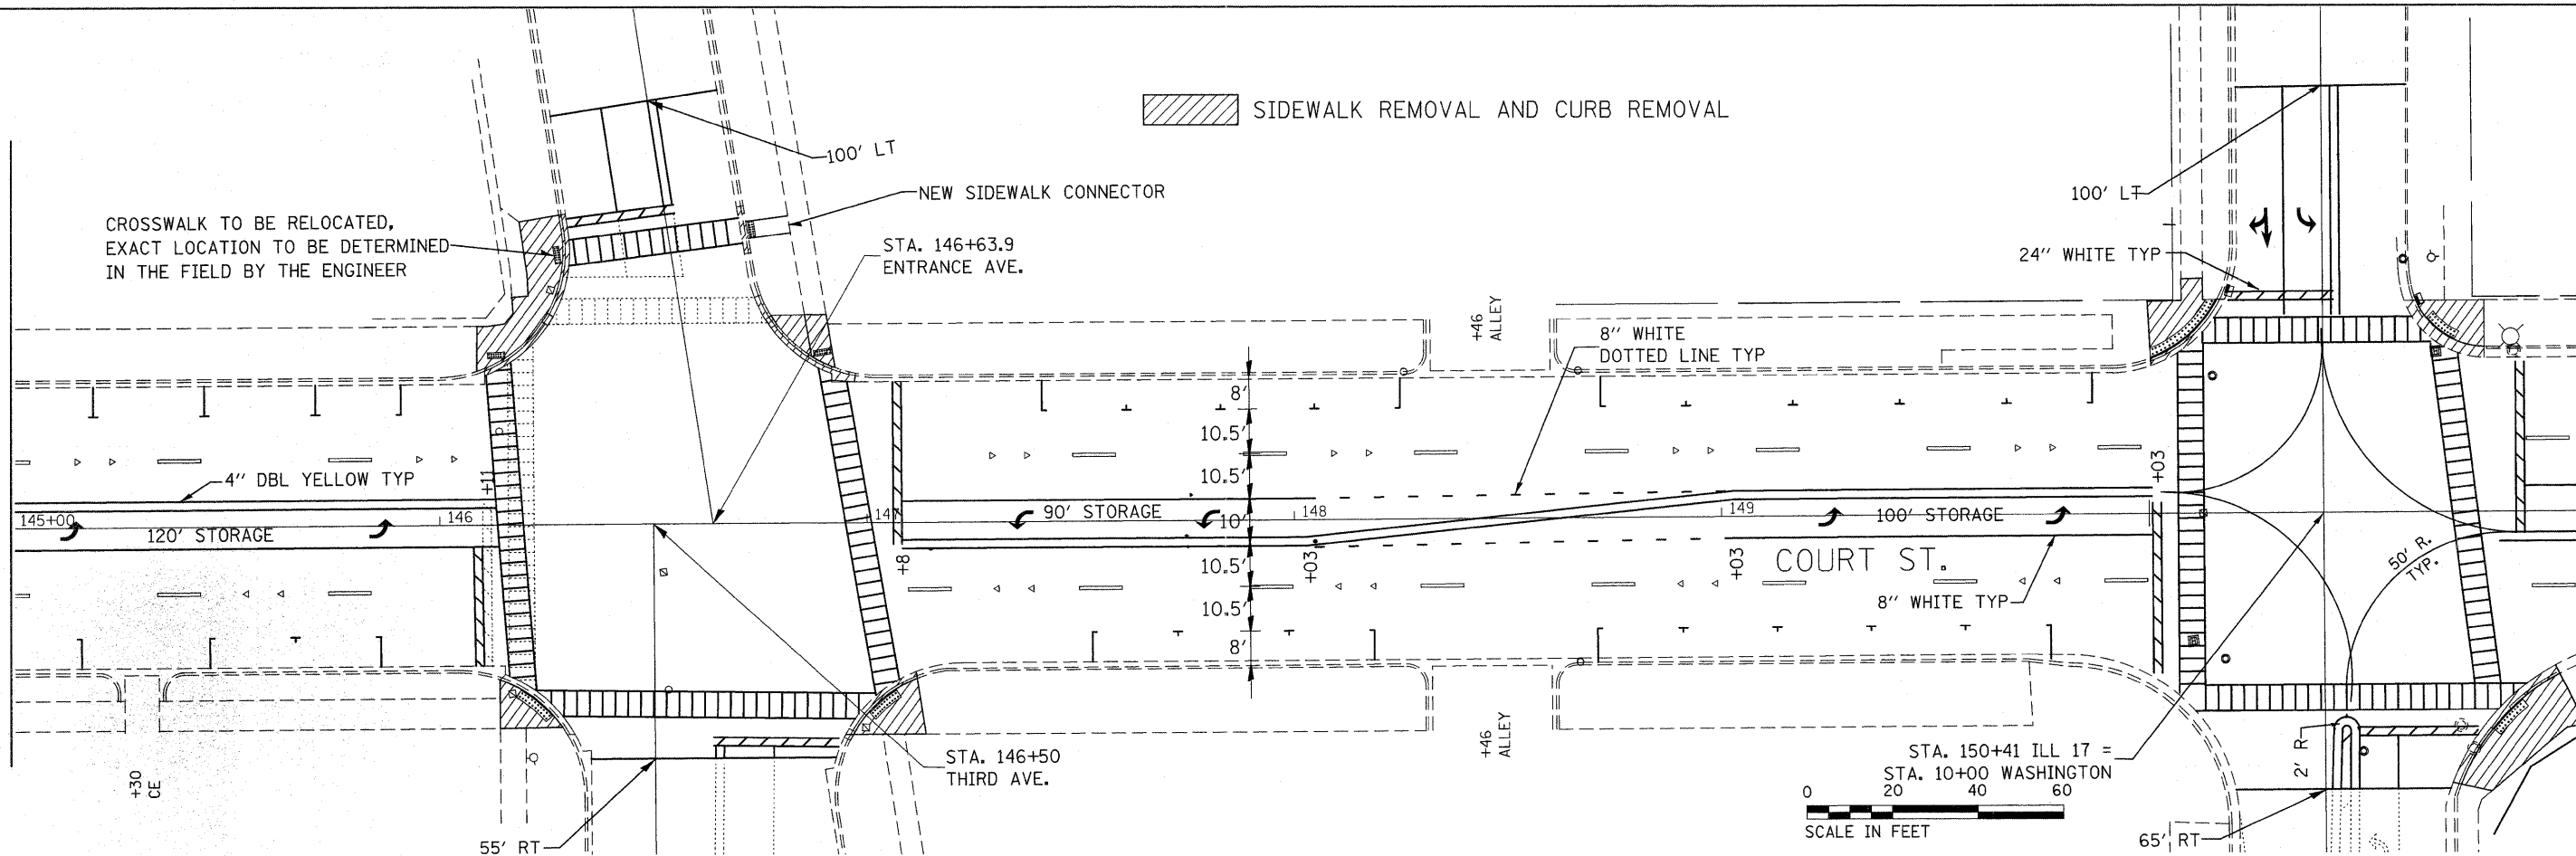

MATCH LINE STA 151+00

FILE NAME =
c:\pw_work\pwwork\qunglaym1\40282391\ED06684-ah-t-plan.dgn

USER NAME = leafjw
PLOT SCALE = 28,0000' / 1" / 1" / 1"
PLOT DATE = 12/20/2011

DESIGNED -
DRAWN -
CHECKED -
DATE -

REVISED -
REVISED -
REVISED -
REVISED -

STATE OF ILLINOIS
DEPARTMENT OF TRANSPORTATION

PLAN SHEET

SCALE: 1"=20' SHEET OF SHEETS STA. TO STA.

F.A.P. RTE.	SECTION	COUNTY	TOTAL SHEETS	SHEET NO.
330	(1,1R-2)RS	KANKAKEE	54	18
CONTRACT NO. 66477				
ILLINOIS FED. AID PROJECT				