


MATCH LINE STA 25 + 50

MATCH LINE STA 31 + 50

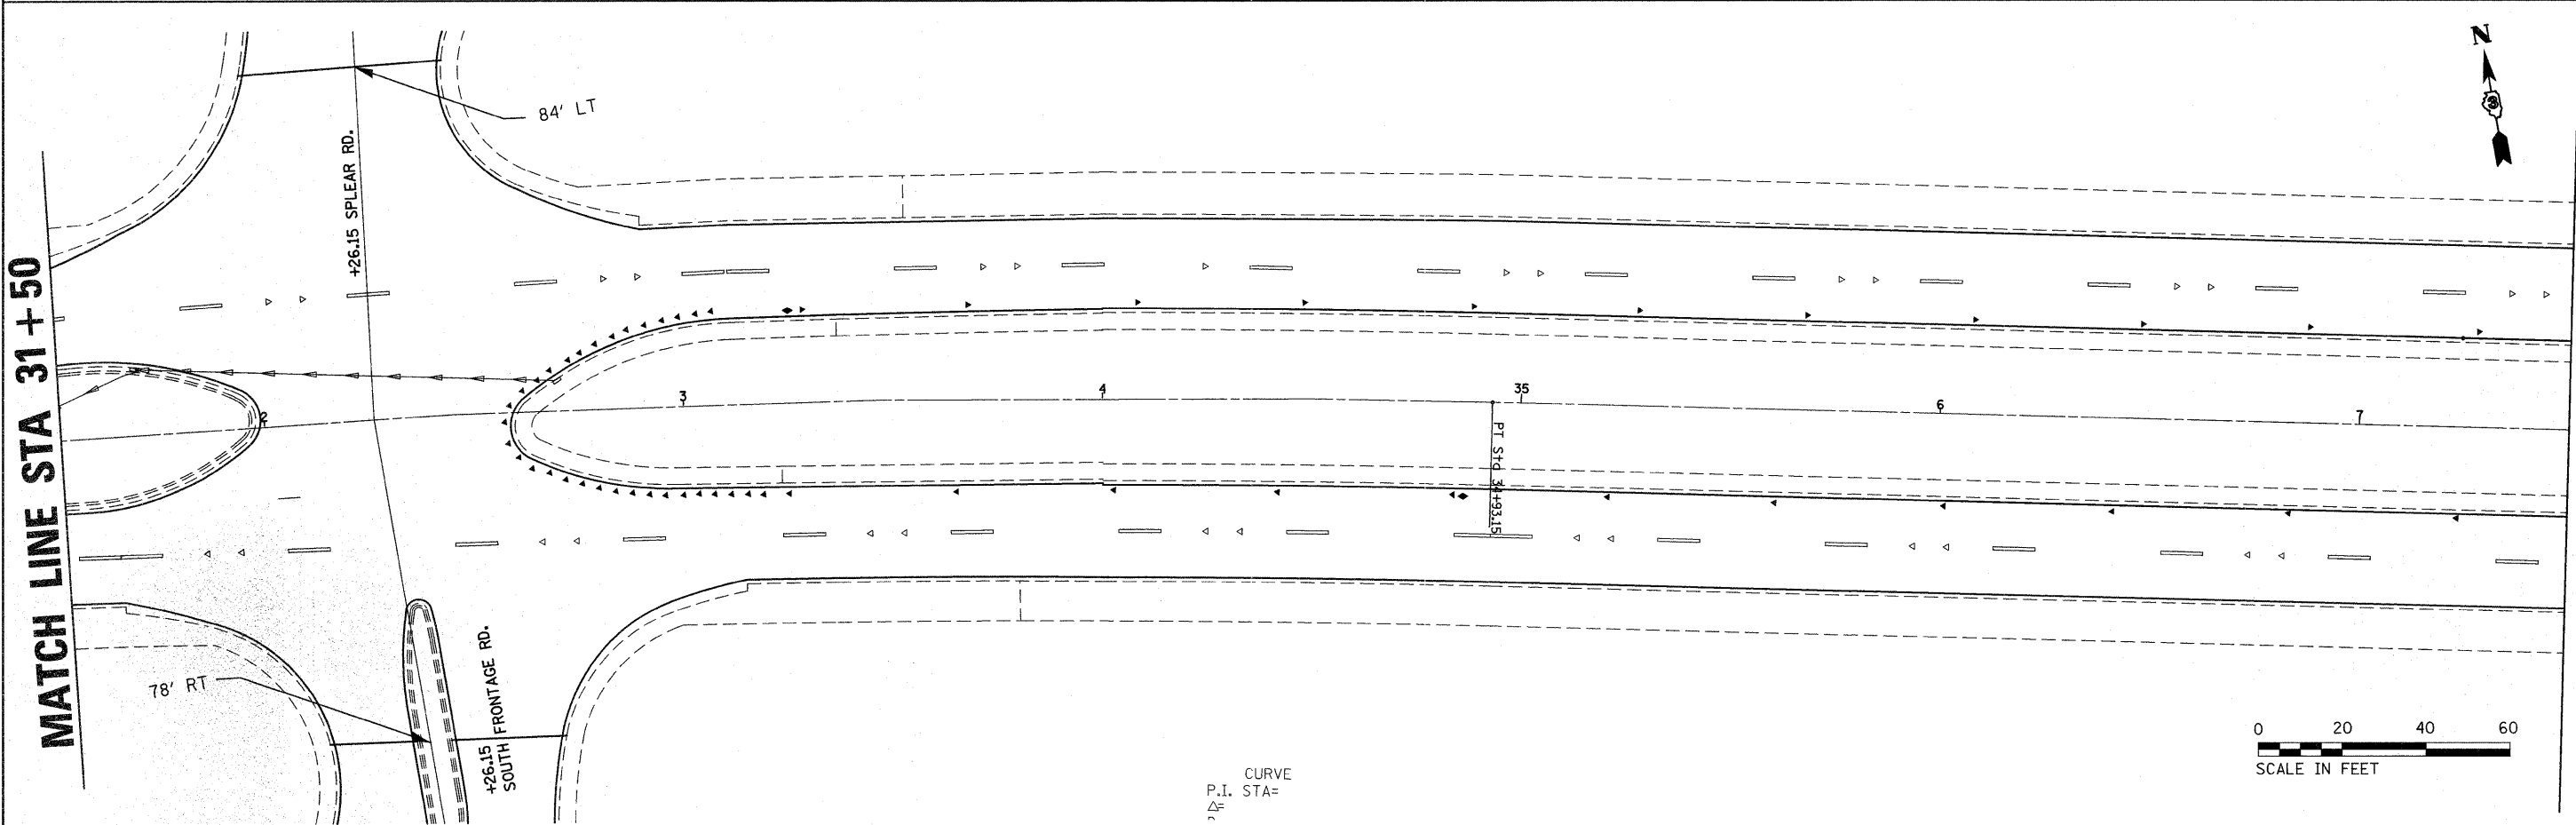

MATCH LINE STA 37 + 50

CURVE  
P.I. STA =  
Δ =

0 20 40 60  
SCALE IN FEET

FILE NAME =  
c:\pwwork\pwwdot\quigley\m\0282391\ED026604-ah-plan.dgn

USER NAME = leaf\_jw  
PLOT SCALE = 20.0000' / 1" =  
PLOT DATE = 12/20/2011

DESIGNED -  
DRAWN -  
CHECKED -  
DATE -

REVISED -  
REVISED -  
REVISED -  
REVISED -

STATE OF ILLINOIS  
DEPARTMENT OF TRANSPORTATION

SCALE: 1"=20'  
SHEET OF SHEETS STA. TO STA.

PLAN SHEET

F.A.P. RTE.	SECTION	COUNTY	TOTAL SHEETS	SHEET NO.
330	(1,1R-2)RS	KANKAKEE	54	29
CONTRACT NO. 66477				
ILLINOIS FED. AID PROJECT				