


TRAFFIC SIGNALS LEGEND

EXISTING	PROPOSED	
		SERVICE INSTALLATION
		CONTROLLER CABINET
		METERED SERVICE
		CONDUIT
		EXISTING CONDUIT TO BE USED
		SIGNAL HEAD WITH BACKPLATE
		STEEL MAST ARM WITH POST
		TRAFFIC SIGNAL POST
		HANDHOLE
		DOUBLE HANDHOLE
		DETECTOR LOOP
		LIGHT ON MAST ARM

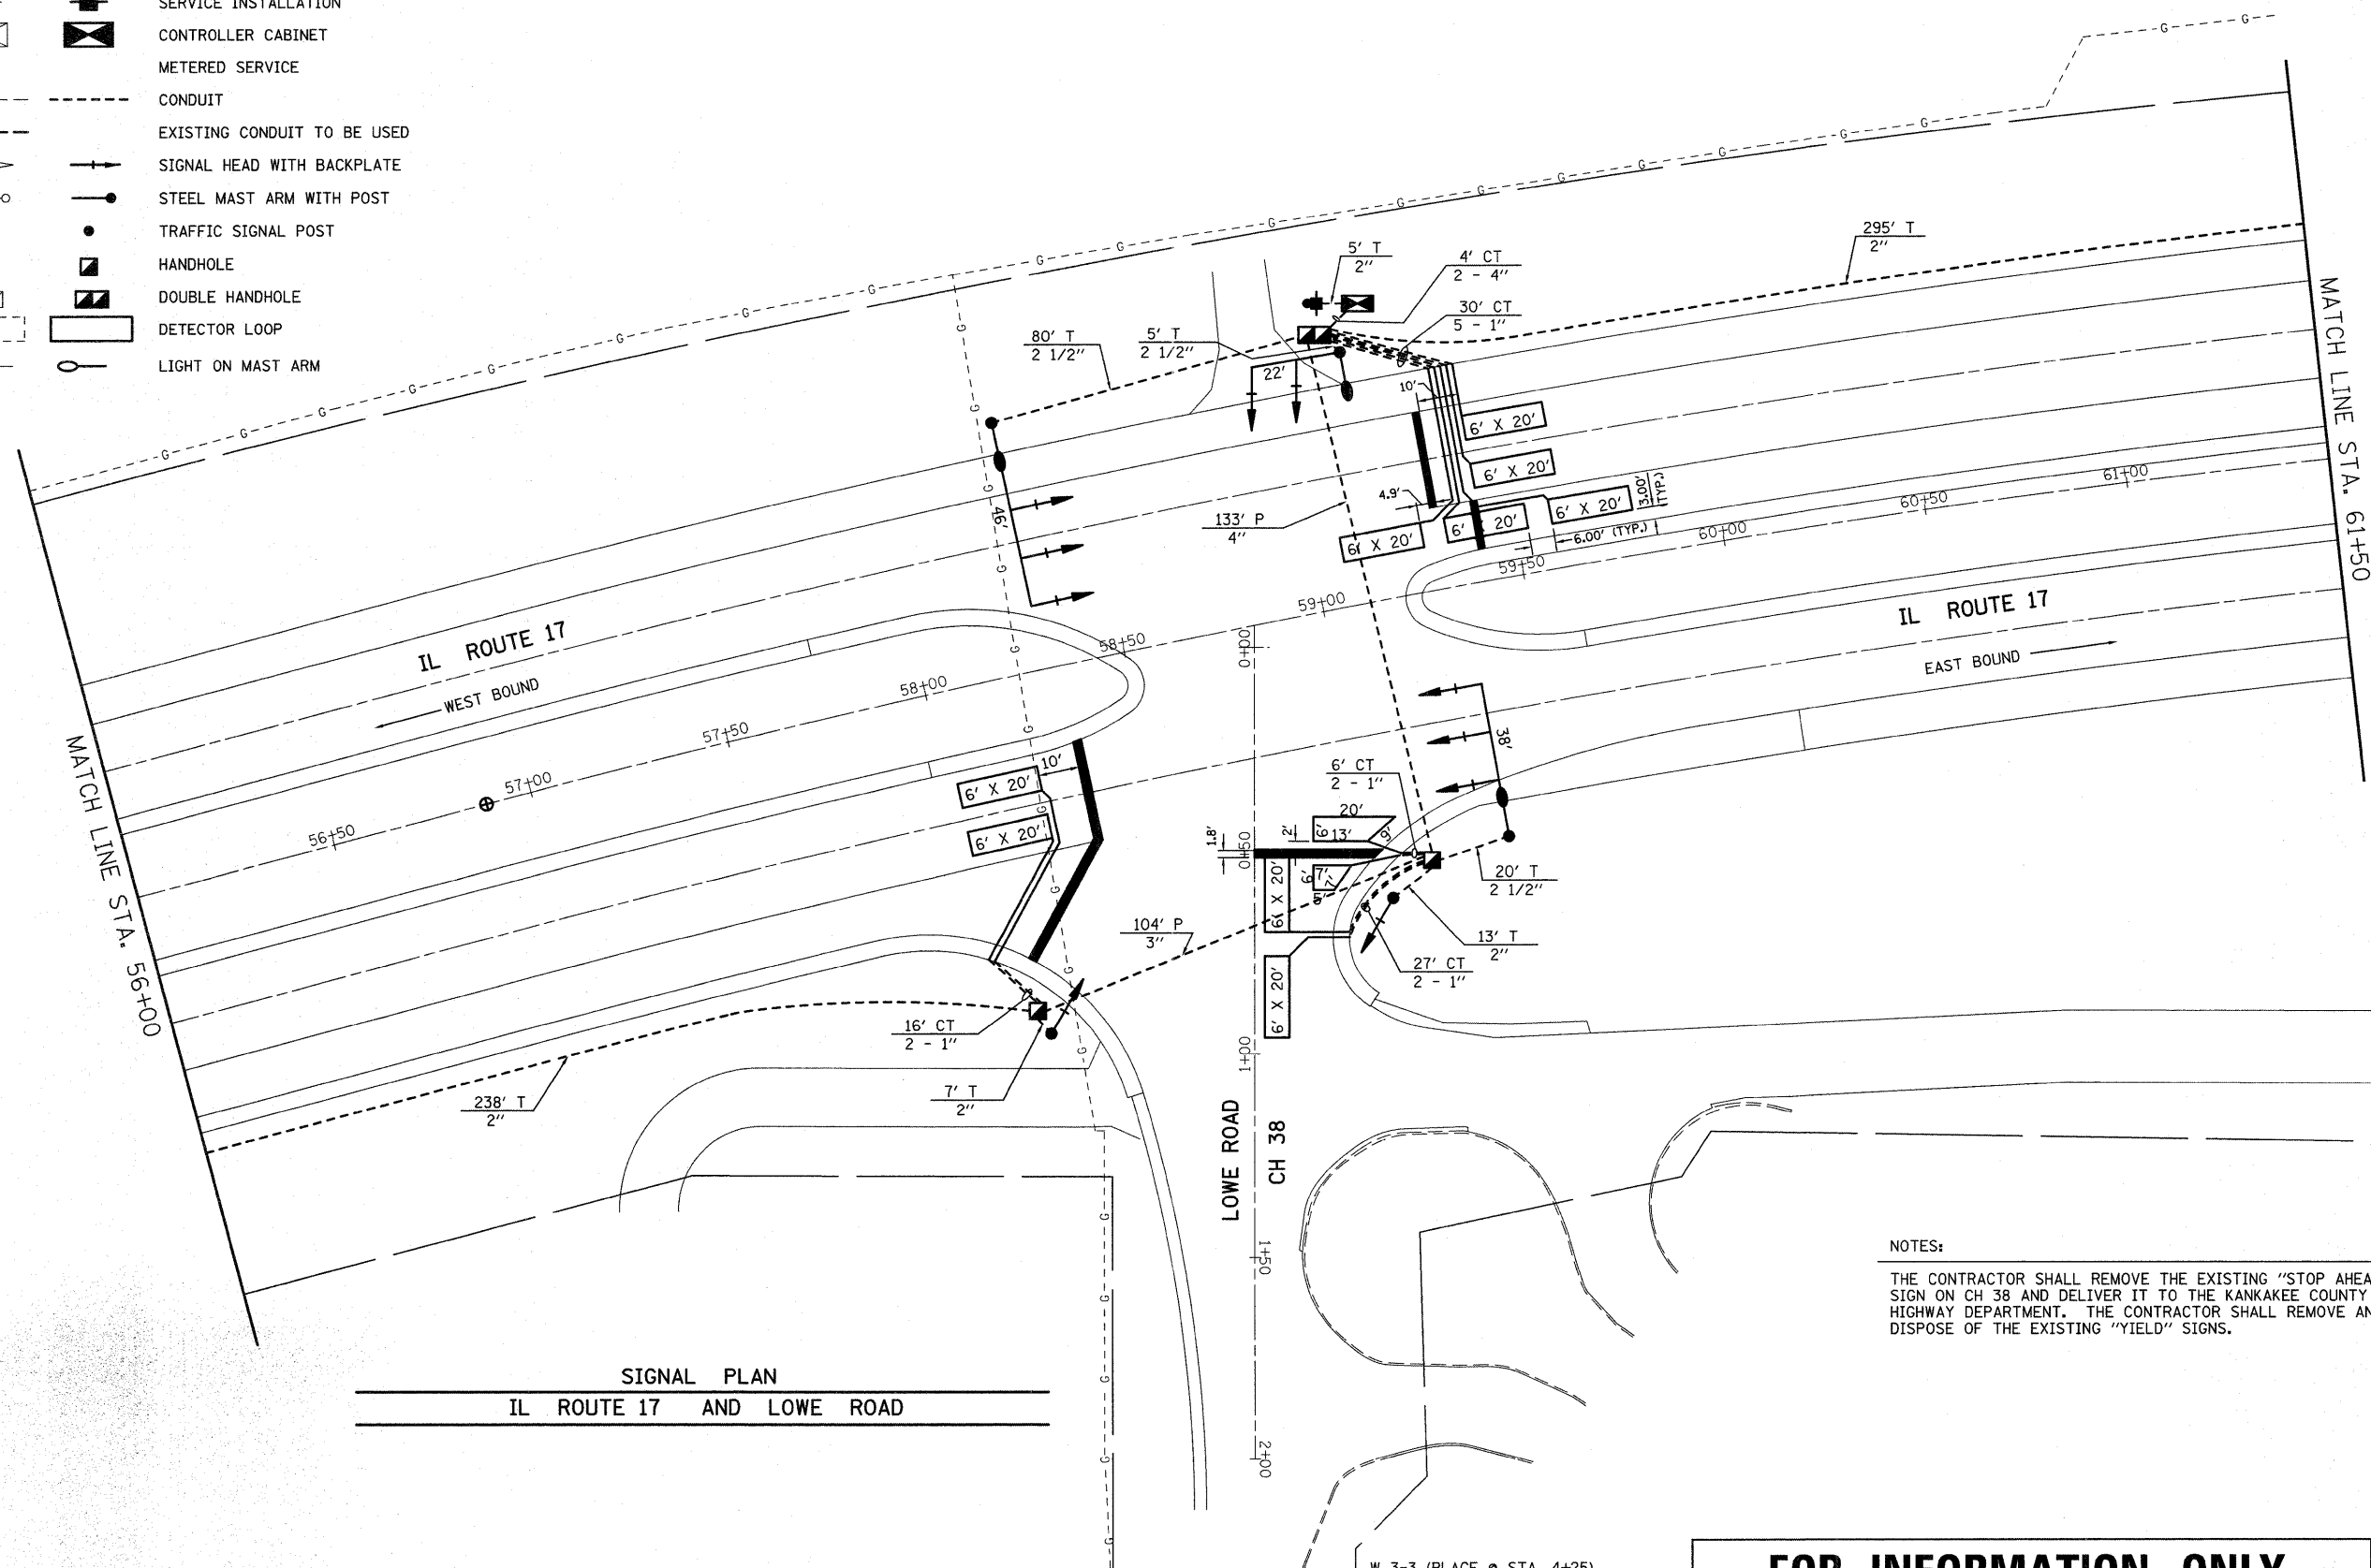

SIGNAL PLAN
IL ROUTE 17 AND LOWE ROAD

NOTES:

THE CONTRACTOR SHALL REMOVE THE EXISTING "STOP AHEAD" SIGN ON CH 38 AND DELIVER IT TO THE KANKAKEE COUNTY HIGHWAY DEPARTMENT. THE CONTRACTOR SHALL REMOVE AND DISPOSE OF THE EXISTING "YIELD" SIGNS.

FOR INFORMATION ONLY

FILE NAME =
c:\pw_work\pwadot\qusgleym\0282391\ED0604-ahd-details.dgn

USER NAME = leaf.jw
DRAWN -
CHECKED -
PLOT SCALE = 50.0000' / 1" =
PLOT DATE = 12/20/2011

DESIGNED -
DRAWN -
CHECKED -
DATE -

REVISED -
REVISED -
REVISED -
REVISED -

STATE OF ILLINOIS
DEPARTMENT OF TRANSPORTATION

IL 17 AND LOWE ROAD
DETECTOR LOOP INFORMATION

SCALE: SHEET NO. OF SHEETS STA. TO STA.

F.A.P. RTE.	SECTION	COUNTY	TOTAL SHEETS	SHEET NO.
330	(1,1R-2)RS	KANKAKEE	54	49
CONTRACT NO. 66477				
ILLINOIS FED. AID PROJECT				