


NOT TO SCALE

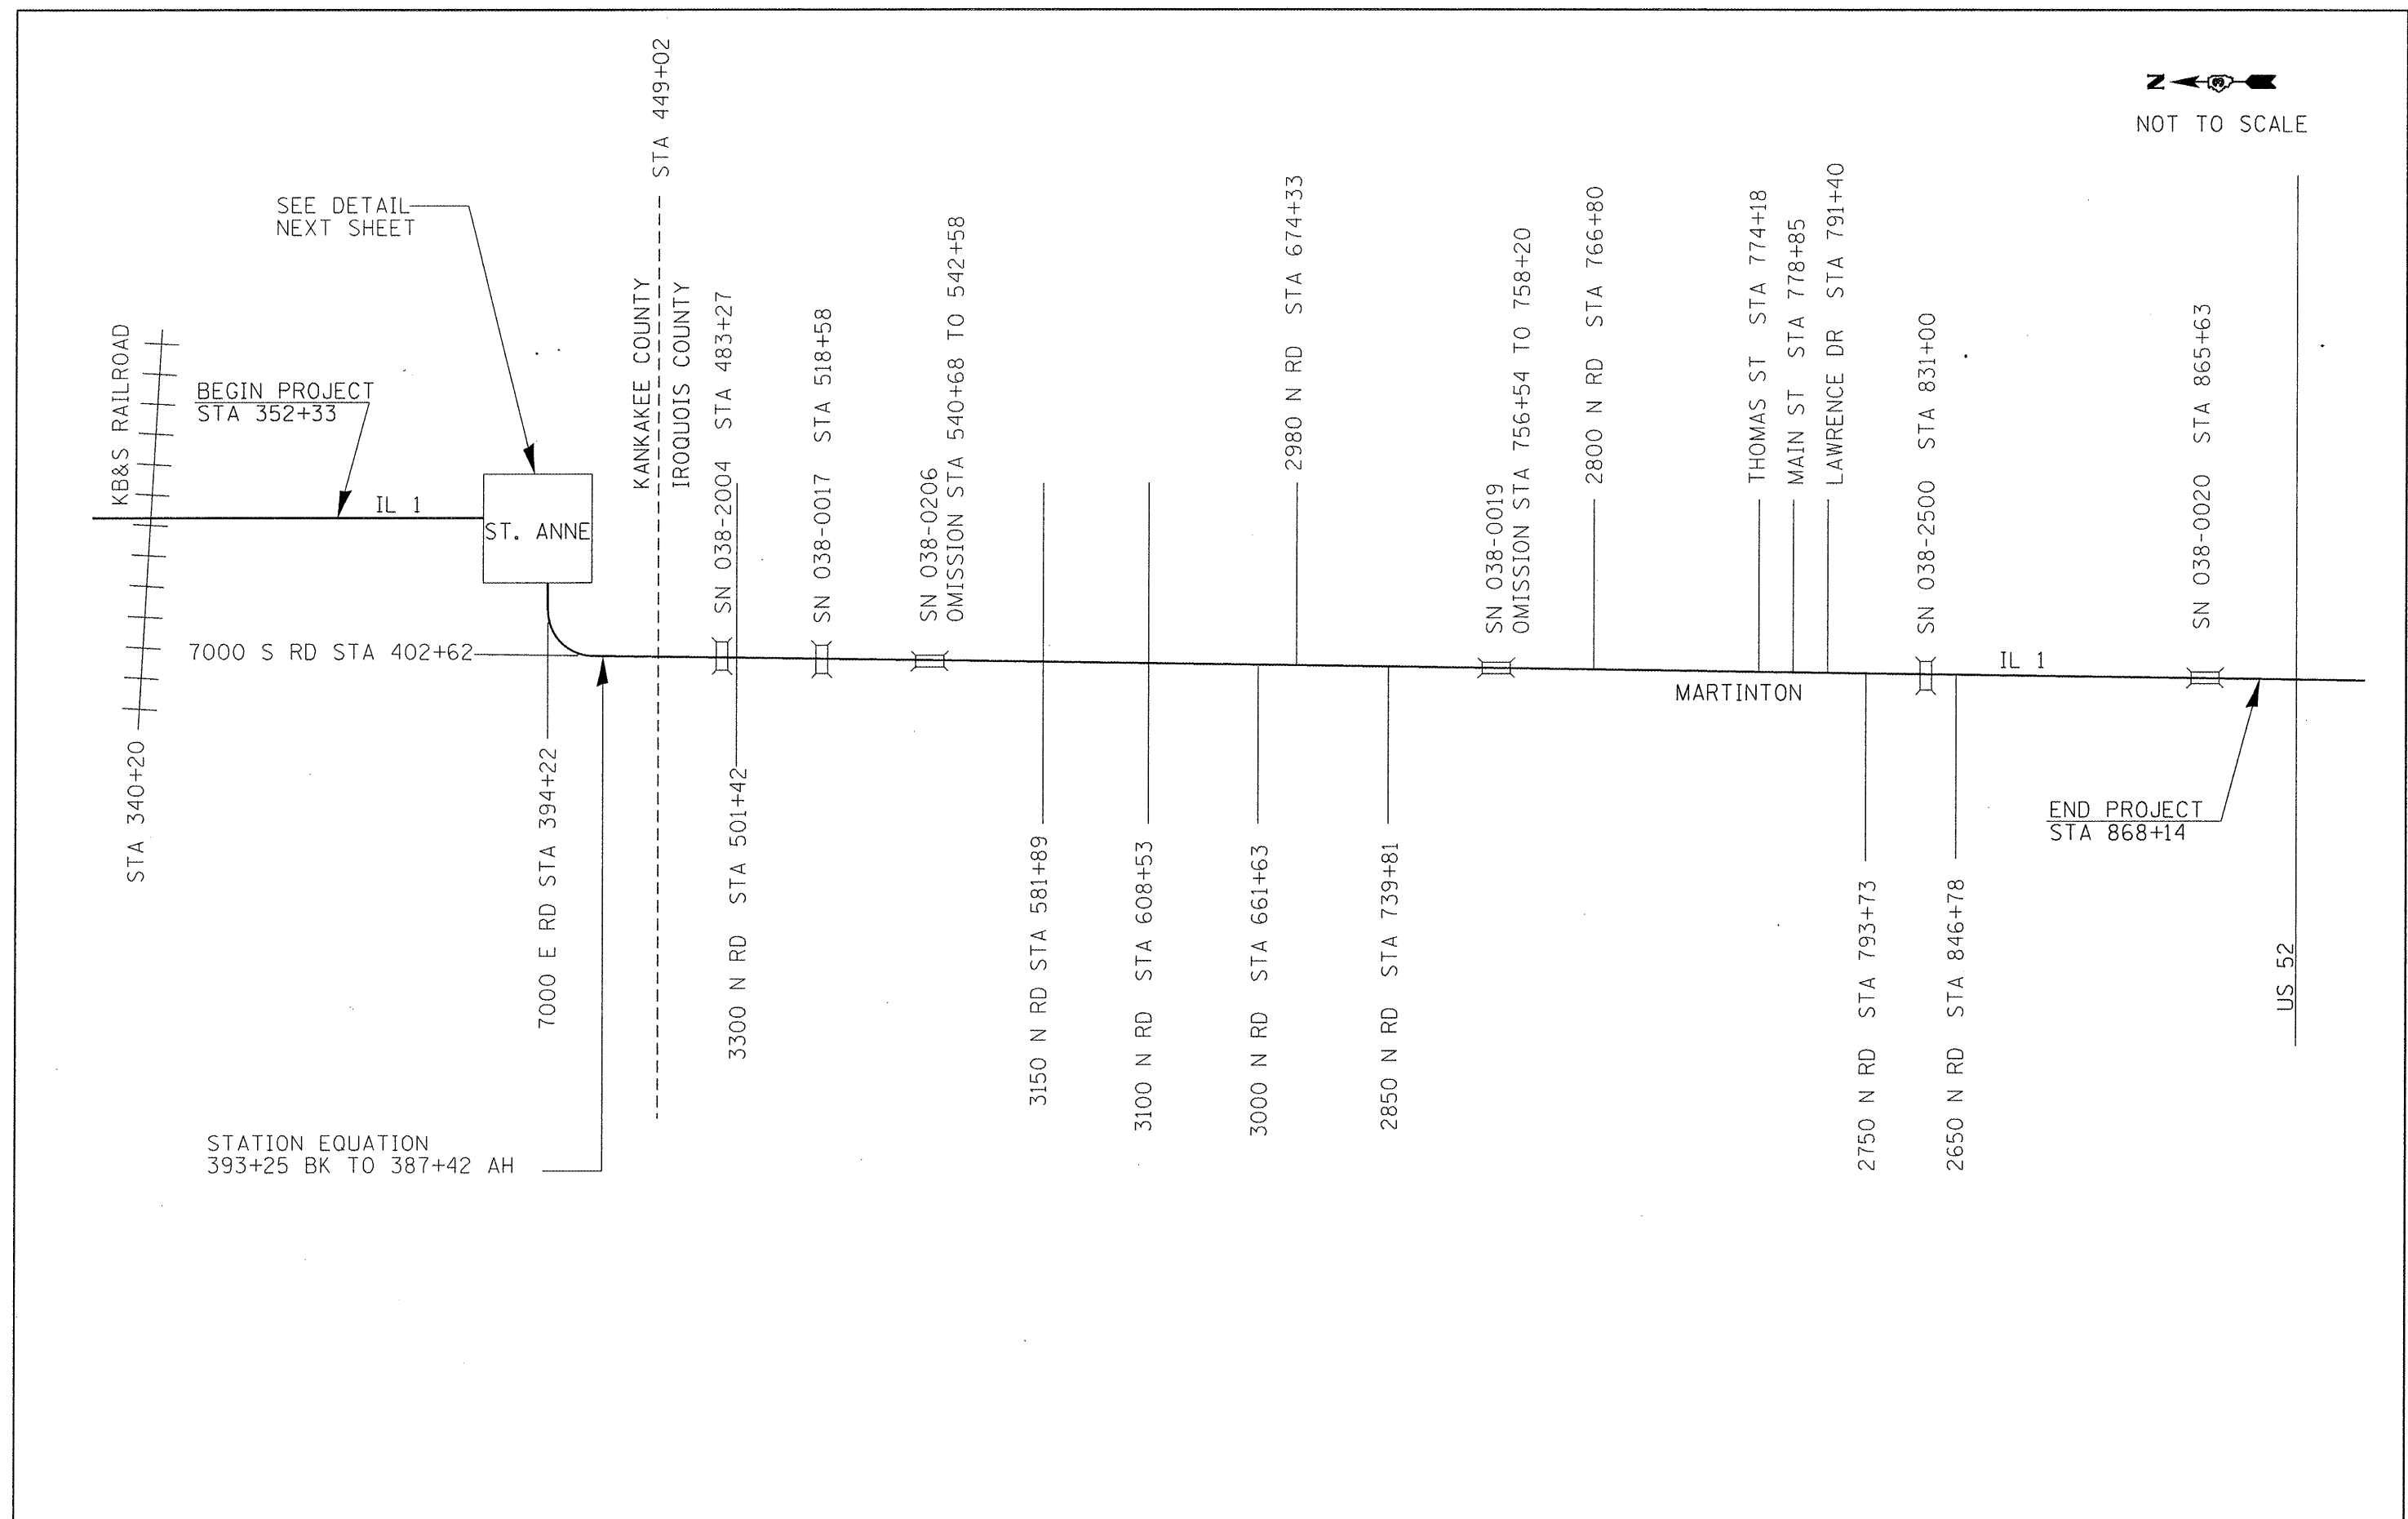

FILE NAME =	USER NAME = corcoranlm	DESIGNED -	REVISED -
c:\pwwork\pwwork\corcoranlm\d0135018\66921-sht-plan.dgn		DRAWN -	REVISED -
	PLOT SCALE = 100.0000' / 1"	CHECKED -	REVISED -
	PLOT DATE = 12/13/2011	DATE -	REVISED -

**STATE OF ILLINOIS
DEPARTMENT OF TRANSPORTATION**

PROJECT LAYOUT			
SCALE:	SHEET NO.	OF SHEETS	STA. TO STA.

F.A.P. RTE.	SECTION	COUNTY	TOTAL SHEETS	SHEET NO.
332	(4,5,H,K,C-1)RS-4	*	20	13
* KANKAKEE & IROQUOIS		CONTRACT NO. 66921		
ILLINOIS FED. AID PROJECT				