



PAVEMENT MARKING

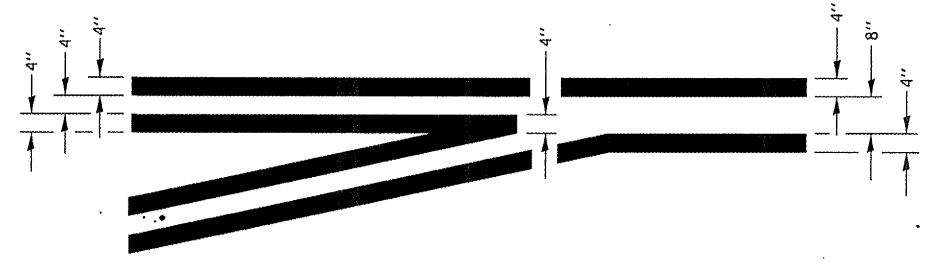

**TYPICAL APPLICATION
LEFT TURN LANES**

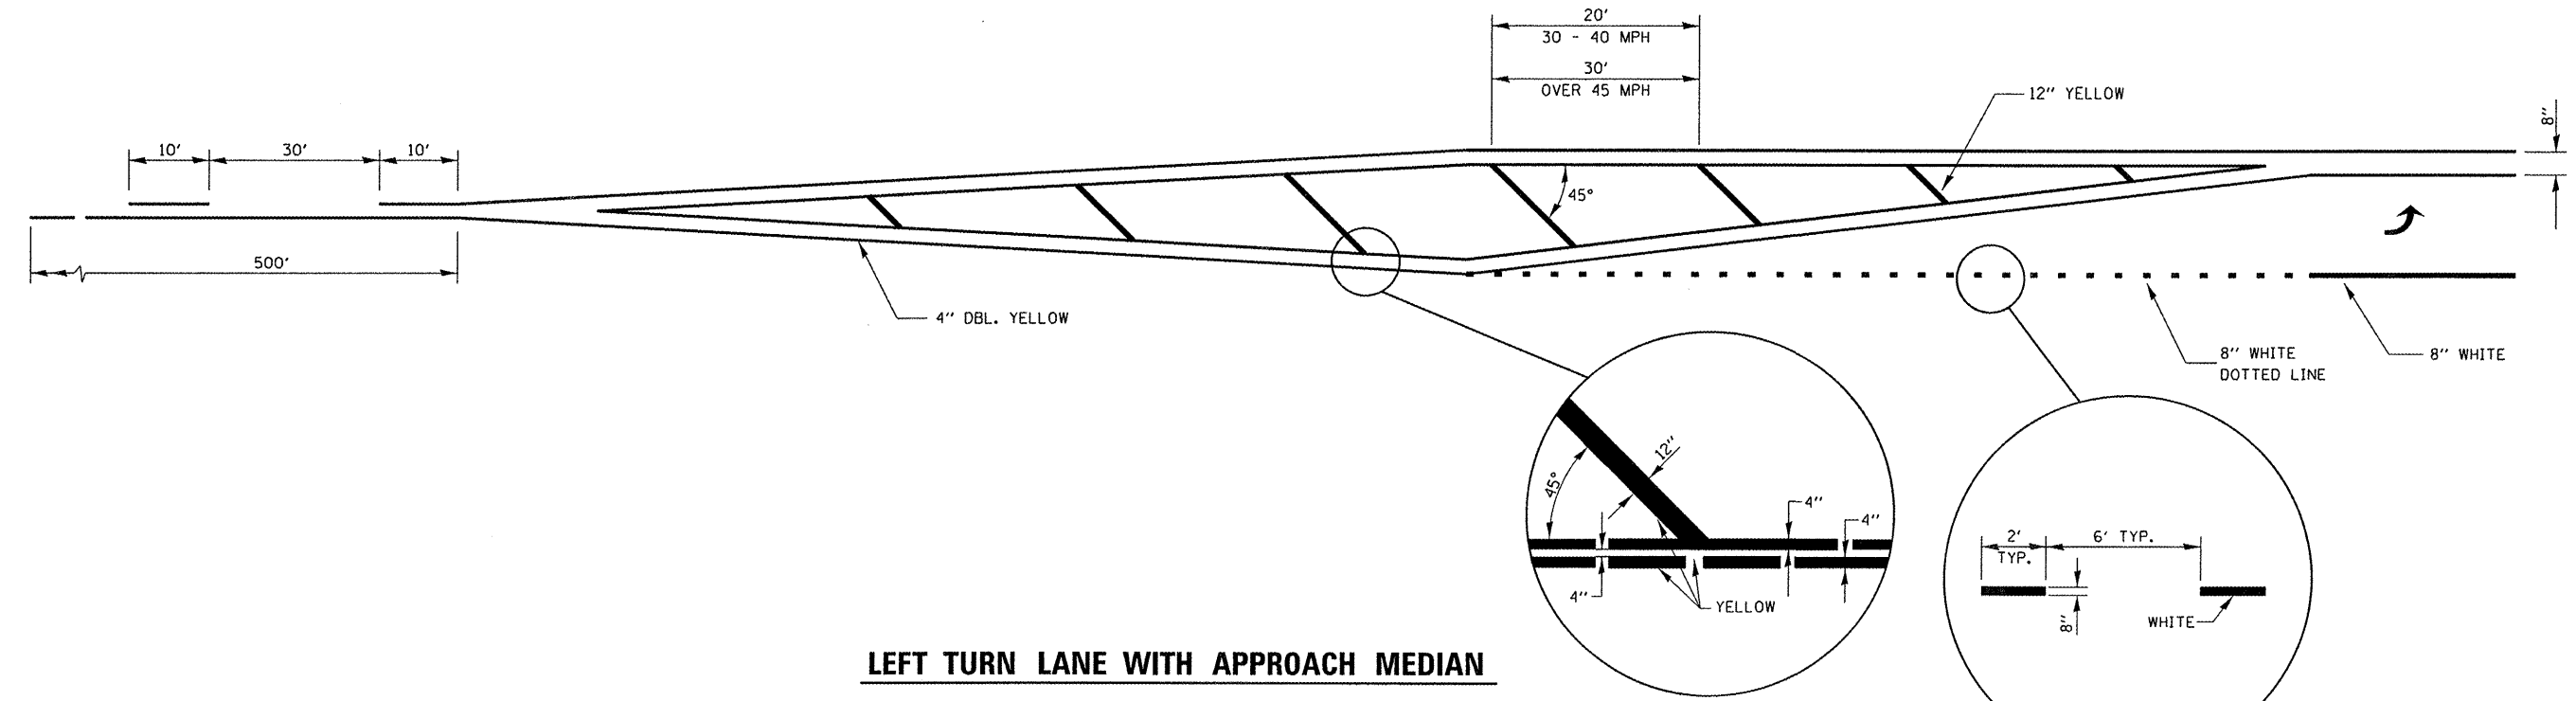

LEFT TURN LANE WITH APPROACH MEDIAN

FILE NAME =	USER NAME = corcoranm	DESIGNED -	REVISED -
c:\pwork\pwork\corcoranm\0135018\0366921-shd-detail.dgn		DRAWN -	REVISED -
	PLOT SCALE = 100.0000" / in.	CHECKED -	REVISED -
	PLOT DATE = 12/13/2011	DATE -	REVISED -

**STATE OF ILLINOIS
DEPARTMENT OF TRANSPORTATION**

DETAILS

SCALE:	SHEET NO.	OF	SHEETS	STA.	TO STA.
--------	-----------	----	--------	------	---------

F.A.P. RTE.	SECTION	COUNTY	TOTAL SHEETS	SHEET NO.
332	(4,5,H,K,C-1)RS-4		20	16
KANKAKEE & IROQUOIS			CONTRACT NO. 66921	
ILLINOIS FED. AID PROJECT				