
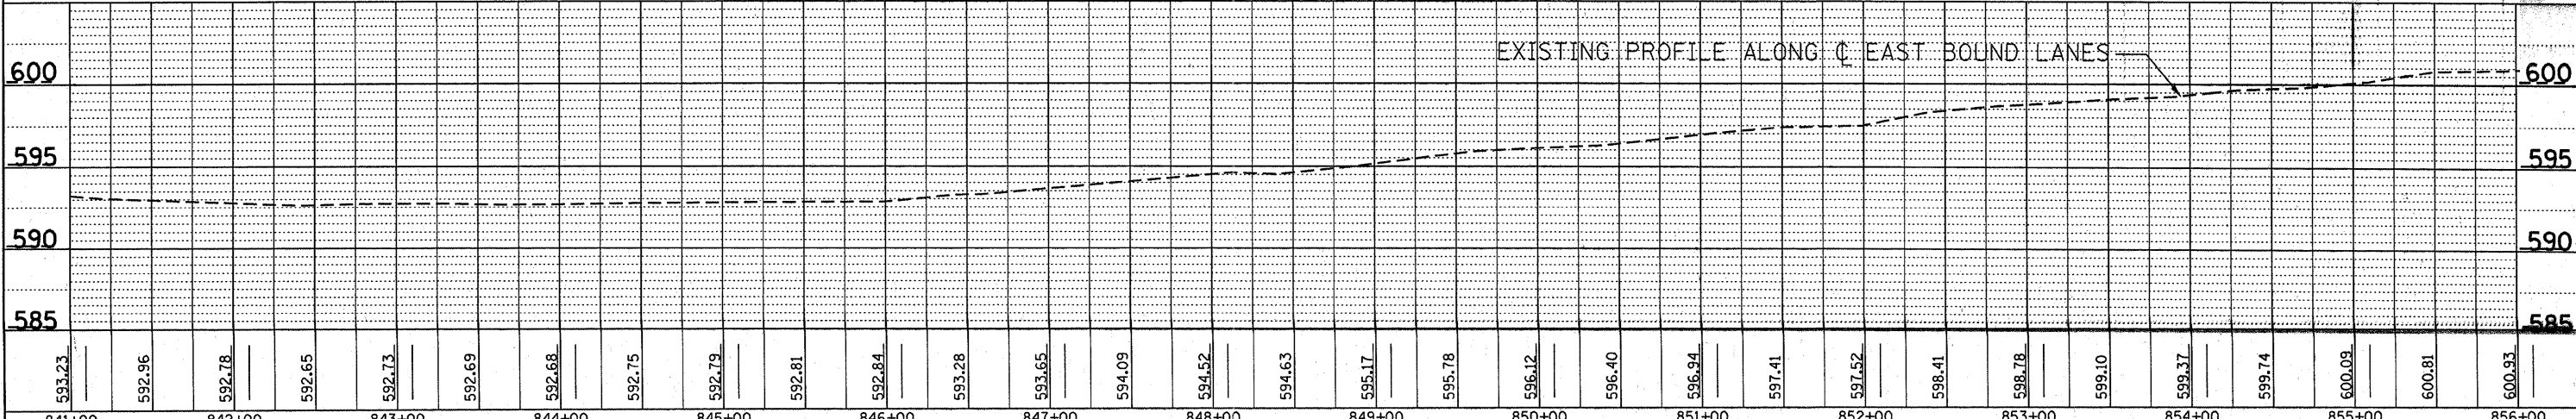
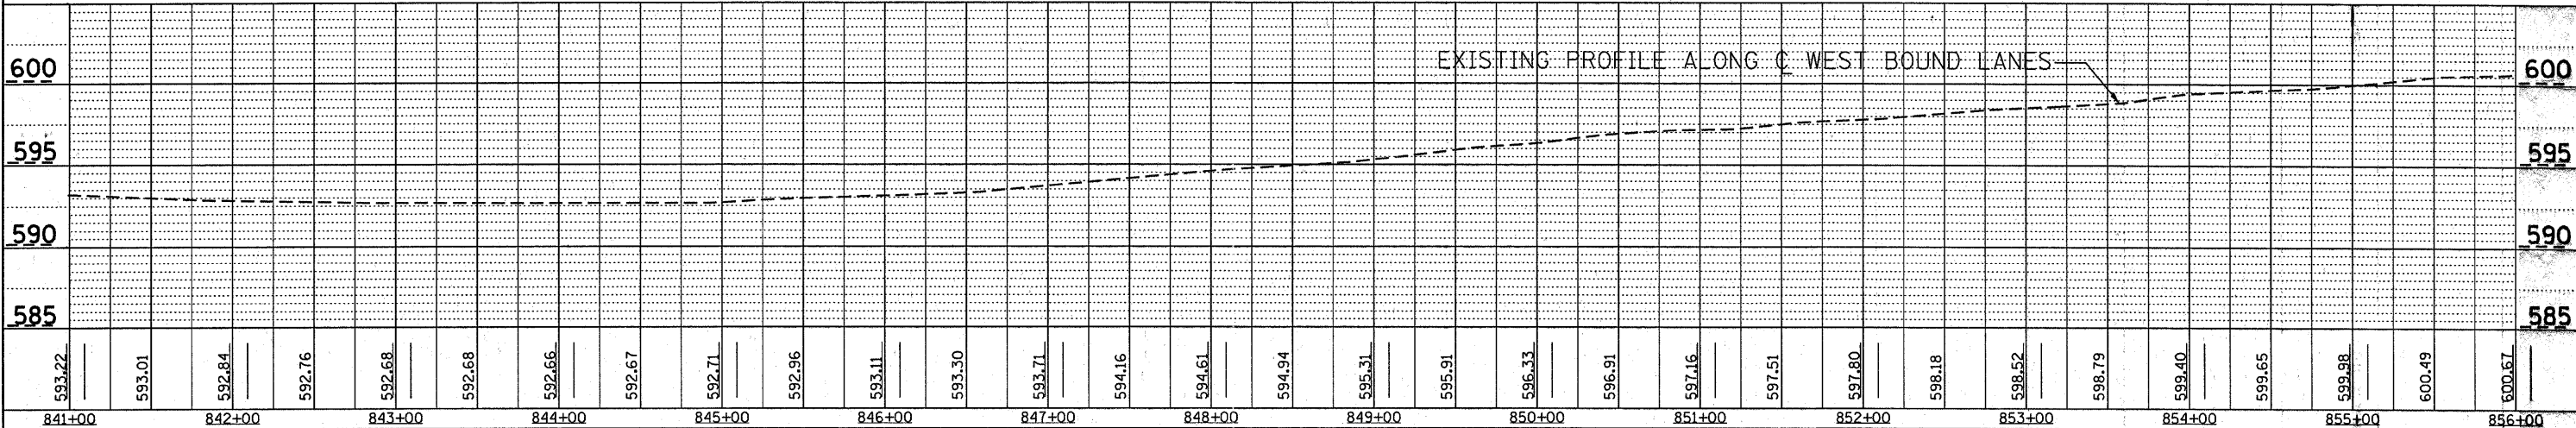
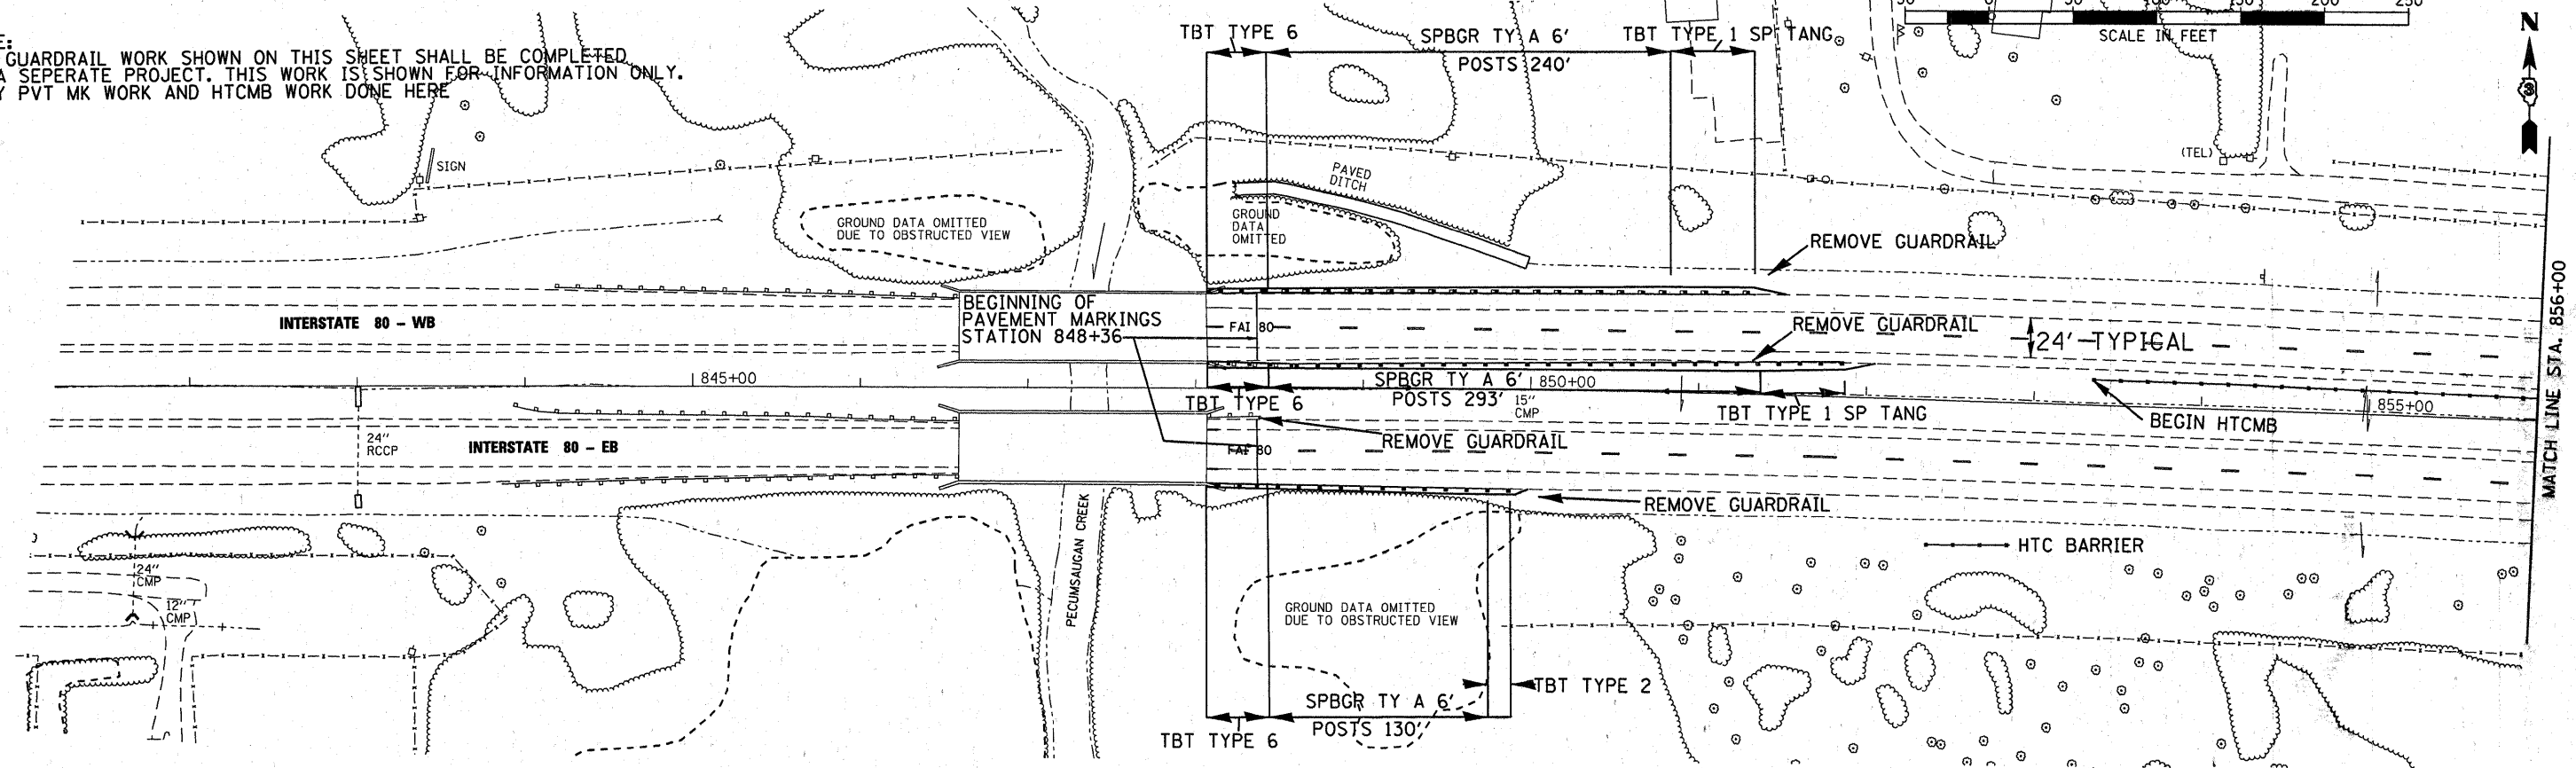


NOTE: ALL GUARDRAIL WORK SHOWN ON THIS SHEET SHALL BE COMPLETED ON A SEPERATE PROJECT. THIS WORK IS SHOWN FOR INFORMATION ONLY. ONLY PVT MK WORK AND HTCMB WORK DONE HERE

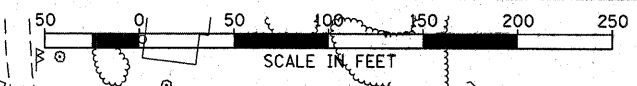

DATE	BY
REVISIONS	
NO.	DESCRIPTION
1	ADD FILE NAME
2	ADD FILE NAME
STATE OF ILLINOIS
DEPARTMENT OF TRANSPORTATION

PLAN & PROFILE - I-80

FILE NAME = 0366A48-SHT-PLNPRF-845-equ-1118.DGN	USER NAME =	DESIGNED -	REVISED -	SCALE: 1"=50'	SHEET NO. ___ OF ___ SHEETS	STA. 845+00 TO STA. 865+00	F.A.I. RTE.	SECTION	COUNTY	TOTAL SHEETS	SHEET NO.
	PLOT SCALE = 1"=50'	CHECKED -	REVISED -				FAI 80 (50-2,4)RS-5 & (50-3)RS-6	LASALLE	109	19	
	PLOT DATE =	DRAWN -	REVISED -				CONTRACT NO. 66A48		ILLINOIS FED. AID PROJECT		
		CHECKED -	REVISED -								