
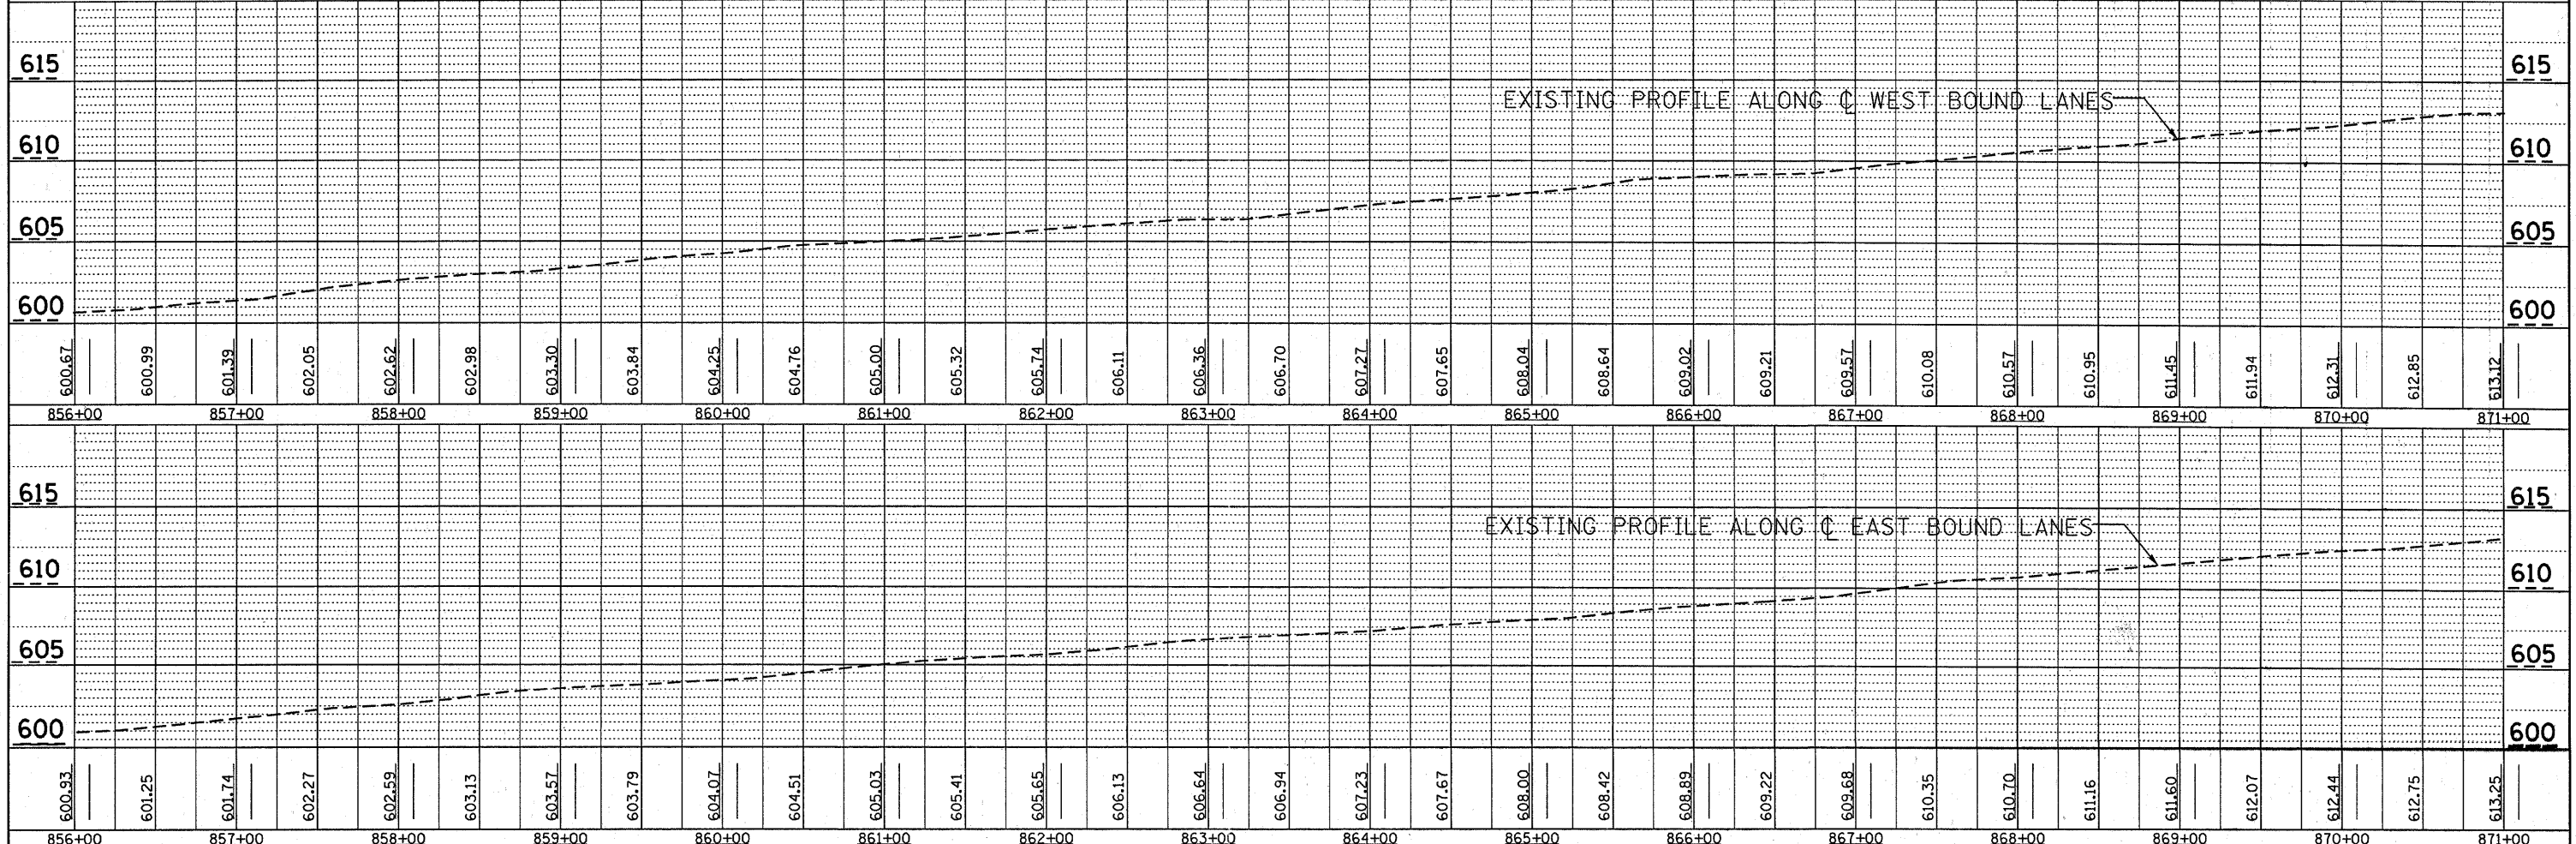


DATE	
BY	
DESIGNED	
PLOTTED	
ALIGNED	
CHECKED	
FILE NAME	
NO.	
PLAN	
NOTE BOOK	
NO.	

DATE	
BY	
DESIGNED	
PLOTTED	
GRADES CHECKED	
NOTE BOOK	
NO.	
PROFILE	
NOTE BOOK	
NO.	

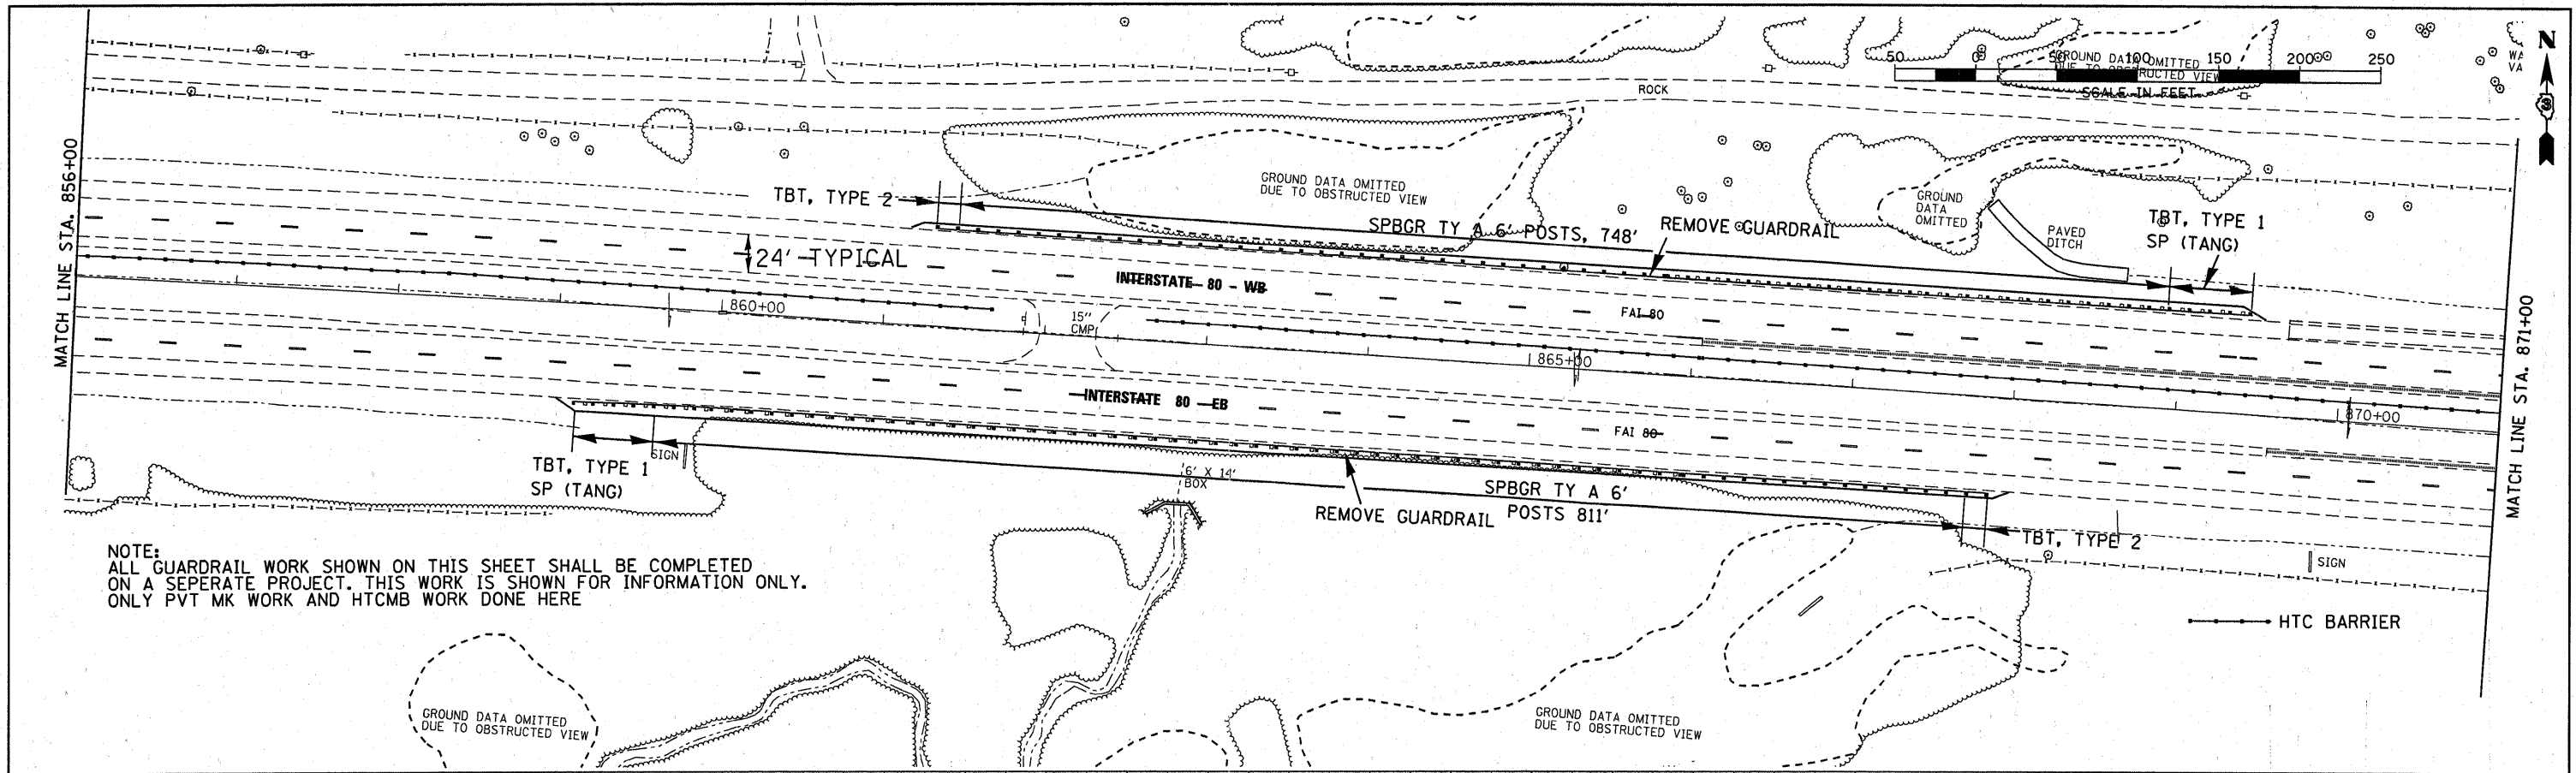

FILE NAME =	USER NAME =	DESIGNED -	REVISED -	STATE OF ILLINOIS DEPARTMENT OF TRANSPORTATION	PLAN & PROFILE - I-80		F.A.I. RTE.	SECTION	COUNTY	TOTAL SHEETS	SHEET NO.
D386A48-SHT-PLNPRF-845-equ-110.DGN		CHECKED -	REVISED -				FAI 80 (50-2,4)RS-5 & (50-3)RS-6	LASALLE	109	20	
PLOT SCALE = 1"=50'		DRAWN -	REVISED -				CONTRACT NO. 66A48				
PLOT DATE =		CHECKED -	REVISED -				ILLINOIS FED. AID PROJECT				
				SCALE: 1"=50'		SHEET NO. ___ OF ___ SHEETS		STA. 865+00 TO STA. 871+00			