
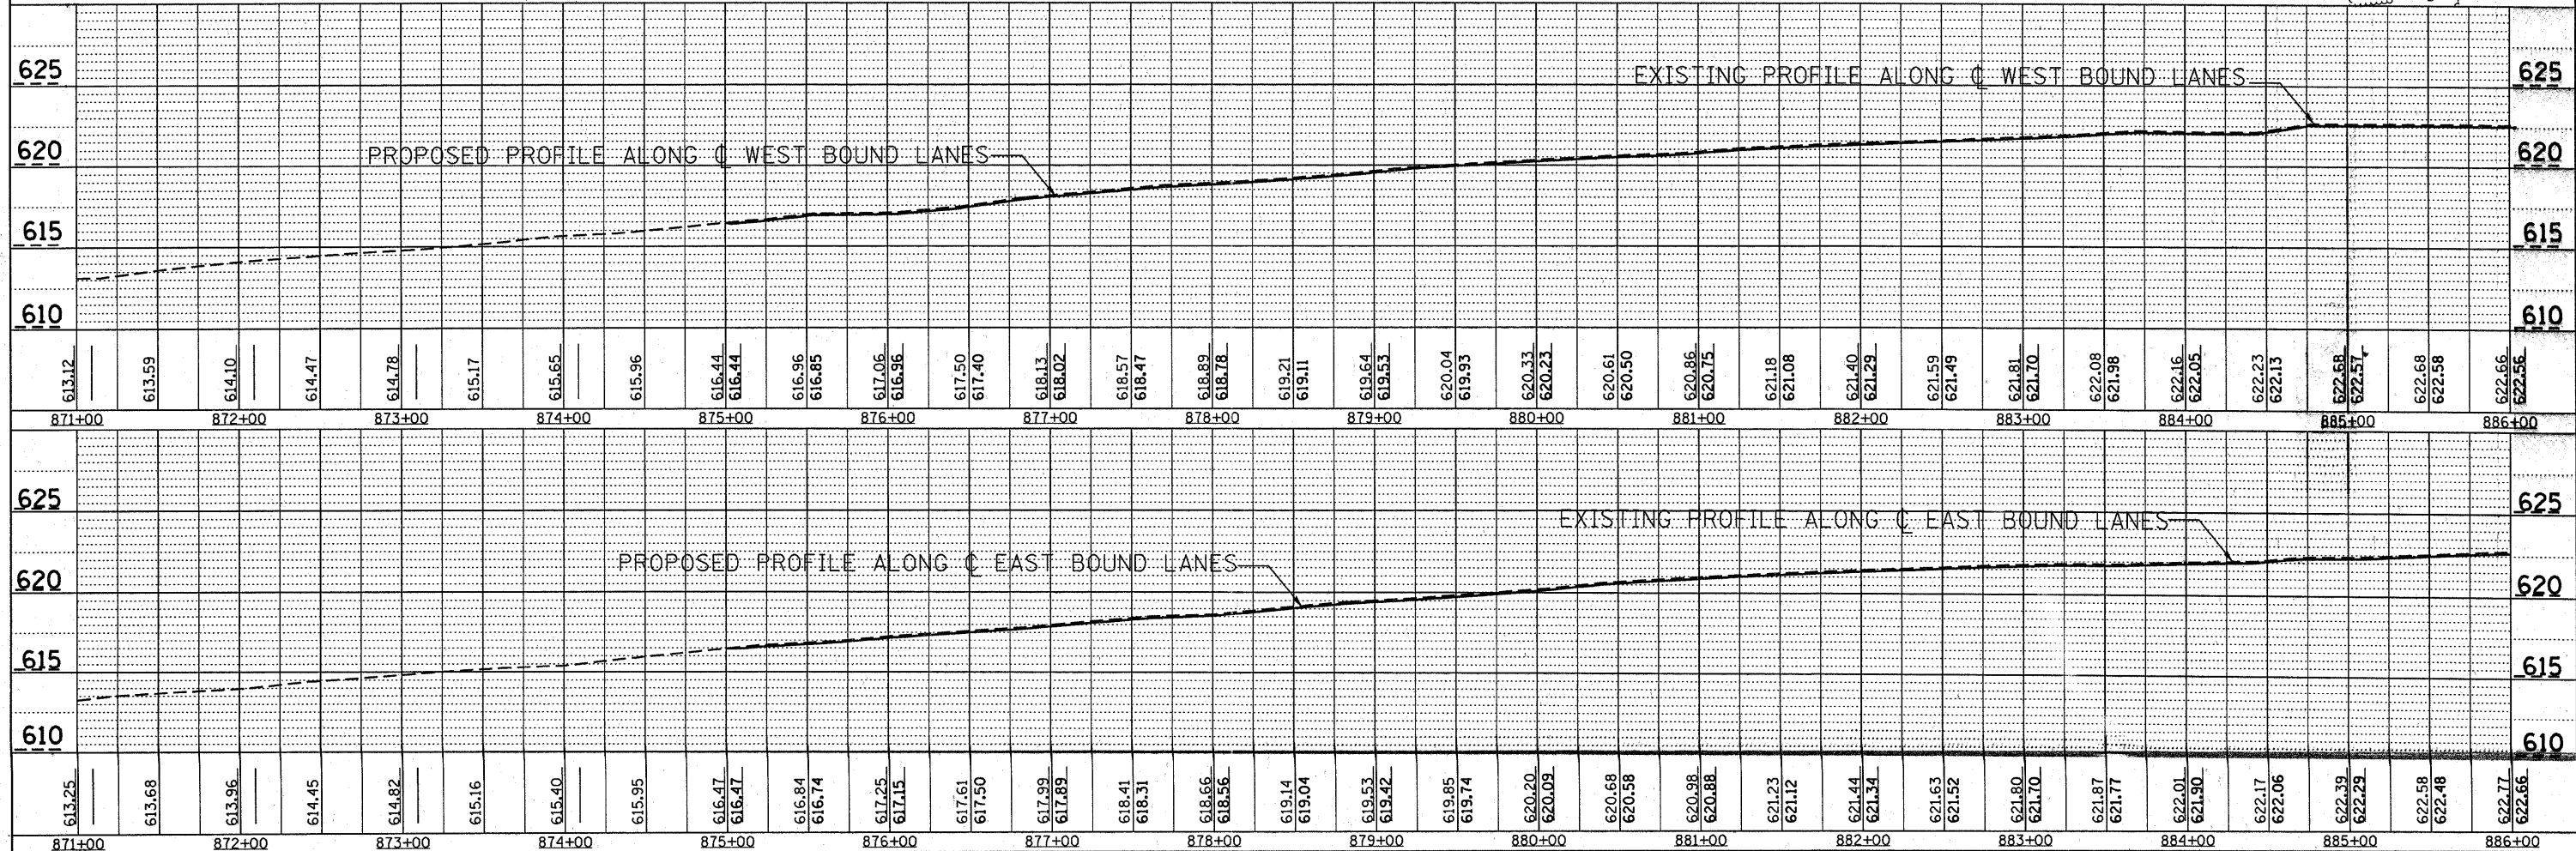


PLAN	SURVEYED	BY	DATE
	ALIGNED		
	CHECKED		
	BY		
	NO. OF P.A. CHECKED		
	NO.		
	FILE NAME		

PROFILE	SURVEYED	BY	DATE
	GRADES CHECKED		
	NO. NOTED		
	STRUCTURE NOTATIONS CHKD		
	NO.		

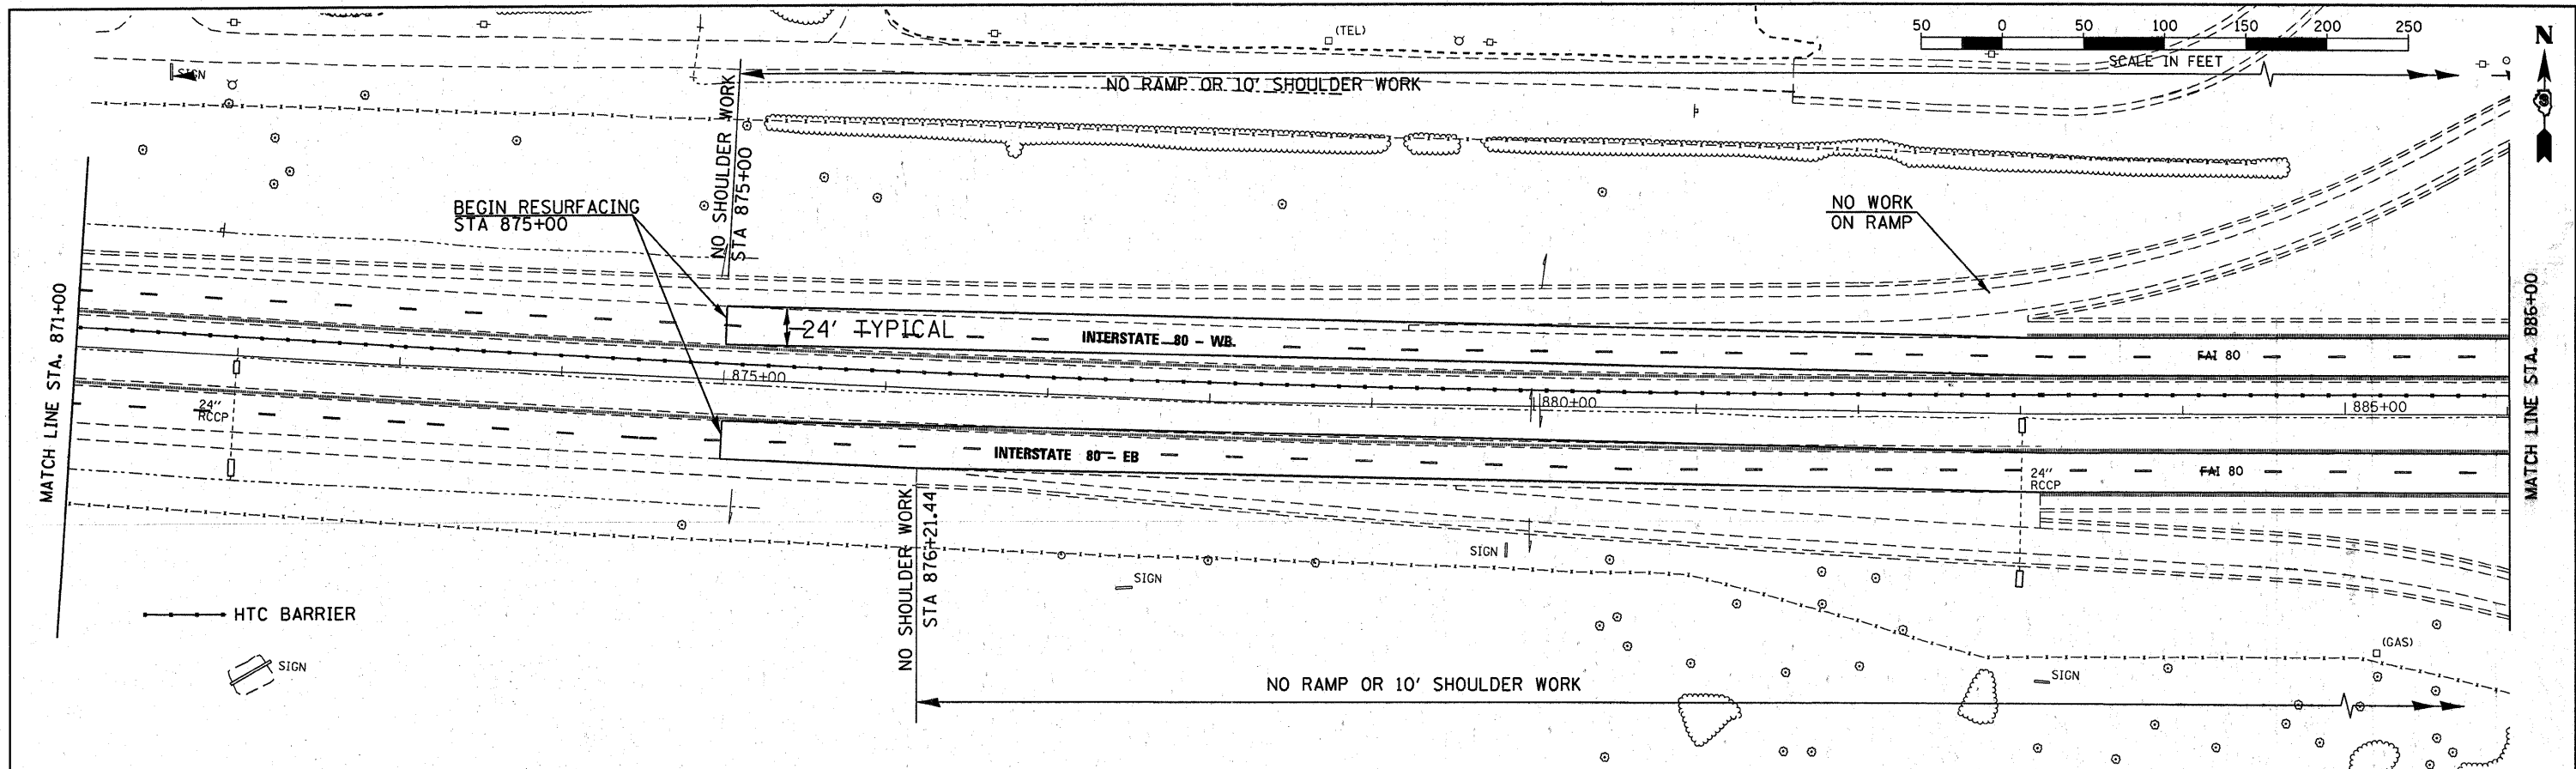

FILE NAME =	USER NAME =	DESIGNED -	REVISED -	<b>STATE OF ILLINOIS</b> <b>DEPARTMENT OF TRANSPORTATION</b>	<b>PLAN &amp; PROFILE - I-80</b> SCALE: 1"=50'    SHEET NO. ___ OF ___ SHEETS    STA. 871+00 TO STA. 886+00	F.A.I. RTE.	SECTION	COUNTY	TOTAL SHEETS	SHEET NO.
D366A48-SHT-PLNPRF-845-equ-110.DGN	CHECKED -	REVISED -	FAI 80 (50-2,4)RS-5 & (50-3)RS-6			LASALLE	109	21		
PLOT SCALE = 1"=50'	DRAWN -	REVISED -	CONTRACT NO. 66A48							
PLOT DATE =	CHECKED -	REVISED -	ILLINOIS FED. AID PROJECT							