
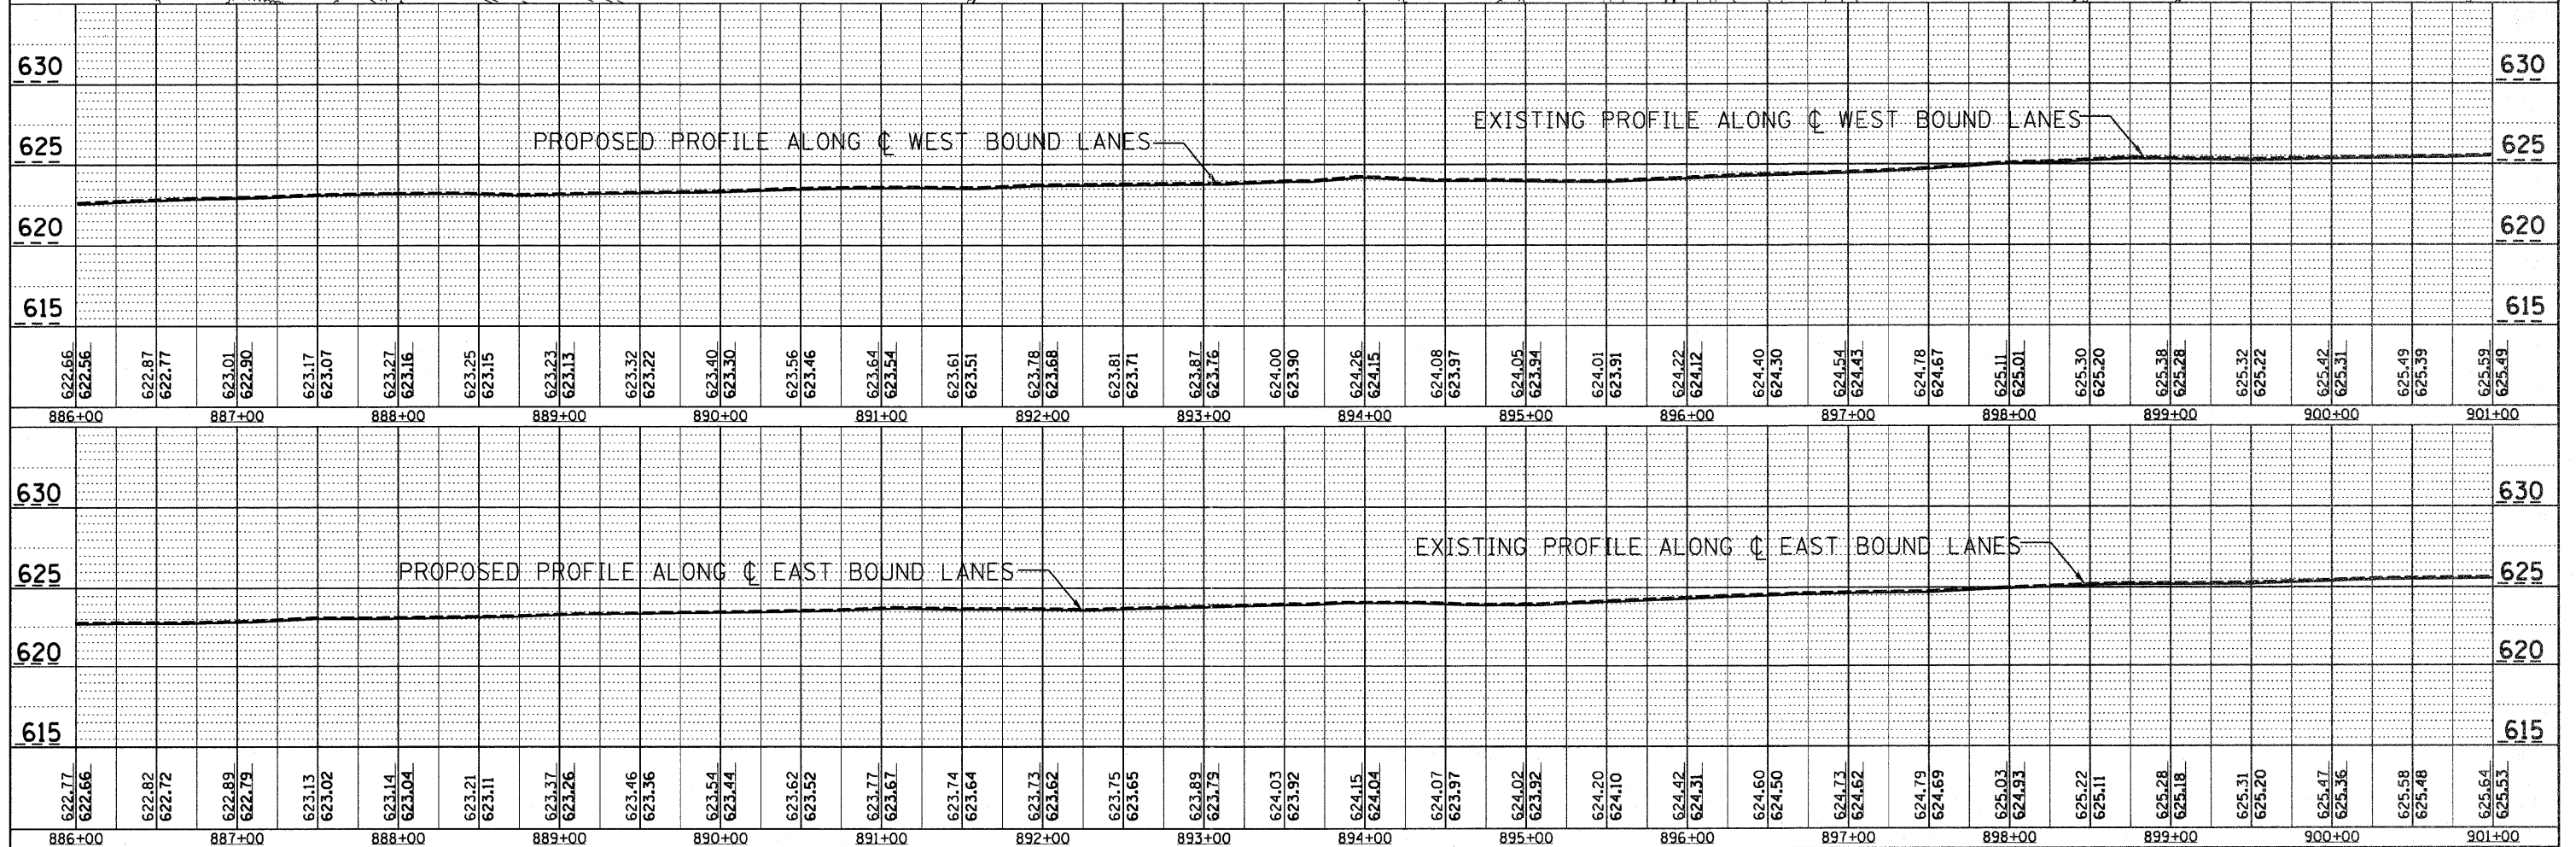


PLAN	DATE
BY	
REVIEWED	
PLOTTED	
ALIGNMENT CHECKED	
NOTE BOOK NO.	
CAD FILE NAME	

PROFILE	DATE
BY	
GRADES CHECKED	
BLM. NOTED	
STRUCTURE NOTATIONS CHECKED	
NOTE BOOK NO.	

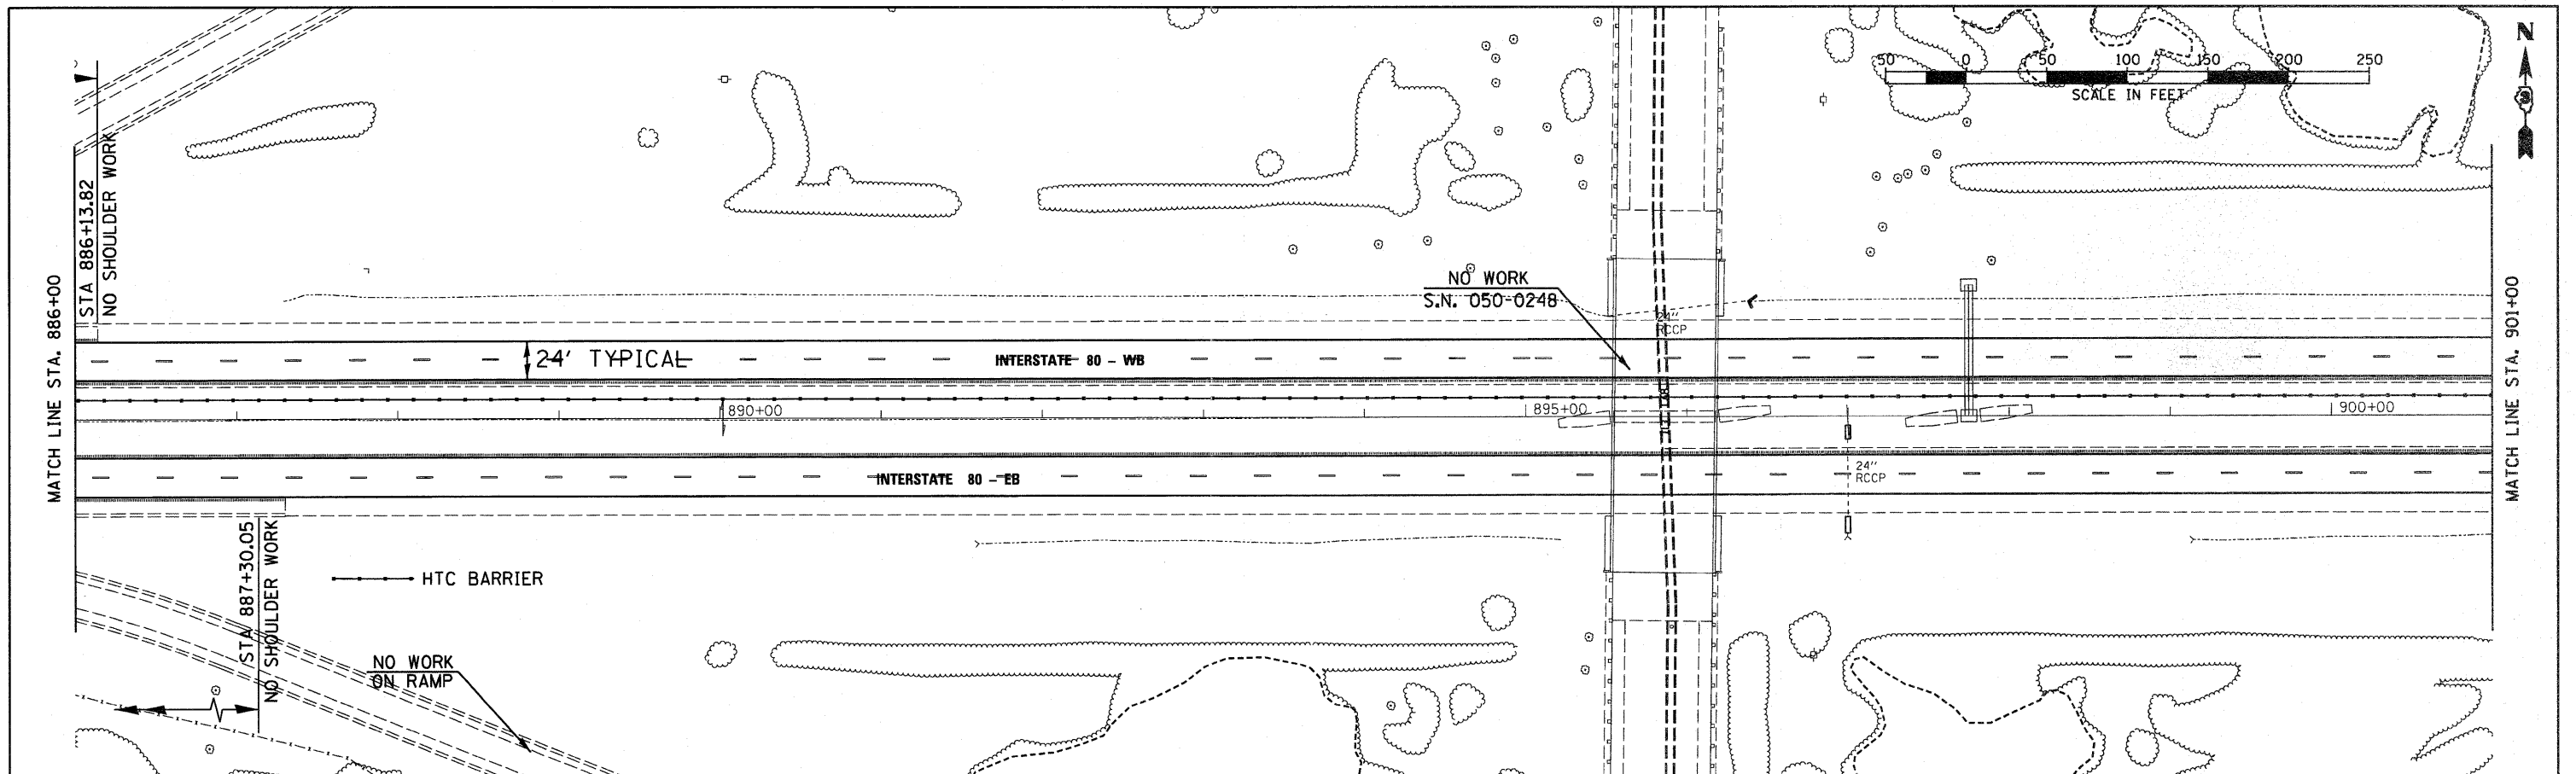

FILE NAME =	USER NAME =	DESIGNED -	REVISED -	STATE OF ILLINOIS DEPARTMENT OF TRANSPORTATION	PLAN & PROFILE - I-80 SCALE: 1"=50' SHEET NO. ___ OF ___ SHEETS STA. 886+00 TO STA. 901+00	F.A.I. RTE.	SECTION	COUNTY	TOTAL SHEETS	SHEET NO.
D366A48-SHT-PLNPRF-845-equ-110.DGN		CHECKED -	REVISED -			FAI 80 (50-2,4)RS-5 & (50-3)RS-6	LASALLE	109	22	
PLOT SCALE = 1"=50'		DRAWN -	REVISED -			CONTRACT NO. 66A48				
PLOT DATE =		CHECKED -	REVISED -			ILLINOIS FED. AID PROJECT				