
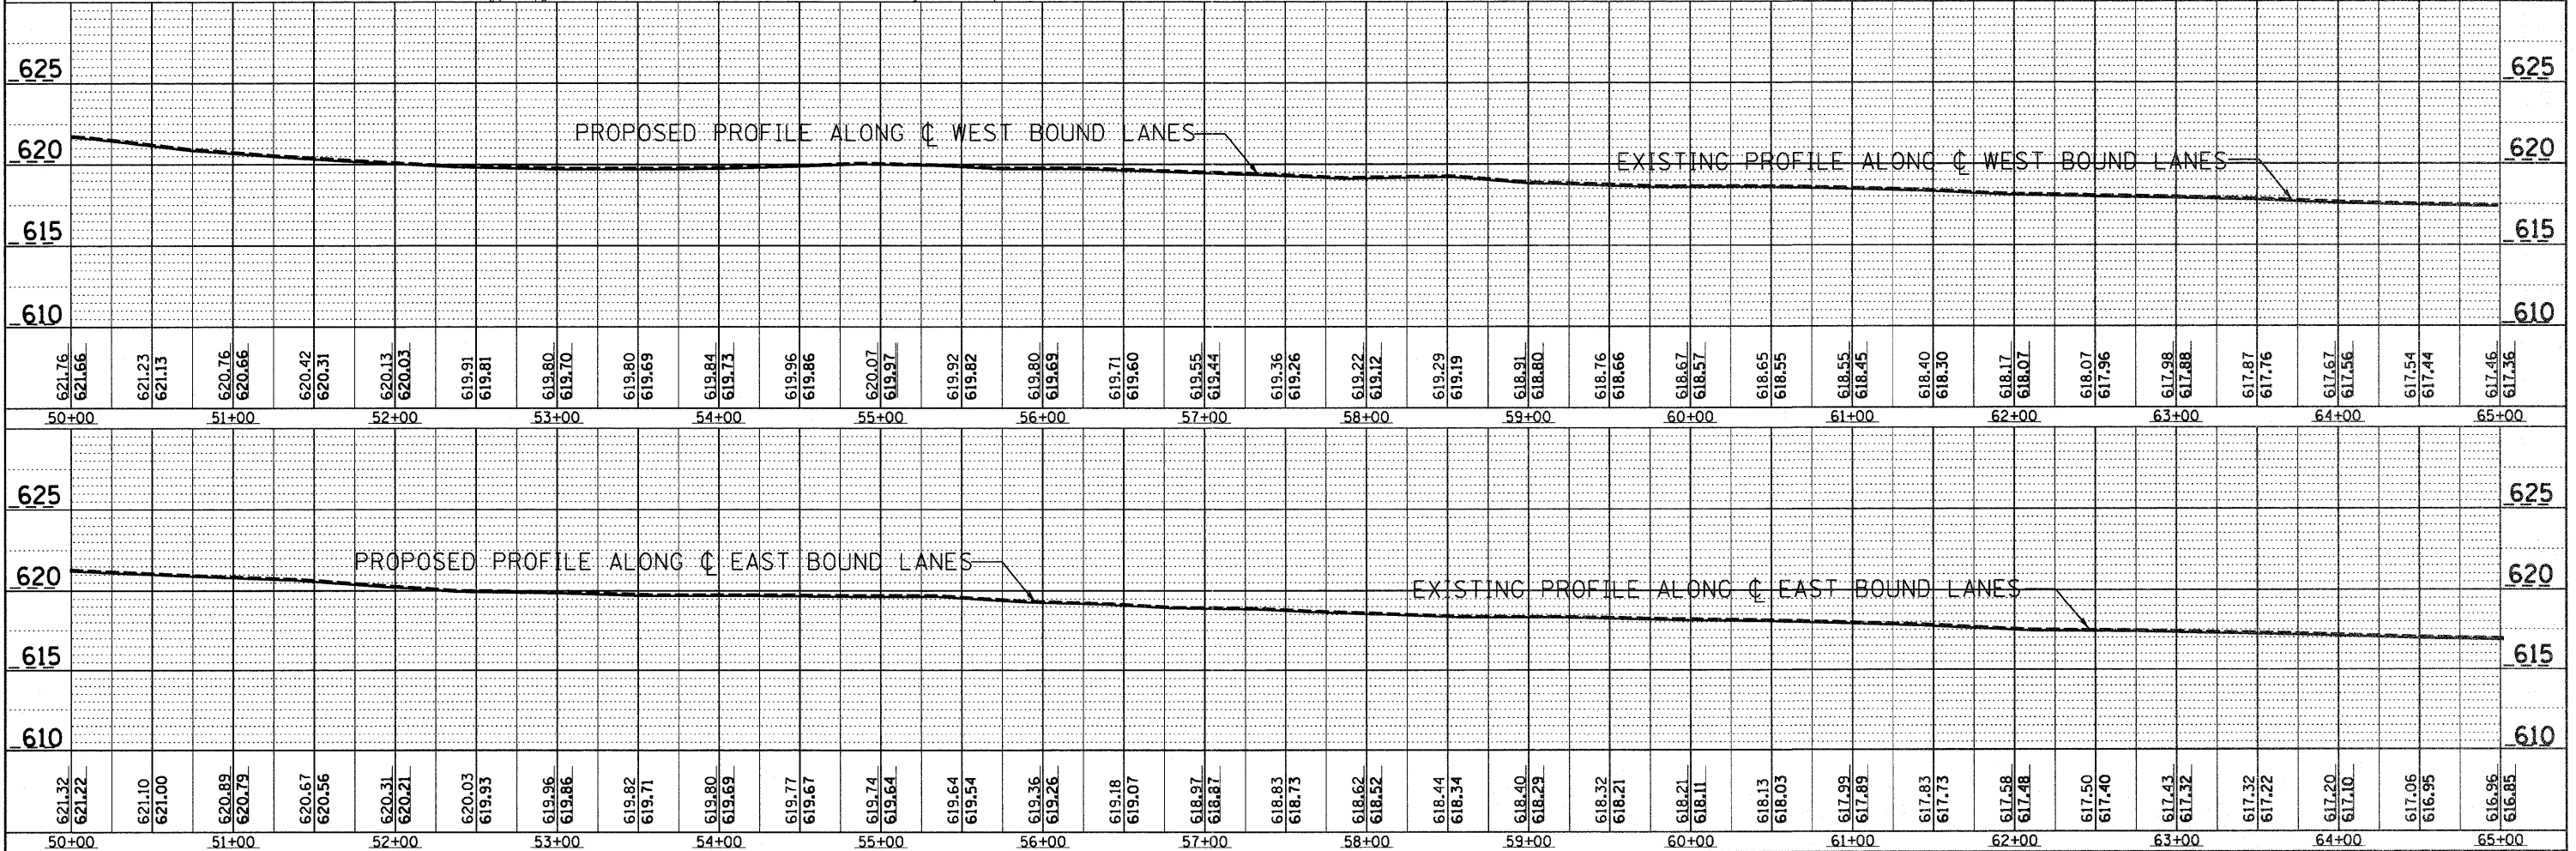


PLAN	DATE
BY	
REVISIONS	
NO. DATE	
NOTED	
CHANGED	
ALIGNMENT	
CHECKED	
NO. OF	
REVISIONS	
FILE NAME	

PROFILE	DATE
BY	
REVISIONS	
NO. DATE	
NOTED	
CHANGED	
ALIGNMENT	
CHECKED	
NO. OF	
REVISIONS	
FILE NAME	

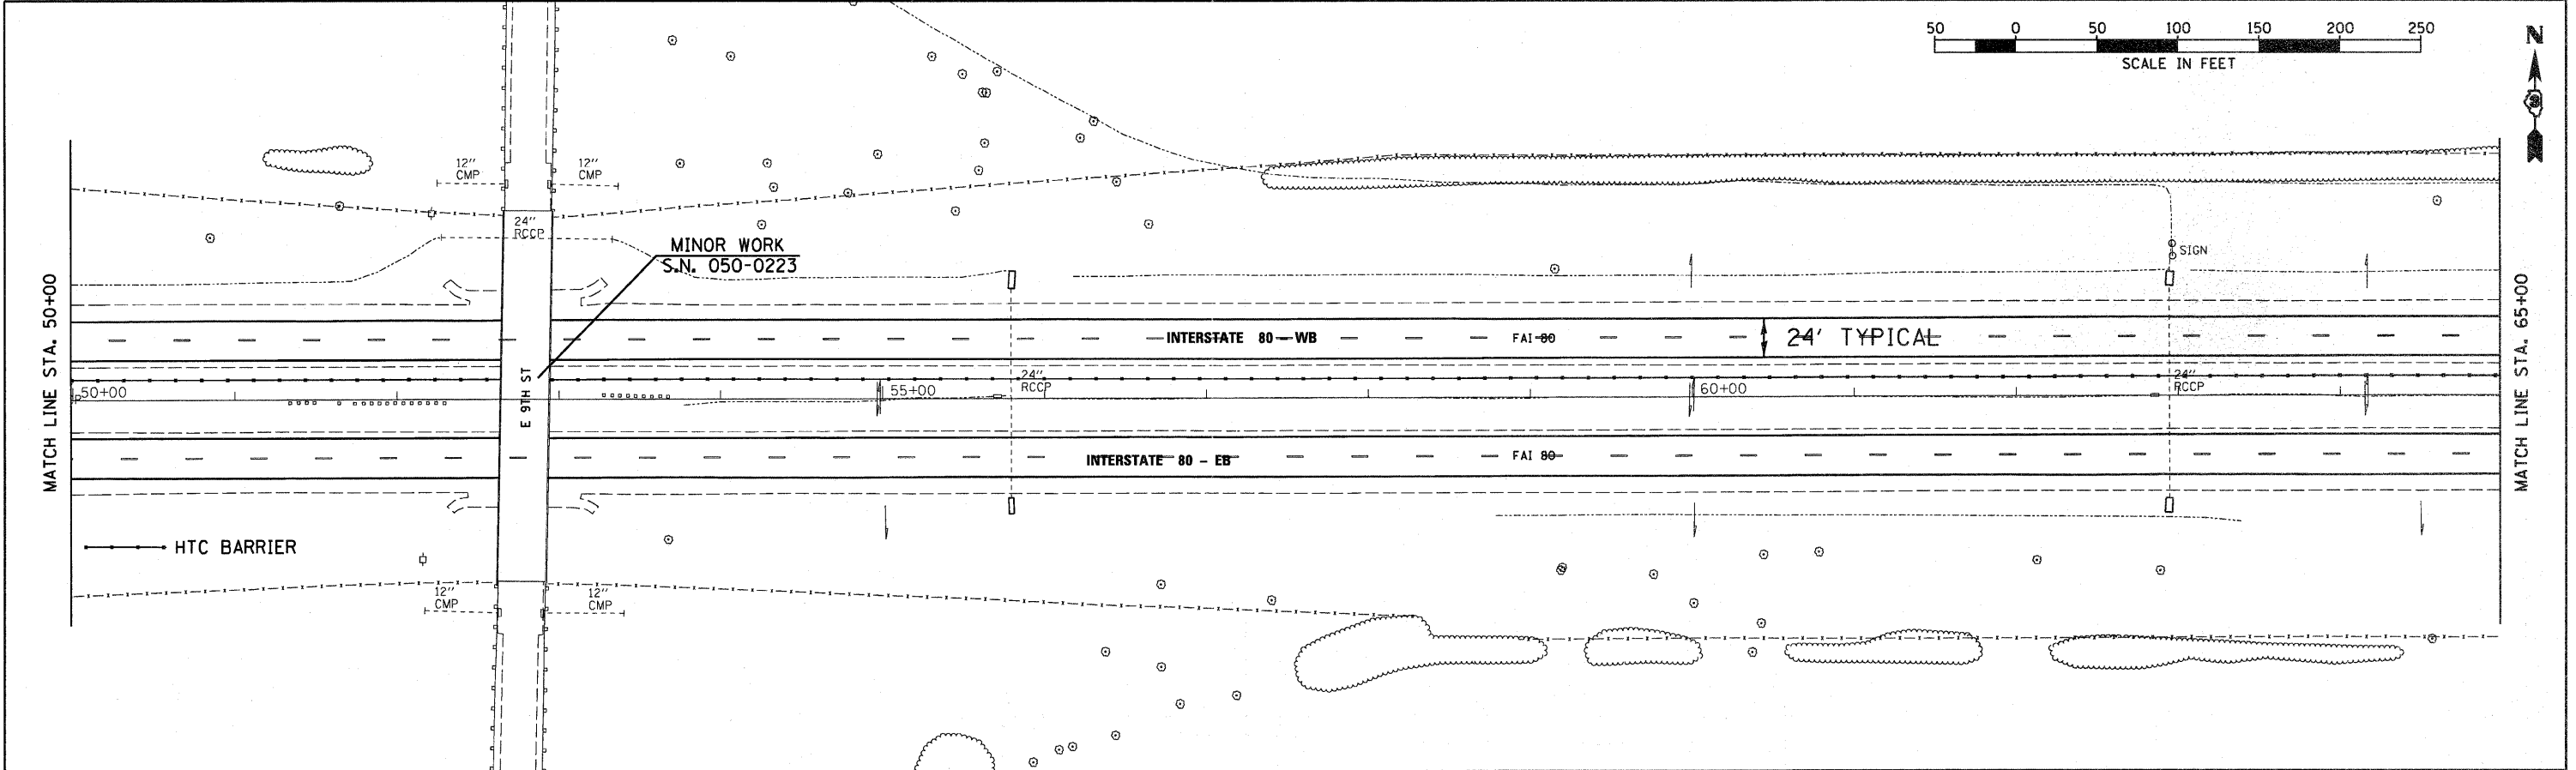

FILE NAME : D366A48-SHT-PLNPRF-B45-equ-110.DGN	USER NAME :	DESIGNED :	REVISD :	STATE OF ILLINOIS DEPARTMENT OF TRANSPORTATION	PLAN & PROFILE - I-80 SCALE: 1"=50' SHEET NO. ___ OF ___ SHEETS STA. 50+00 TO STA. 65+00	F.A.I. RTE. : FAI 80 (50-2,4)RS-5 & (50-3)RS-6	SECTION :	COUNTY : LASALLE	TOTAL SHEETS : 109	SHEET NO. : 26
	PLOT SCALE : 1"=50'	DRAWN :	REVISD :			CONTRACT NO. : 66A48				
	PLOT DATE :	CHECKED :	REVISD :			ILLINOIS FED. AID PROJECT				