
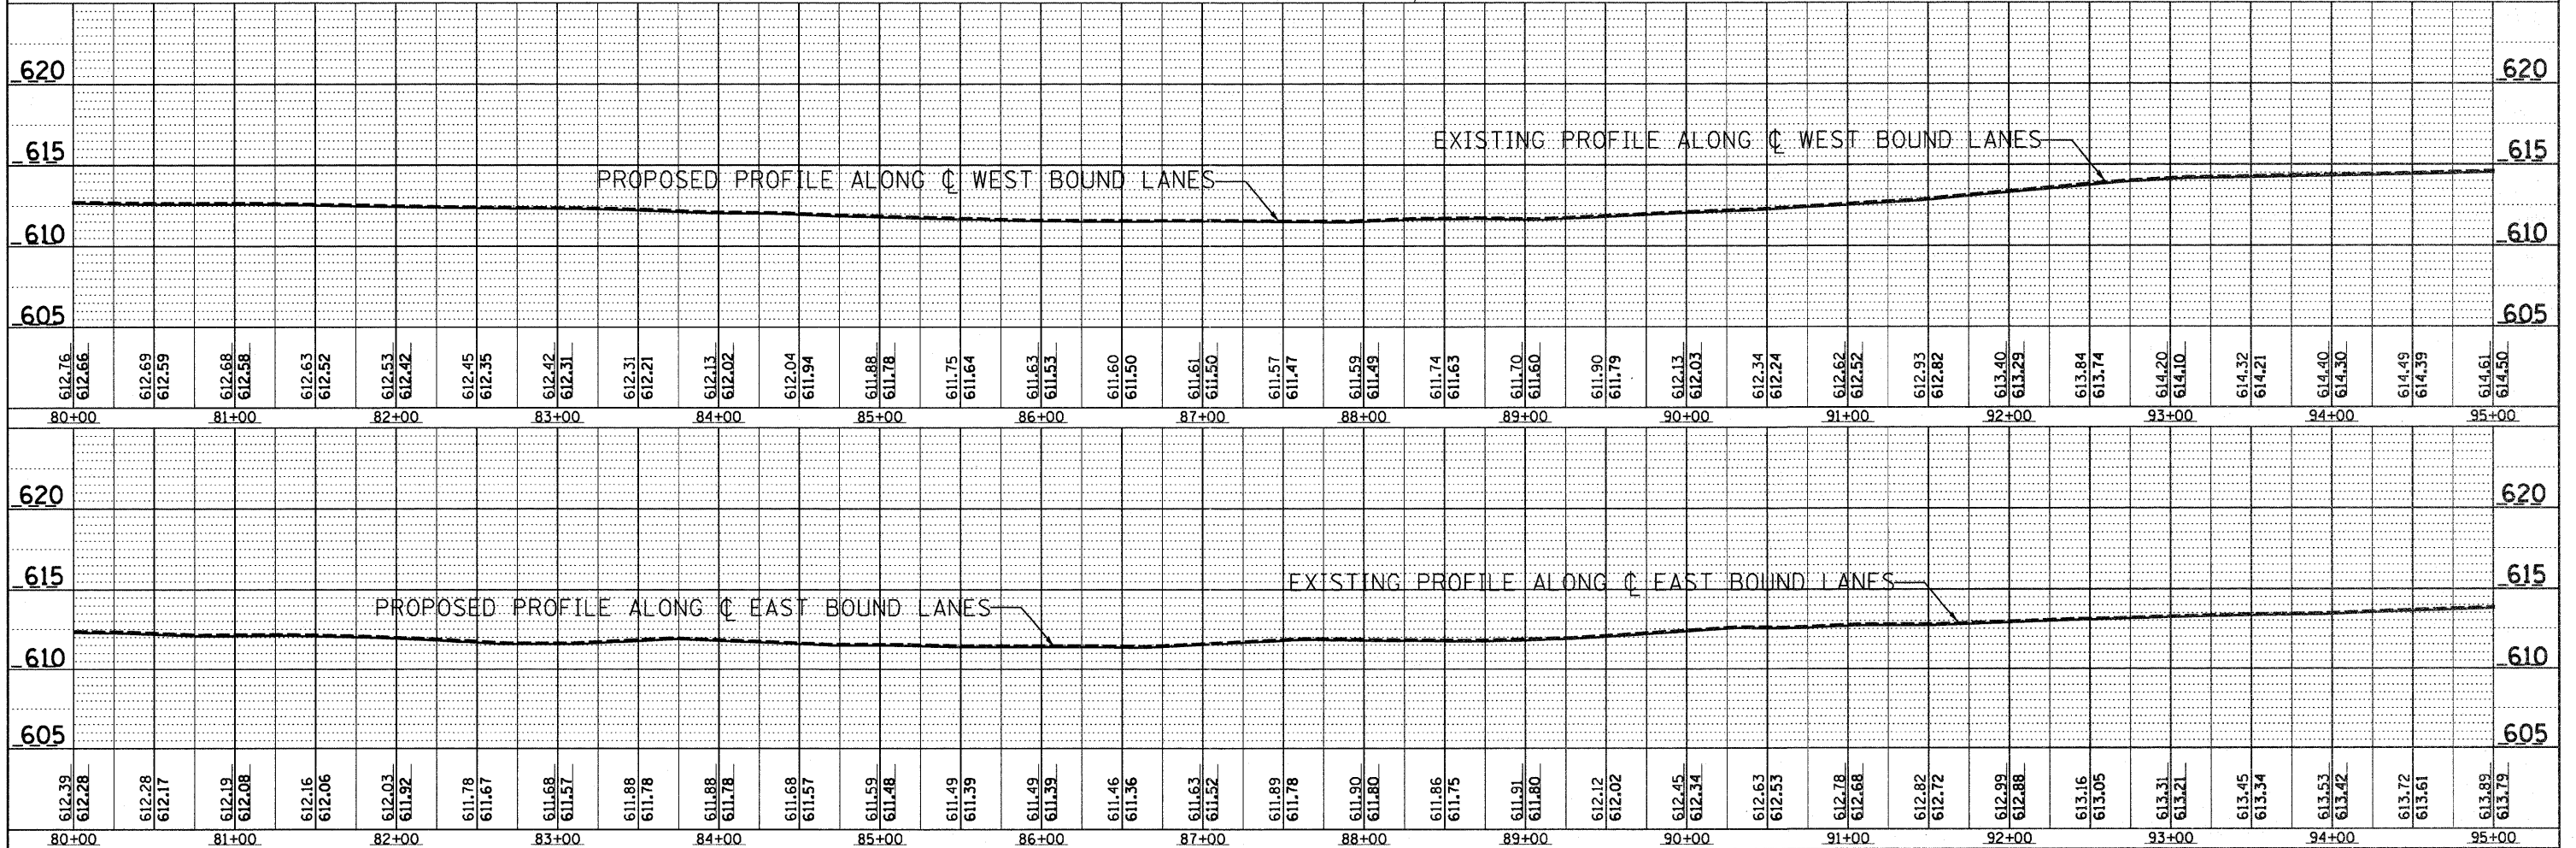


| | |
|-----------|------|
| PLAN | DATE |
| REVISED | BY |
| NOTED | DATE |
| ALIGNED | DATE |
| CHECKED | DATE |
| NO. | DATE |
| FILE NAME | |

| | |
|-----------|------|
| PROFILE | DATE |
| GRADES | BY |
| CHECKED | DATE |
| NO. | DATE |
| NOTES | |
| STRUCTURE | |
| NOTATIONS | |
| CIRCUIT | |

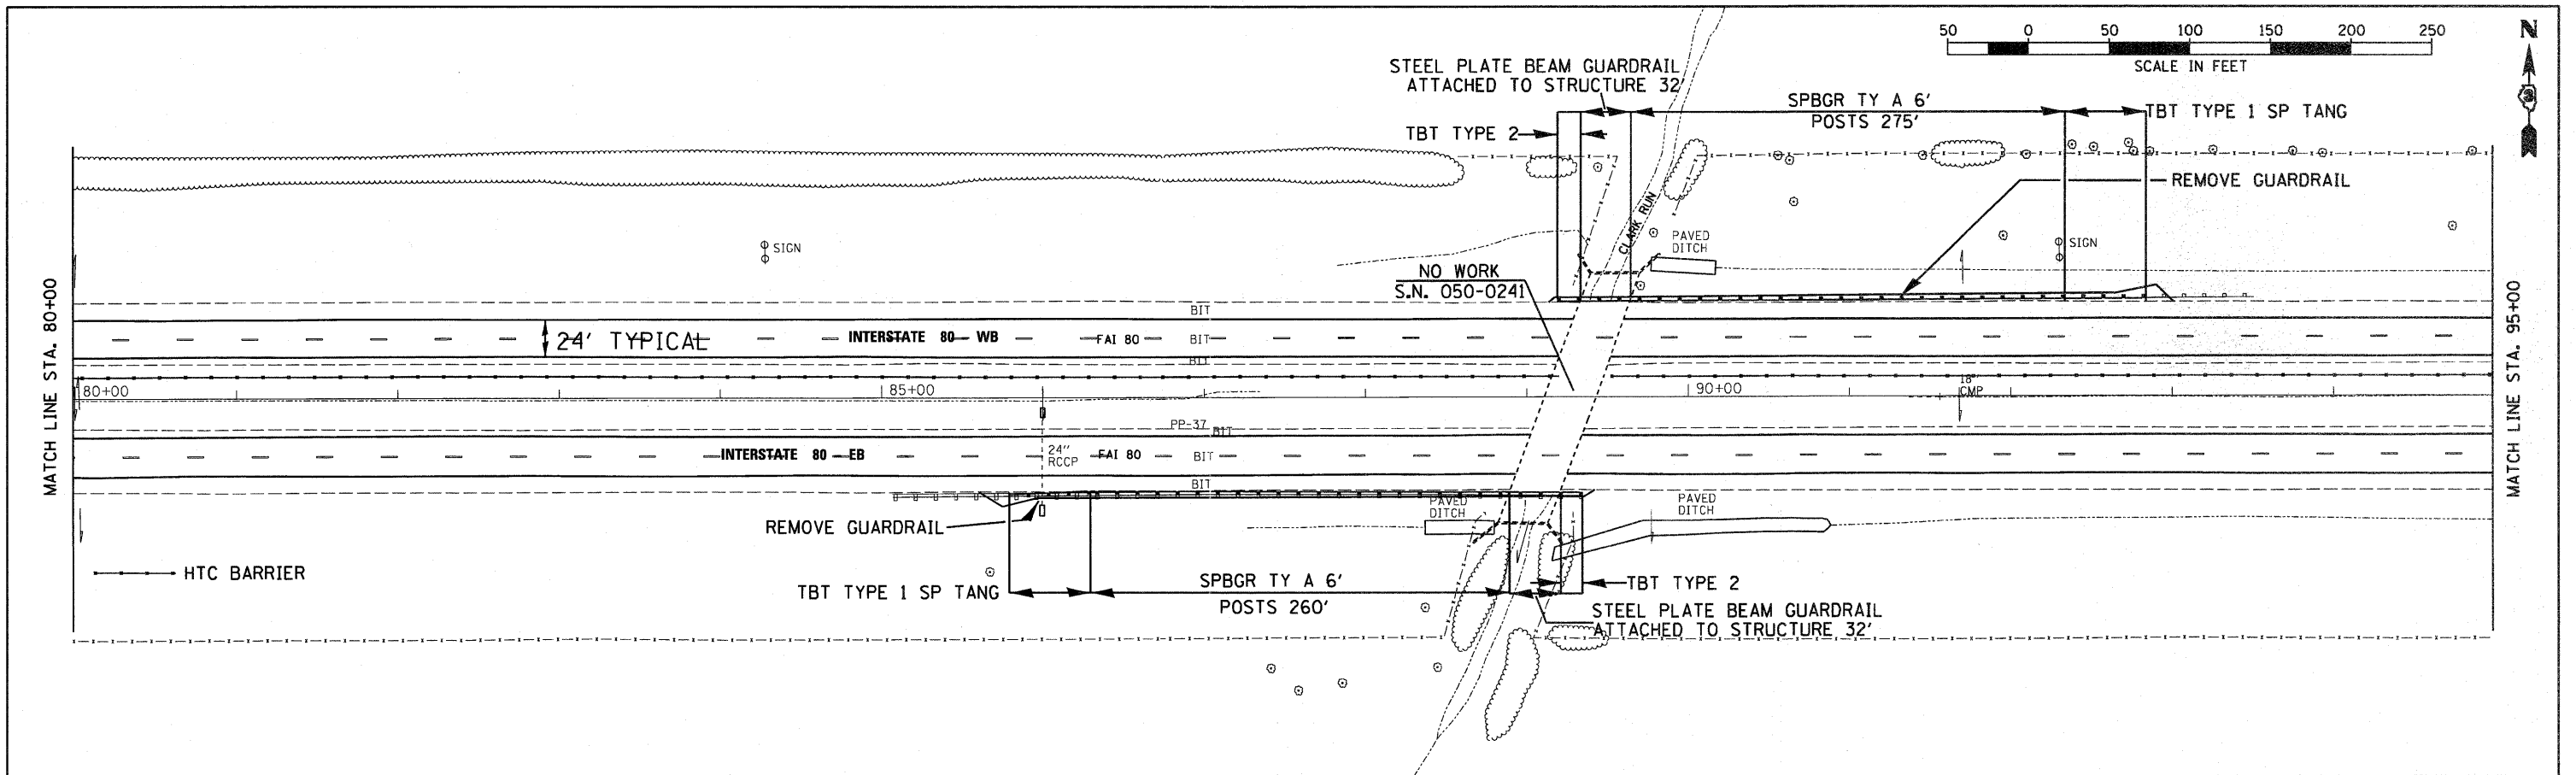

| | | | | | | | | | | |
|--------------------------------|-------------|------------|-----------|---|--|----------------------------------|---------|--------|--------------|--------------------|
| FILE NAME = | USER NAME = | DESIGNED - | REVISED - | STATE OF ILLINOIS DEPARTMENT OF TRANSPORTATION | PLAN & PROFILE - I-80 SCALE: 1"=50' SHEET NO. ___ OF ___ SHEETS STA. 80+00 TO STA. 95+00 | F.A.I. RTE. | SECTION | COUNTY | TOTAL SHEETS | SHEET NO. |
| D366A48-SHT-PLNPRF-B45-110.DGN | | CHECKED - | REVISED - | | | FAI 80 (50-2,4)RS-5 & (50-3)RS-6 | LASALLE | 109 | 28 | CONTRACT NO. 66A48 |
| PLOT SCALE = 1"=50' | | DRAWN - | REVISED - | | | ILLINOIS FED. AID PROJECT | | | | |
| PLOT DATE = | | CHECKED - | REVISED - | | | | | | | |