



PLAN	REVISIONS	DATE
	BY	DATE
	CHAMLIN & ASSOCIATES	03/21
	03/21	03/21
NOTE BOOK	ALIGNED CHECKED	DATE
NO.	BY	DATE
	PP-40	03/21
	PP-41	03/21

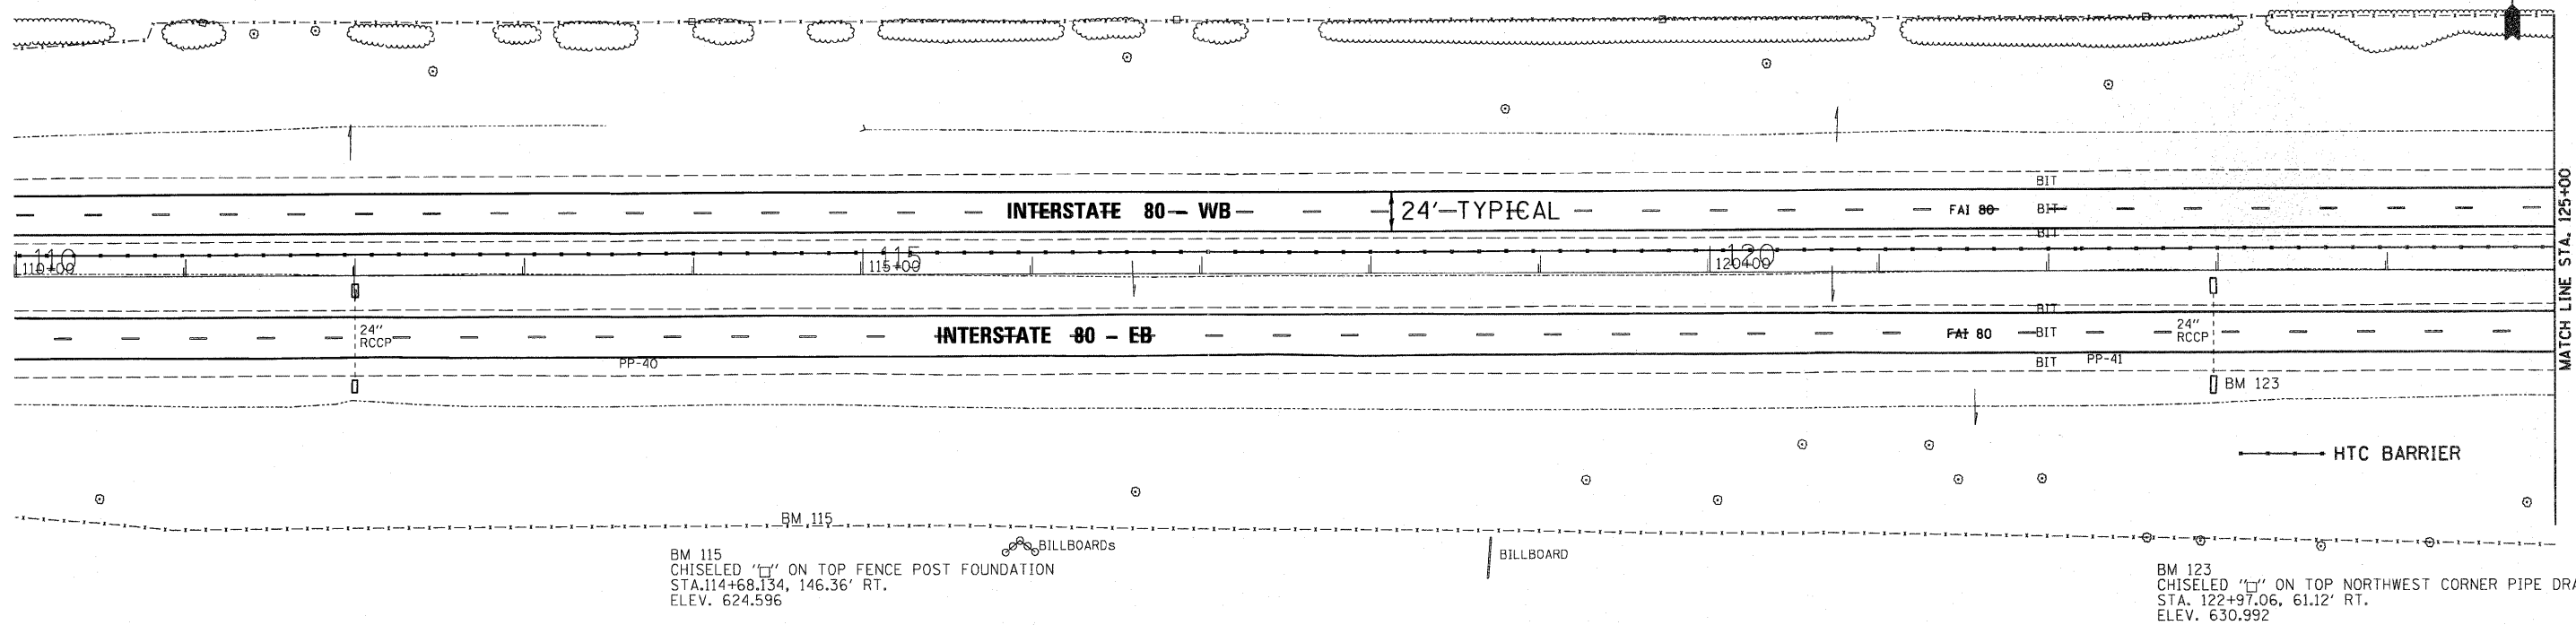

PROFILE	REVISIONS	DATE
	BY	DATE
	CHAMLIN & ASSOCIATES	03/21
	03/21	03/21
NOTE BOOK	GRADES CHECKED	DATE
NO.	BY	DATE
	LAG	03/21
	NOE	03/21

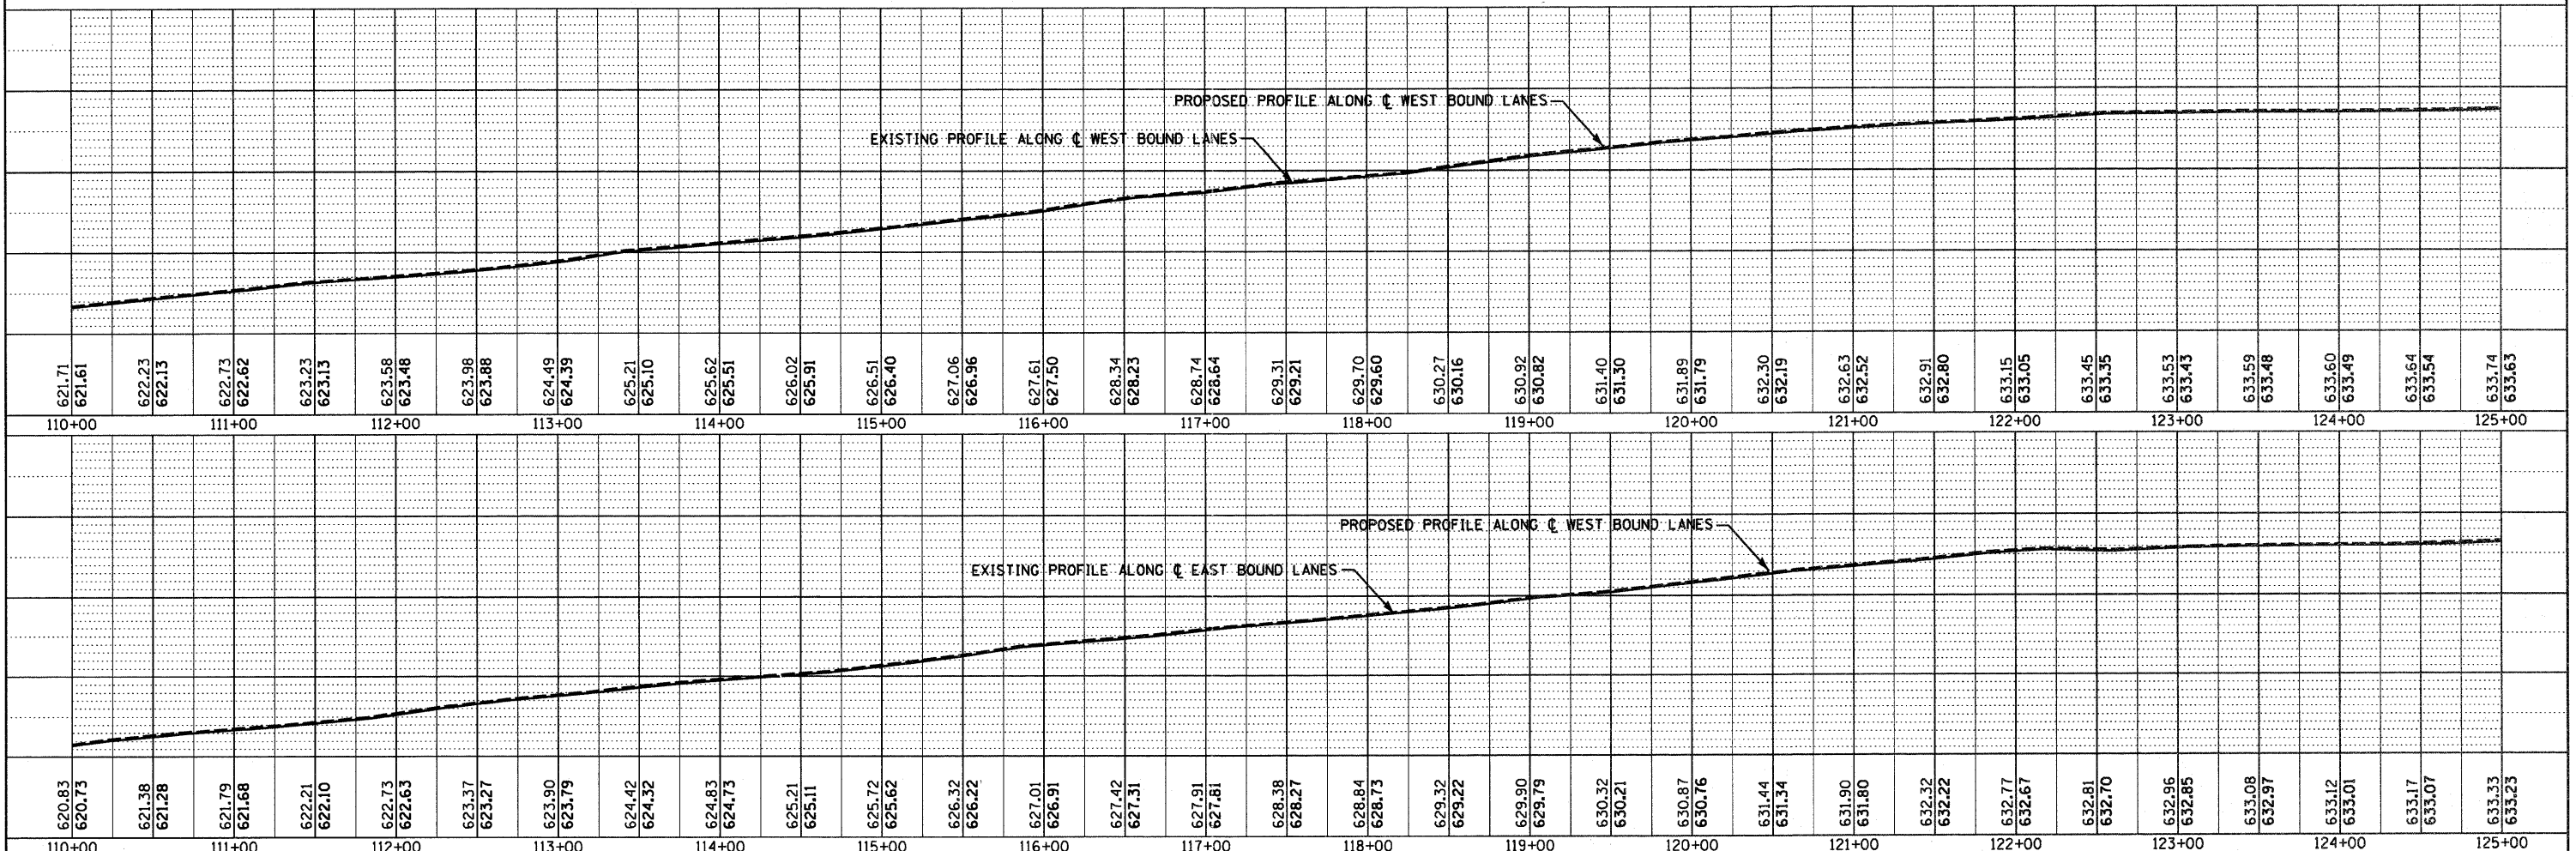

FILE NAME =	USER NAME =
D366A48-SHT-PLNPRF-110-125.DGN	
PLLOT SCALE = 1"=50'	
PLLOT DATE = 05/11	

DESIGNED -	REVISED -
CHECKED -	REVISED -
DRAWN - LAG	REVISED -
CHECKED - DJD	REVISED -

STATE OF ILLINOIS
DEPARTMENT OF TRANSPORTATION

PLAN & PROFILE - I-80

SCALE: 1"=50' SHEET NO. OF SHEETS STA. 110+00 TO STA. 125+00

F.A.I. RTE.	SECTION	COUNTY	TOTAL SHEETS	SHEET NO.
FAI 80 (50-2)RS-5 & (50-3)RS-6		LASALLE	109	30
CONTRACT NO. 66A48			ILLINOIS FED. AID PROJECT	