
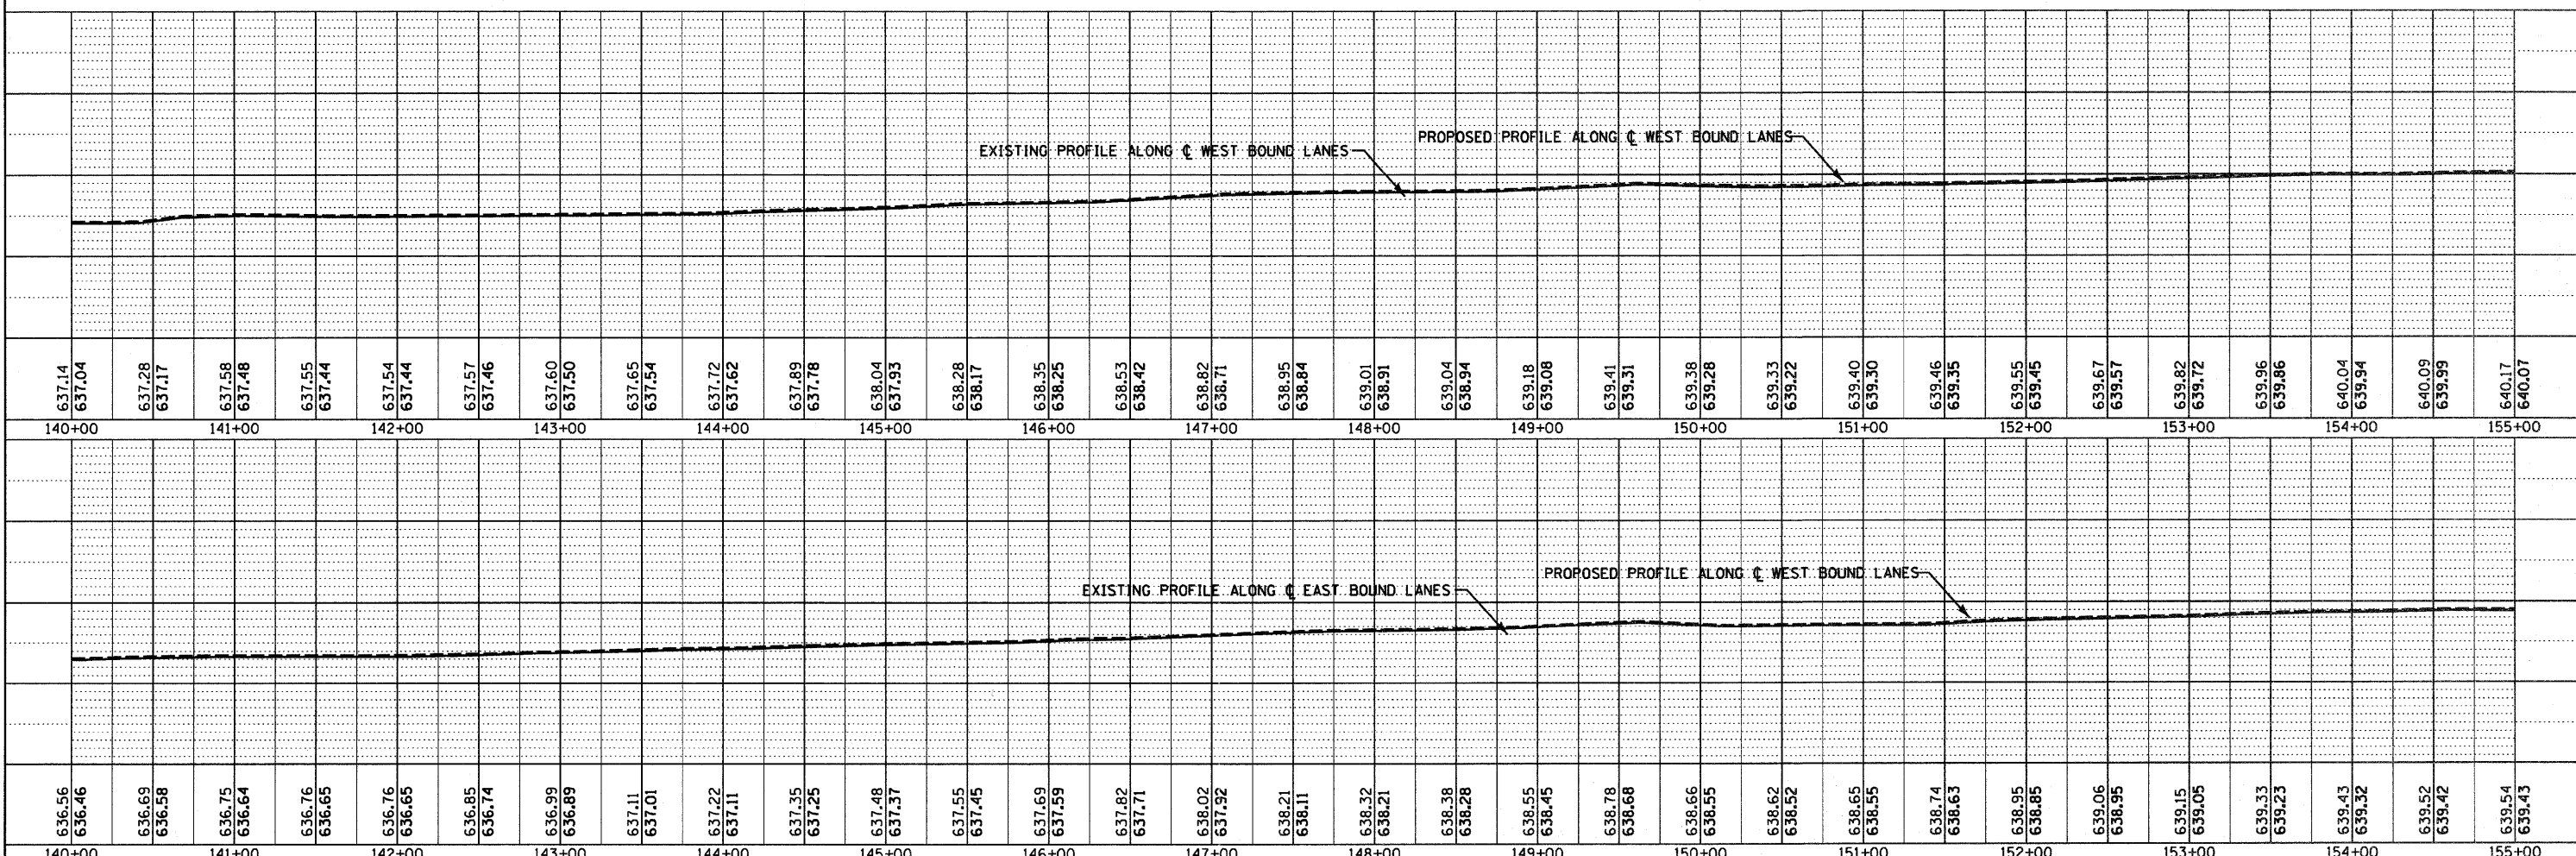
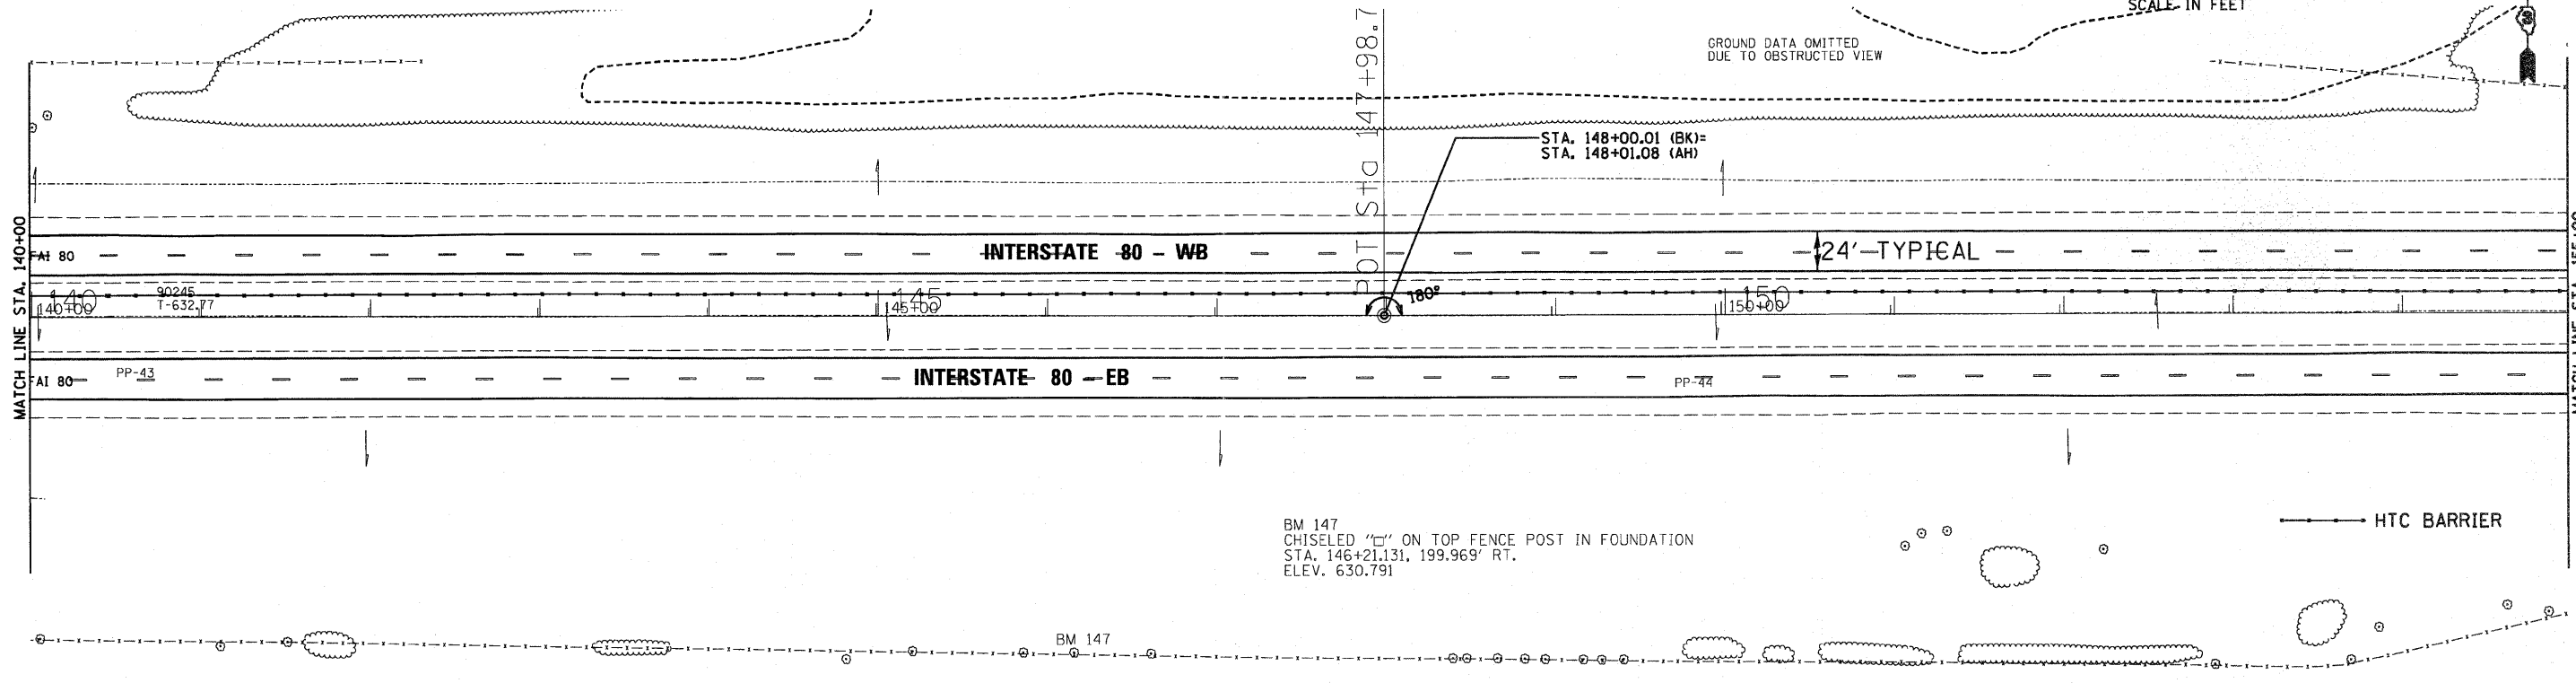


PLANNED	DATE
BY	07/11
CHAMIN & ASSOCIATES	07/11
DESIGNED	07/11
CHECKED	07/11
PP-43	07/11
FILE NAME	07/11
D366A48-SHT-PLN-PRF-140-155.DGN	

PROFILING	DATE
BY	07/11
CHAMIN & ASSOCIATES	07/11
DESIGNED	07/11
CHECKED	07/11
PP-43	07/11
FILE NAME	07/11
D366A48-SHT-PLN-PRF-140-155.DGN	

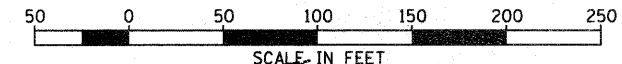

FILE NAME =	USER NAME =	DESIGNED -	REVISED -	STATE OF ILLINOIS DEPARTMENT OF TRANSPORTATION	PLAN & PROFILE - I-80 SCALE: 1"=50' SHEET NO. OF SHEETS STA. 140+00 TO STA. 155+00	F.A.I. SECTION COUNTY TOTAL SHEETS SHEET NO. RT. 80 50-3 RS-6 & 50-4 RS-5 LASALLE 109 32
D366A48-SHT-PLN-PRF-140-155.DGN		CHECKED -	REVISED -			
		DRAWN - LAG	REVISED -			
		CHECKED - DJD	REVISED -			
				CONTRACT NO. 66A48		ILLINOIS FED. AID PROJECT