
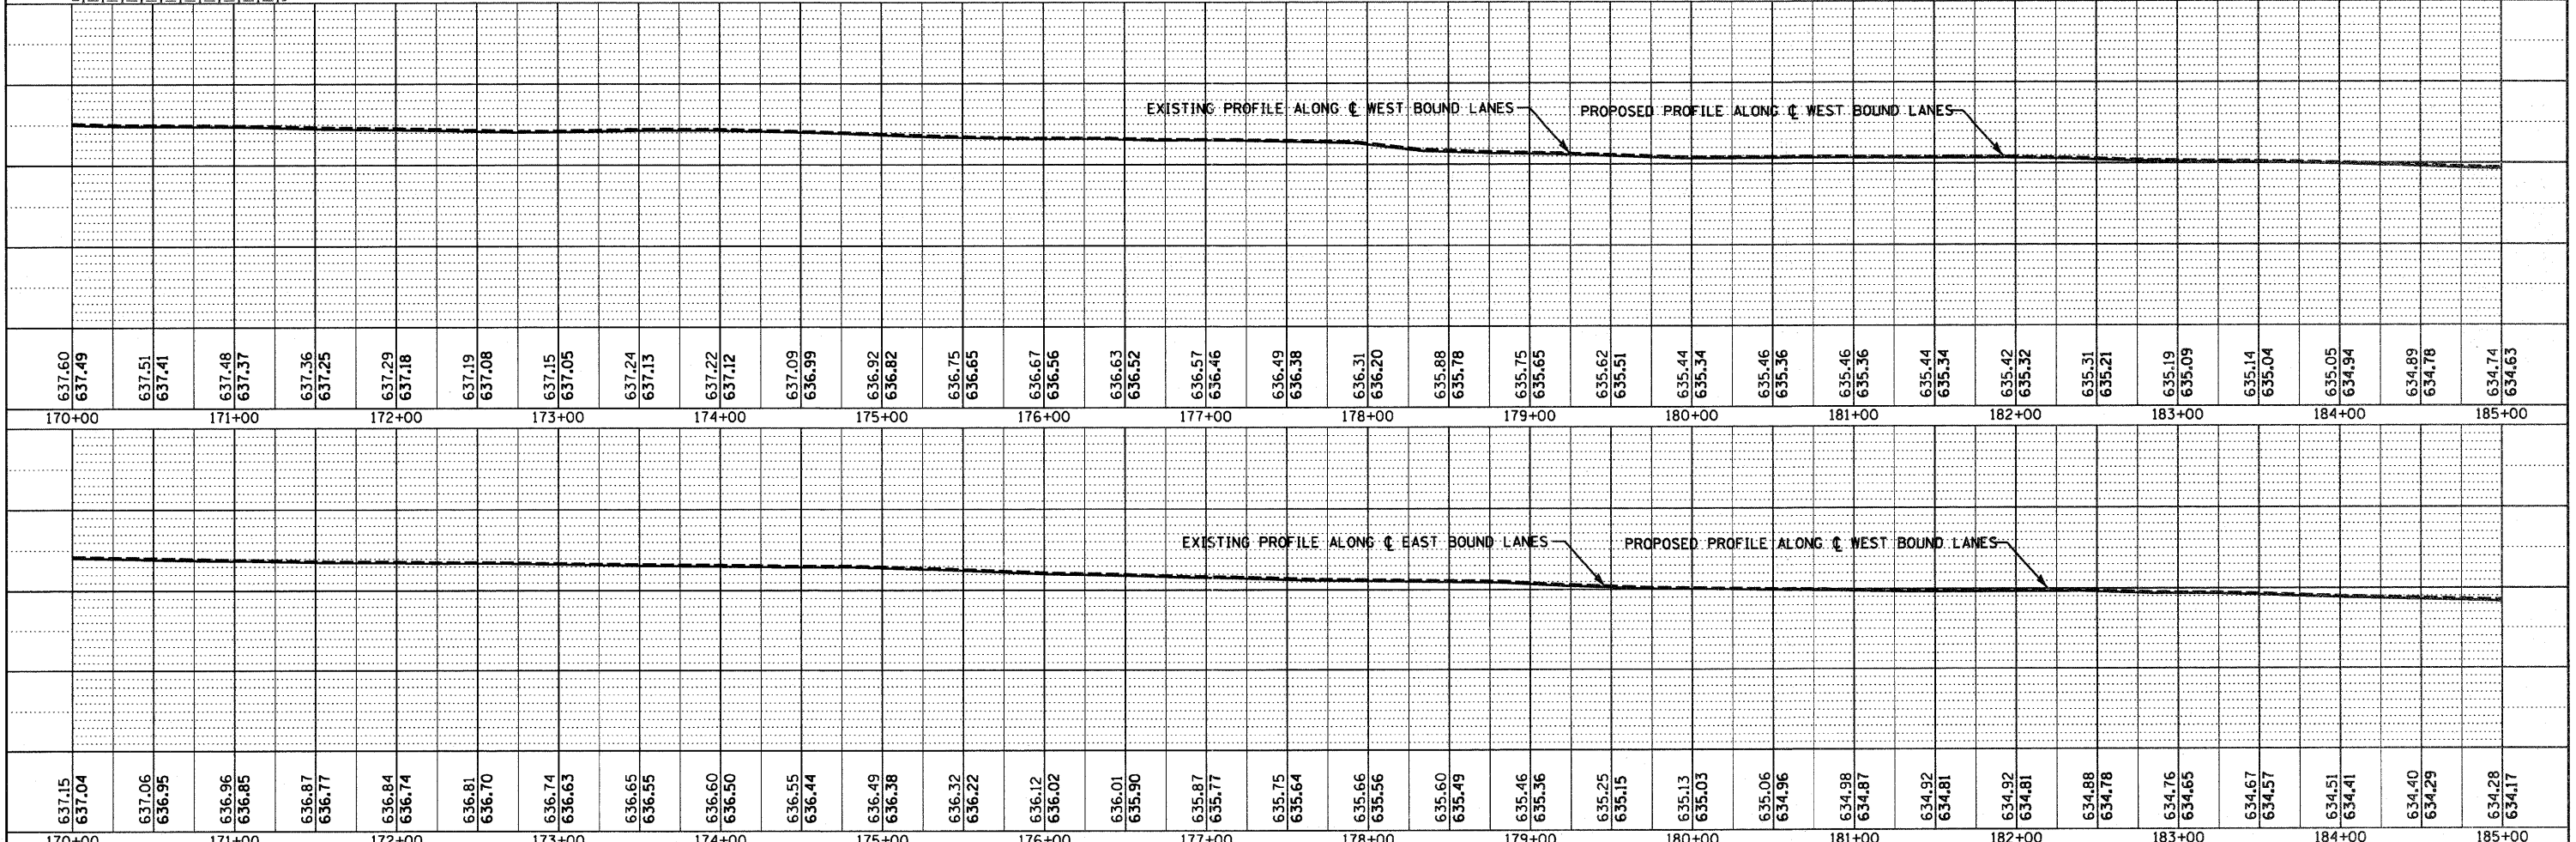


PLAN	DATE
BY CHAMIN & ASSOCIATES	07/11
DESIGNED BY DJD	07/11
CHECKED BY DJD	07/11
DATE	07/11
NO.	04/11

PROFILE	DATE
BY CHAMIN & ASSOCIATES	07/11
DESIGNED BY LAG	07/11
CHECKED BY DJD	07/11
DATE	07/11
NO.	04/11

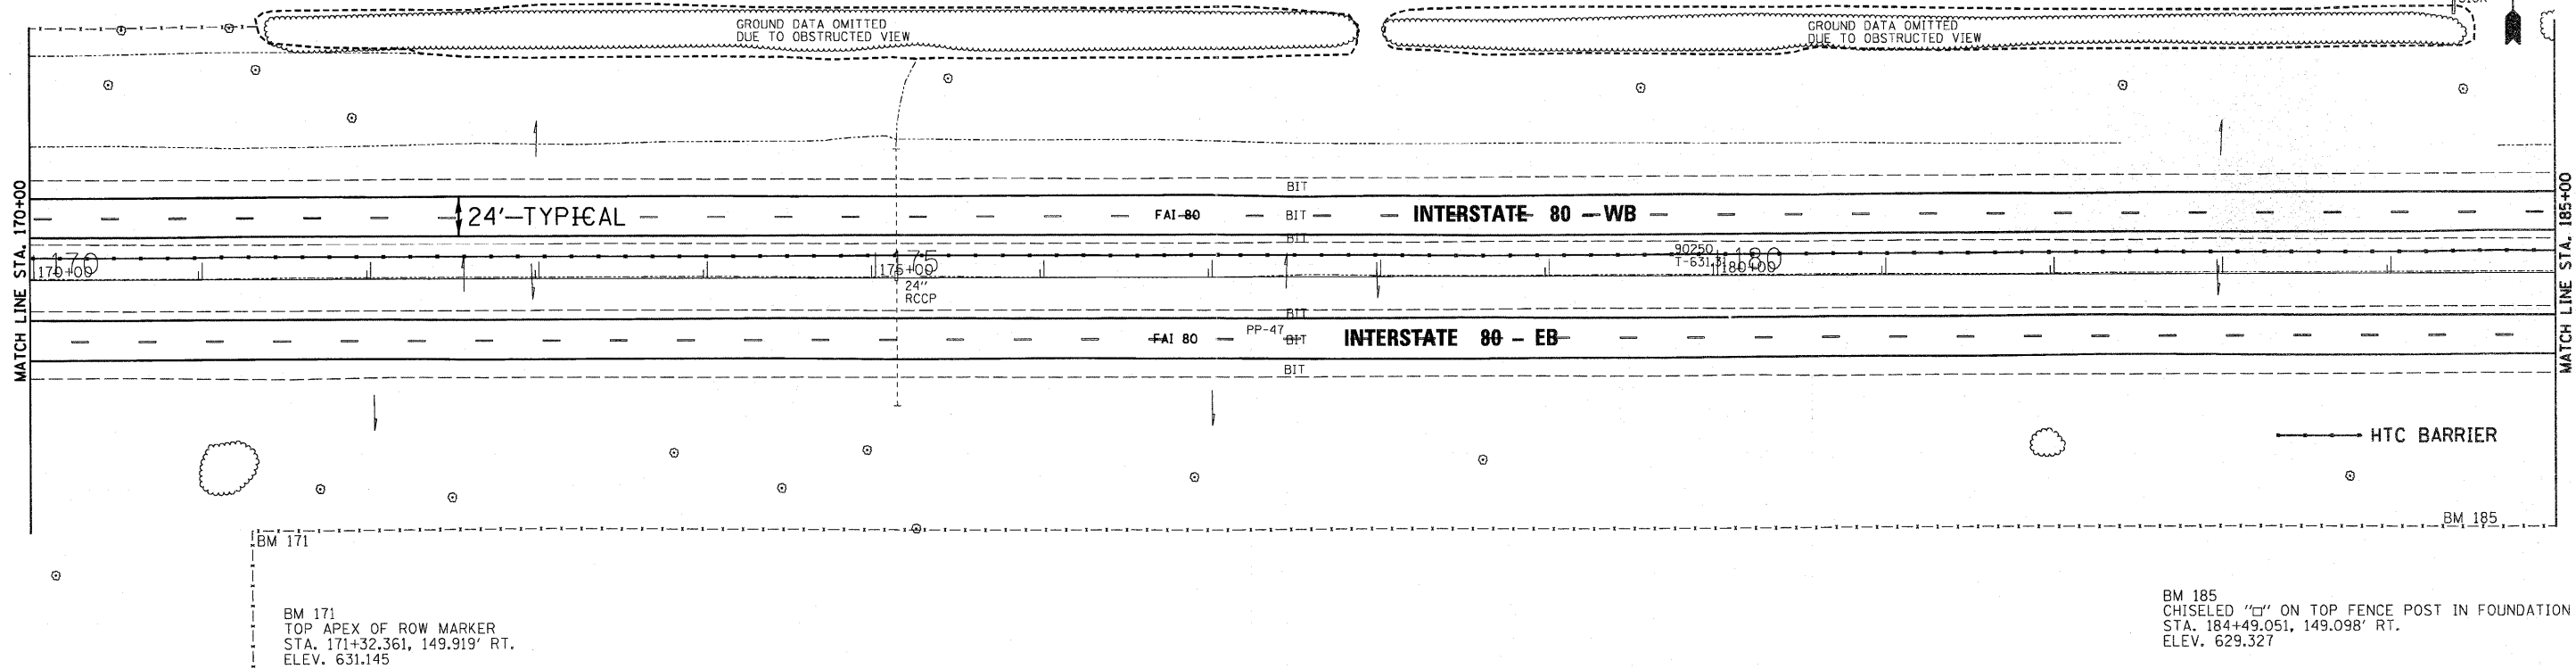

FILE NAME - D366A48-SHT-PLNPRF-170-185.DGN	USER NAME -	DESIGNED -	REVISED -	<b>STATE OF ILLINOIS</b> <b>DEPARTMENT OF TRANSPORTATION</b>	<b>PLAN &amp; PROFILE - I-80</b> SCALE: 1"=50' SHEET NO. OF SHEETS STA. 170+00 TO STA. 185+00	F.A.I. RTE. FAI 80 (50-2,4)RS-5 & (50-3)RS-6	SECTION	COUNTY	TOTAL SHEETS	SHEET NO.
PLOT SCALE = 1"=50'	DRAWN - LAG	CHECKED -	REVISED -			LASALLE	109	34		
PLOT DATE = 05/11	CHECKED - DJD	REVISED -	REVISED -			CONTRACT NO. 66A48				
						ILLINOIS FED. AID PROJECT				