


DATE	05/11
BY	CHAMIN & ASSOCIATES
PLANNED	
NOTED	
CHECKED	
FILE NAME	D366A48-SHT-PLNPRF-185-200.DGN

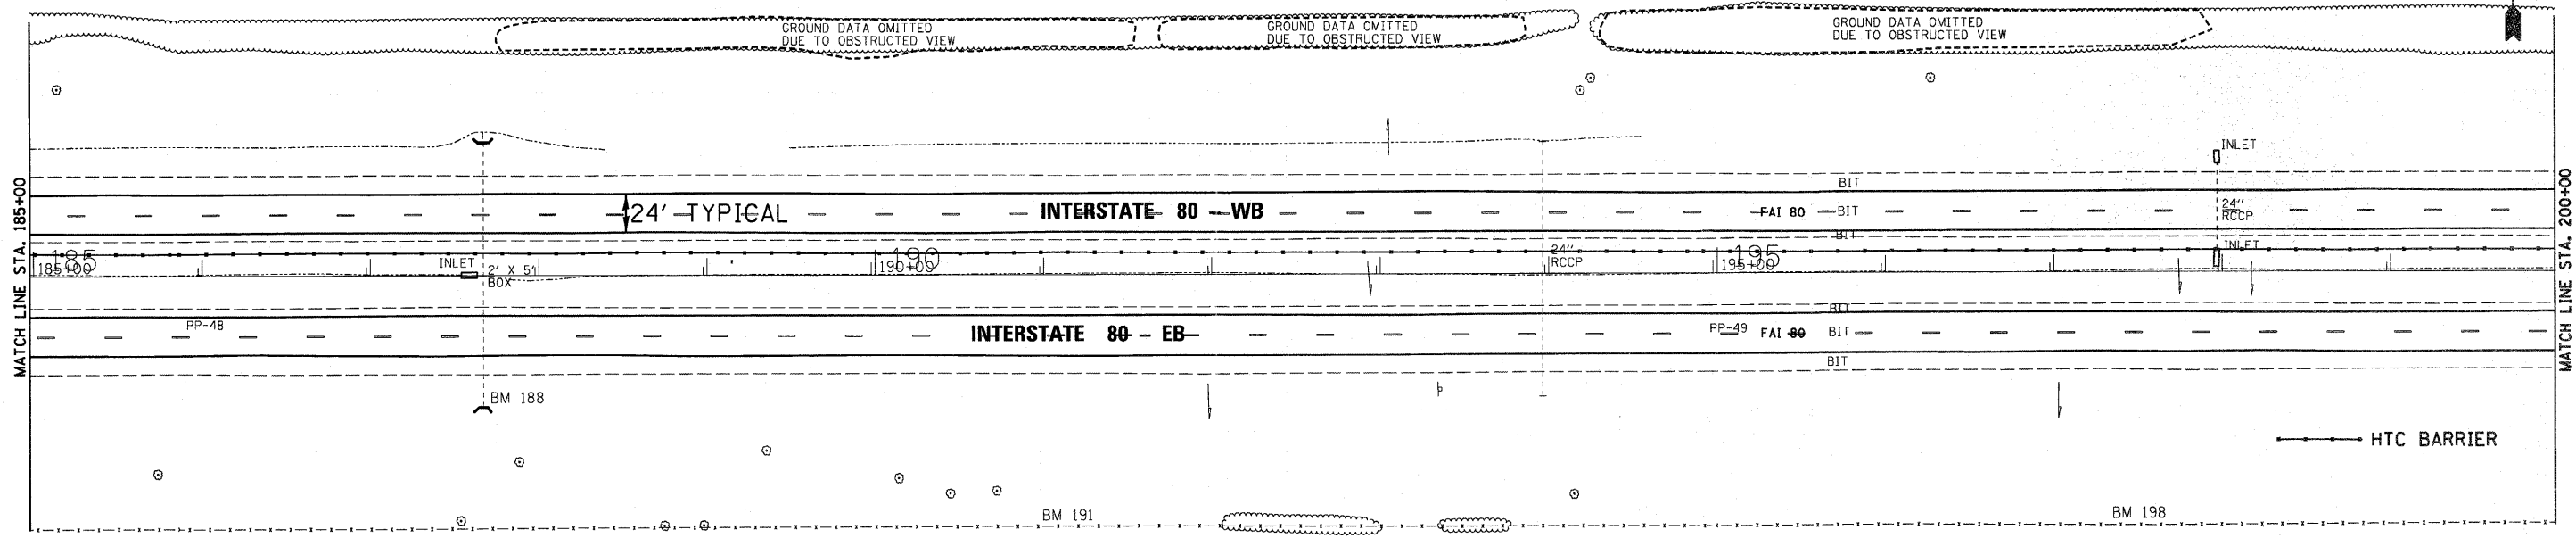


BM 188
CHISELED "L" TOP SOUTHEAST WINGWALL
STA. 187+72.180, 78.186' RT.
ELEV. 631.210

BM 191
CHISELED "L" ON TOP FENCE POST IN FOUNDATION
STA. 191+06.150, 148.792' RT.
ELEV. 630.265

BM 198
CHISELED "L" ON TOP FENCE POST IN FOUNDATION
STA. 197+63.801, 148.946' RT.
ELEV. 627.571

DATE	05/11
BY	CHAMIN & ASSOCIATES
PLANNED	
NOTED	
CHECKED	
FILE NAME	D366A48-SHT-PLNPRF-185-200.DGN

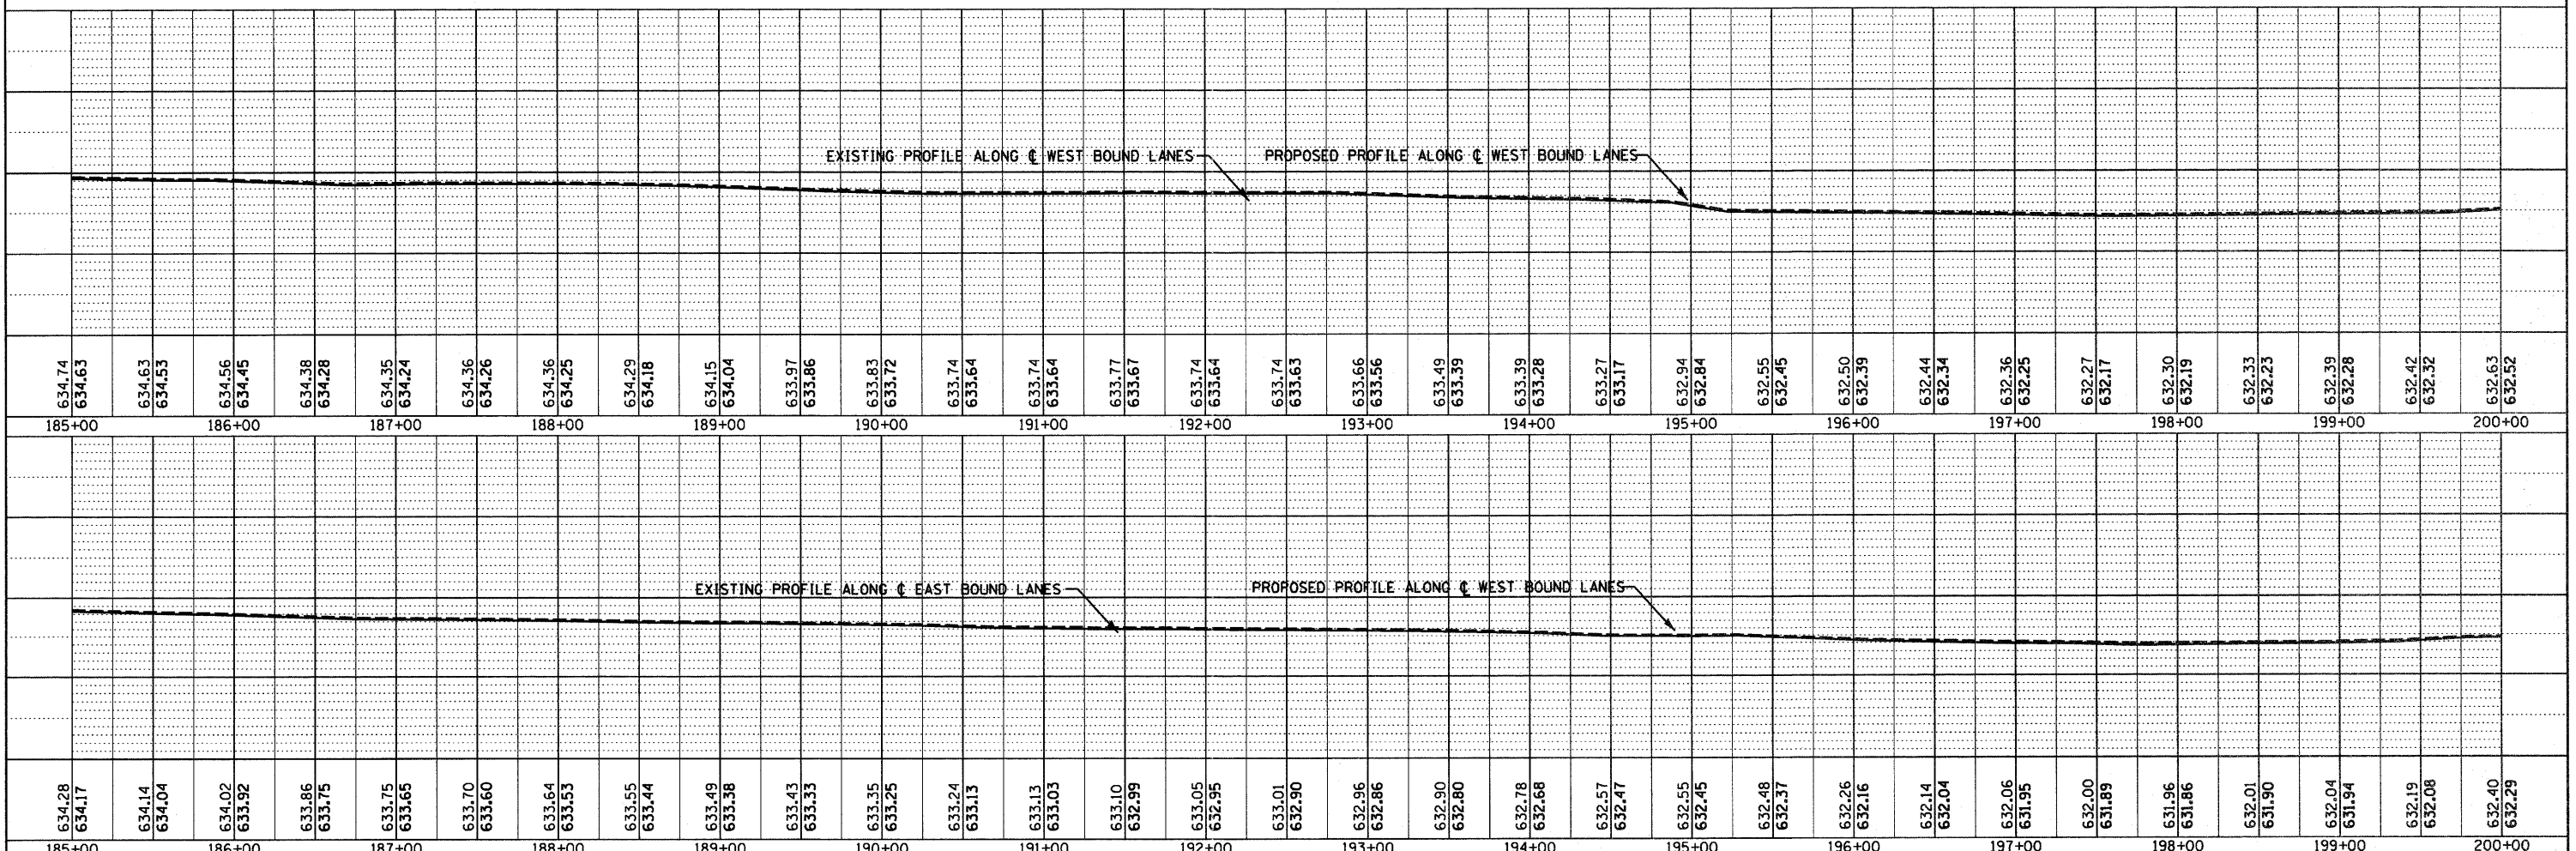

FILE NAME =	D366A48-SHT-PLNPRF-185-200.DGN	USER NAME =		DESIGNED -		REVISED -		STATE OF ILLINOIS DEPARTMENT OF TRANSPORTATION	PLAN & PROFILE - I-80			F.A.I. RTE.	SECTION	COUNTY	TOTAL SHEETS	SHEET NO.
PLLOT SCALE =	1"=50'	DRAWN -	LAG	CHECKED -	DJD	REVISED -			FAI 80	(50-2,4)RS-5 & (50-3)RS-6	LASALLE	109	35			
PLLOT DATE =	05/11	CHECKED -		REVISED -		REVISED -			SCALE: 1"=50'			SHEET NO.	OF	SHEETS	STA. 185+00 TO STA. 200+00	CONTRACT NO. 66A48
											ILLINOIS FED. AID PROJECT					