


BM 233
NAIL IN WOOD GUARD POST
STA. 233+37.448, 237.766' RT.
ELEV. 631.078

BM 237
NAIL IN WOOD GUARD POST
STA. 237+05.177, 237.282' RT.
ELEV. 630.797

BM 241
NAIL IN WOOD GUARD POST
STA. 240+89.055, 236.059' RT.
ELEV. 629.979

DATE	07/11
BY	CHAMLIN & ASSOCIATES
REVISIONS	
NOTED	
CHECKED	
ALIGNMENT	
OF	
FILE	
NO.	

DATE	07/11
BY	CHAMLIN & ASSOCIATES
REVISIONS	
NOTED	
CHECKED	
GRADES	
LAG	
NO.	
STRUCTURE	
NOTATIONS	
CHRD	

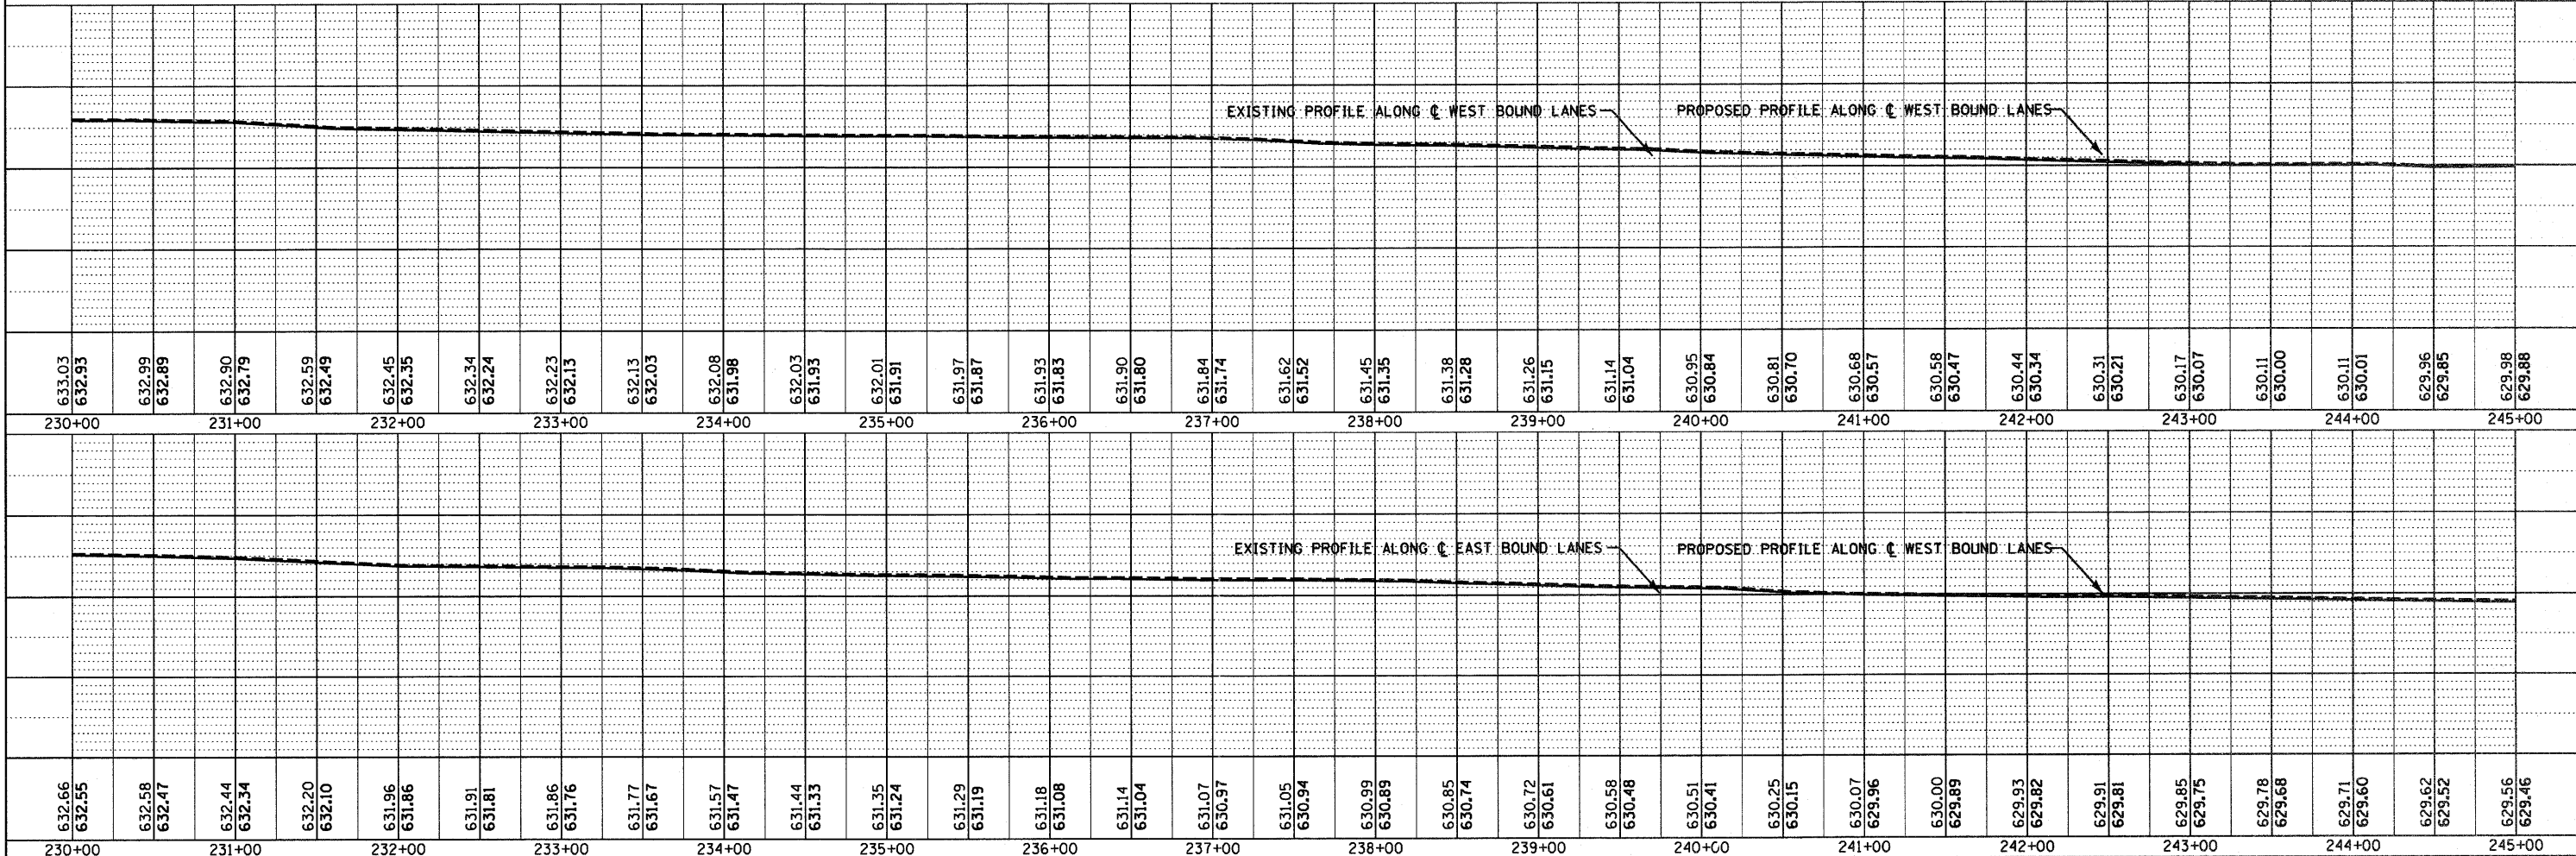

FILE NAME = D368A48-SHT-PLNPRF-230-245.DGN	USER NAME =	DESIGNED -	REVISED -	STATE OF ILLINOIS DEPARTMENT OF TRANSPORTATION	PLAN & PROFILE - I-80		F.A.I. RTE.	SECTION	COUNTY	TOTAL SHEETS	SHEET NO.
		CHECKED -	REVISED -		SCALE: 1"=50'	SHEET NO.	OF	SHEETS	STA. 230+00 TO STA. 245+00	ILLINOIS FED. AID PROJECT	
		DRAWN - LAG	REVISED -								
		CHECKED - DJD	REVISED -								