



DATE	05/11
BY	CHAMLIN & ASSOCIATES
DESIGNED	DJD
CHECKED	LAG
DRAWN	LAG
DATE	05/11
FILE NAME	D366A48-SHT-PLNPRF-290-305.DGN

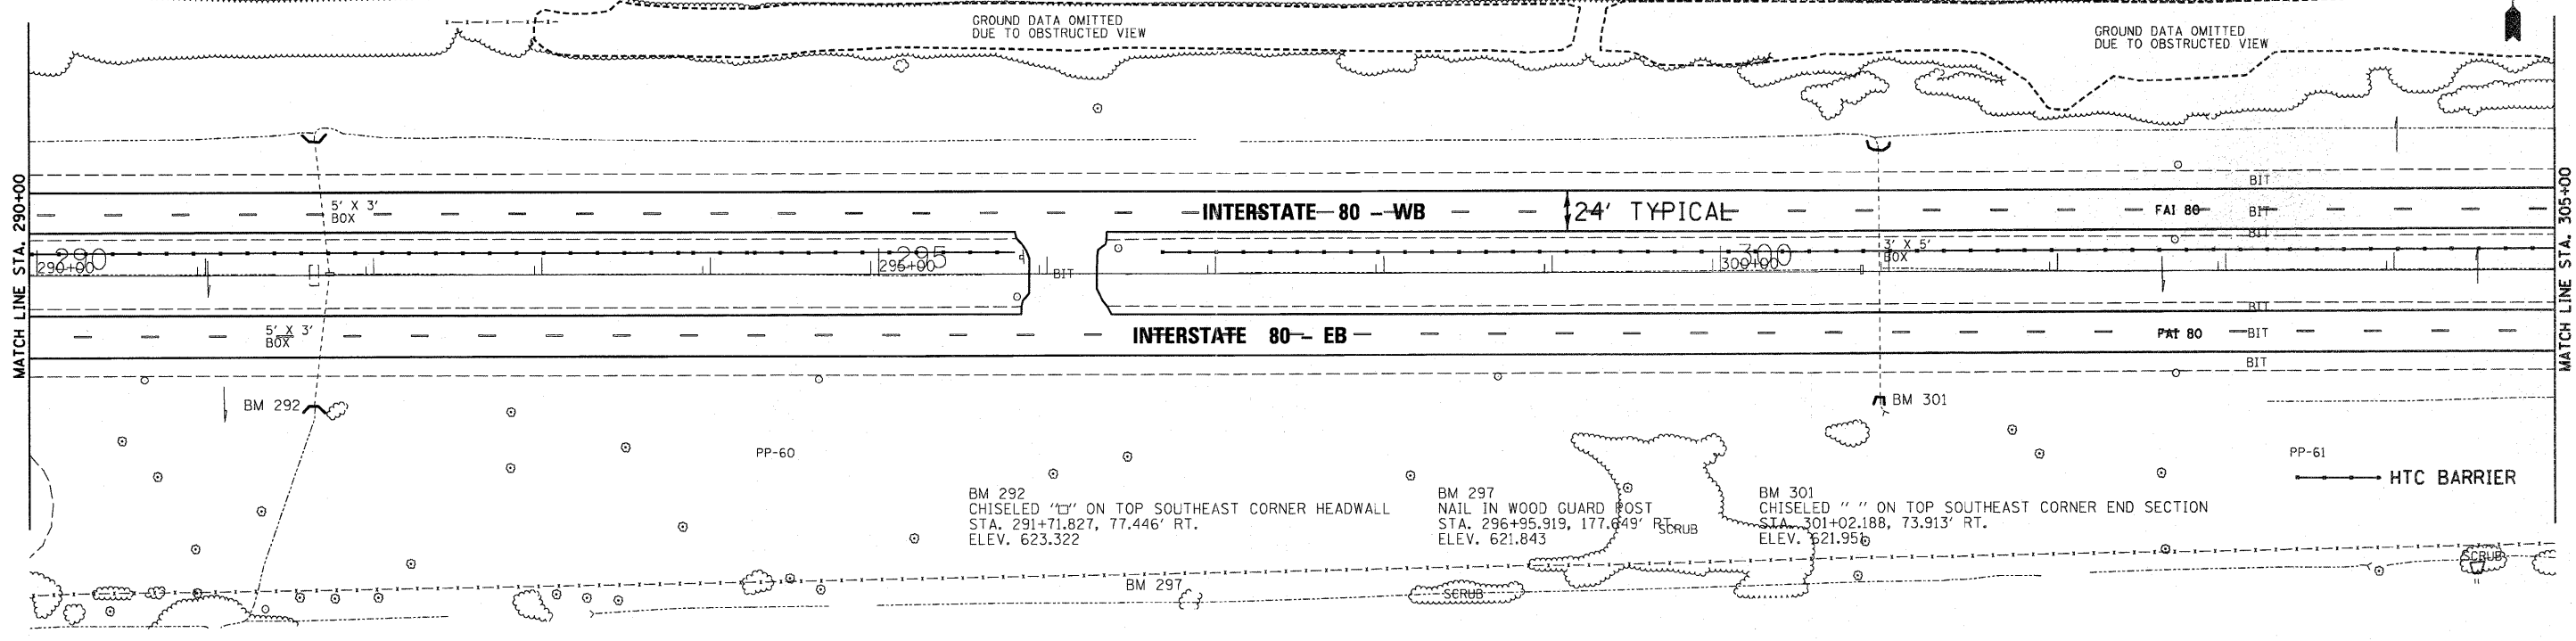

DATE	05/11
BY	CHAMLIN & ASSOCIATES
DESIGNED	DJD
CHECKED	LAG
DRAWN	LAG
DATE	05/11
FILE NAME	D366A48-SHT-PLNPRF-290-305.DGN

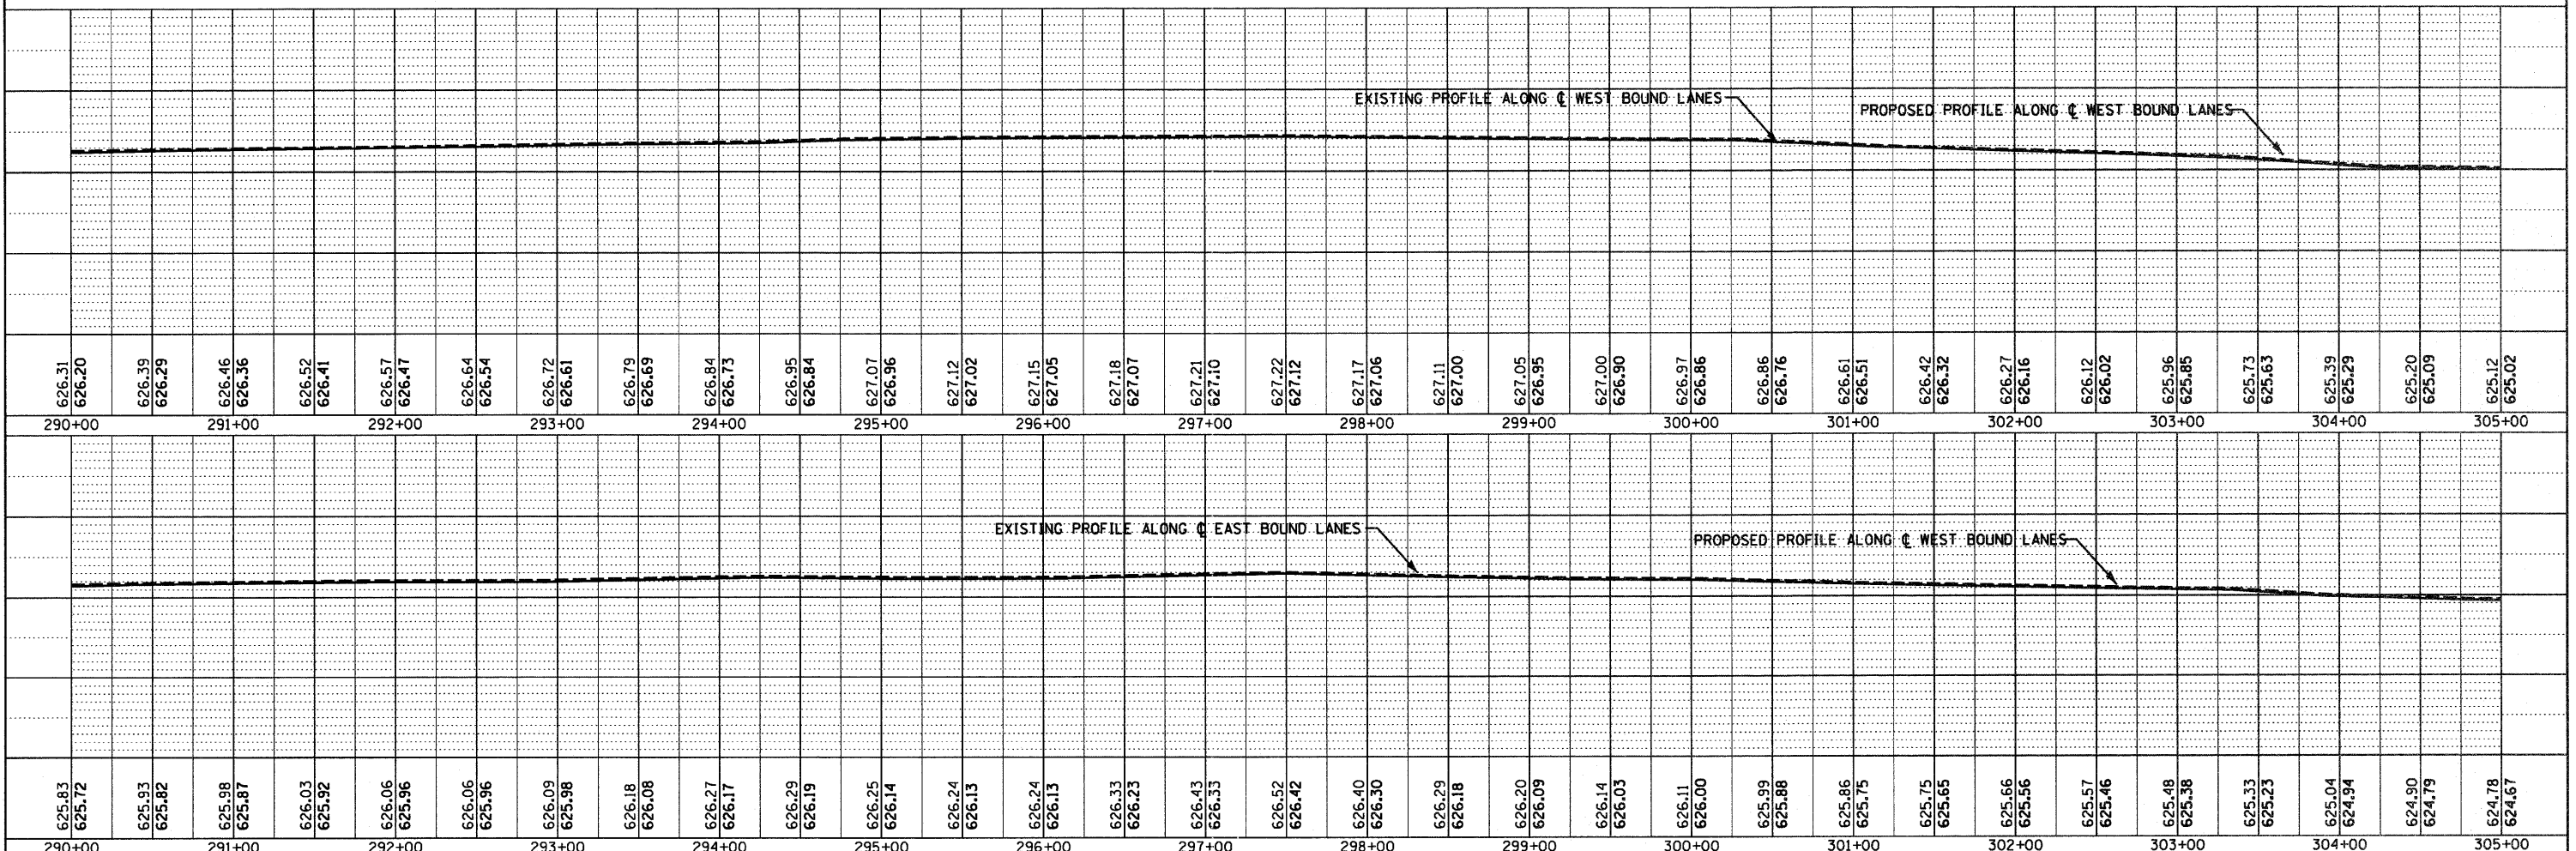

FILE NAME =	D366A48-SHT-PLNPRF-290-305.DGN	USER NAME =		DESIGNED -		REVISED -		STATE OF ILLINOIS	PLAN & PROFILE - I-80	F.A.I. RTE.	SECTION	COUNTY	TOTAL SHEETS	SHEET NO.
				CHECKED -		REVISED -		DEPARTMENT OF TRANSPORTATION	SCALE: 1"=50'	STA. 290+00 TO STA. 305+00	FAI 80 (50-2,4)RS-5 & (50-3)RS-6	LASALLE	109	42
				DRAWN -	LAG	REVISED -			SHEET NO. OF SHEETS					
				CHECKED -	DJD	REVISED -								CONTRACT NO. 66A48
														ILLINOIS FED. AID PROJECT