
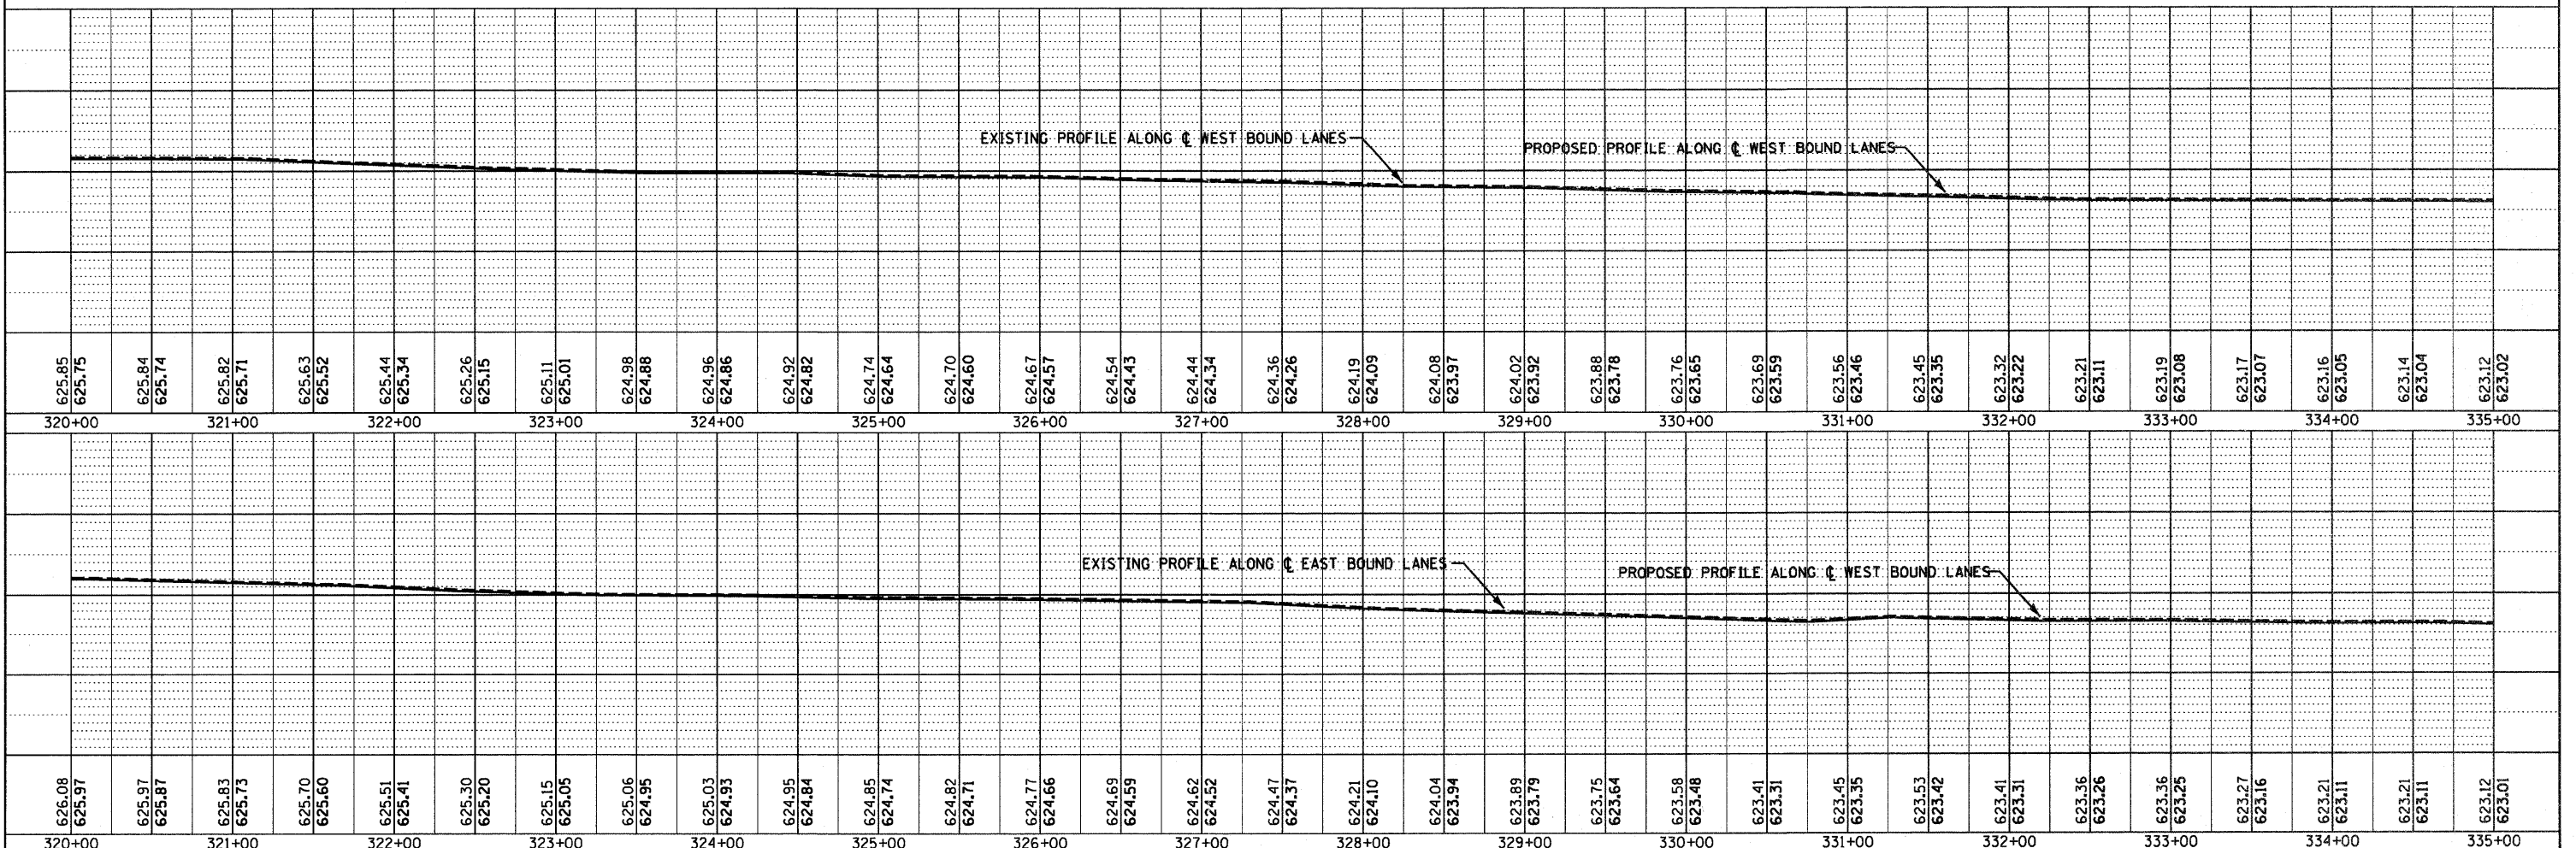


PLAN	DATE
NO.	05/11
BY	CHAMLIN & ASSOCIATES
BY	DJG
DATE	05/11
NO.	05/11
BY	DJG
DATE	05/11
NO.	05/11

PROFILE	DATE
NO.	05/11
BY	CHAMLIN & ASSOCIATES
BY	LAG
DATE	05/11
NO.	05/11
BY	DJG
DATE	05/11
NO.	05/11

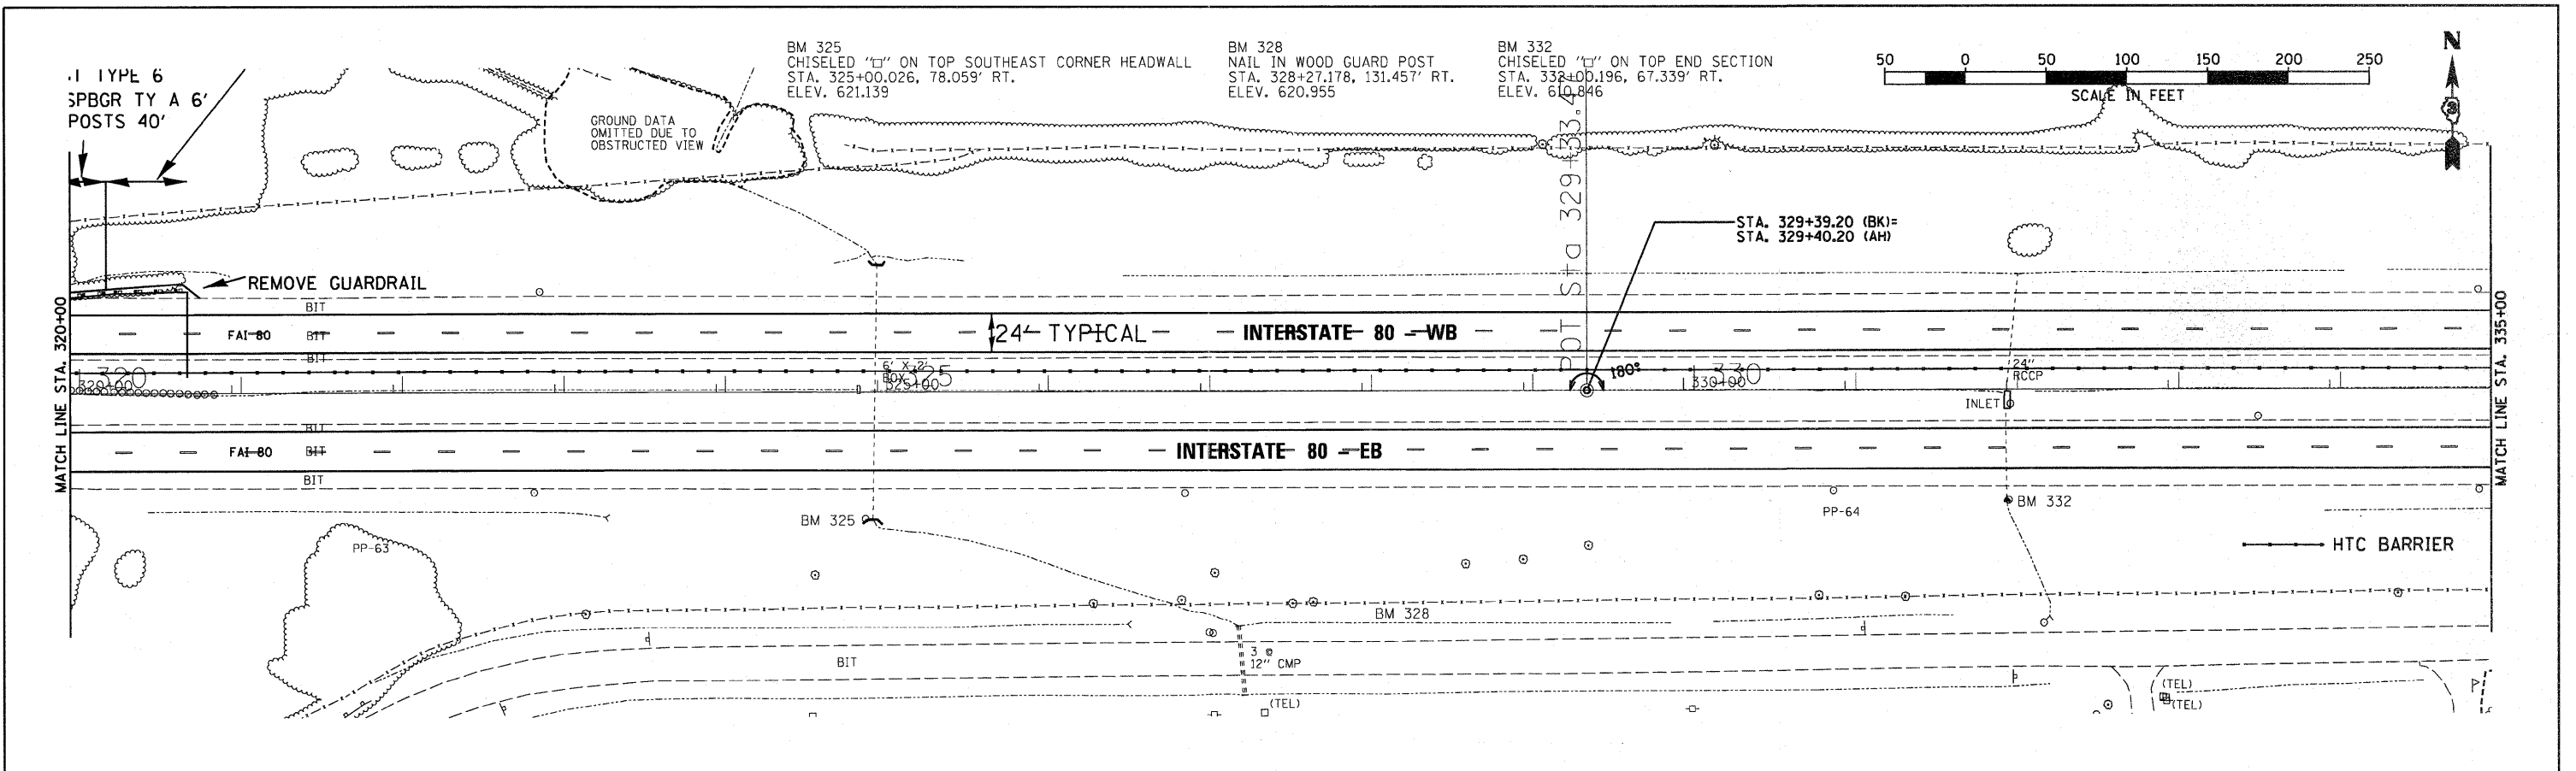

FILE NAME =	USER NAME =	DESIGNED -	REVISED -	STATE OF ILLINOIS DEPARTMENT OF TRANSPORTATION	PLAN & PROFILE - I-80	SCALE: 1"=50'	SHEET NO. OF SHEETS	STA. 320+00 TO STA. 335+00	F.A.I. RTE.	SECTION	COUNTY	TOTAL SHEETS	SHEET NO.
D366A46-SHT-PLNPRF-320-335.DGN		CHECKED -	REVISED -						FAI 80 (50-2)RS-5 & (50-3)RS-6	LASALLE	109	44	
		DRAWN - LAG	REVISED -						CONTRACT NO. 66A48				
		CHECKED - DJG	REVISED -						ILLINOIS FED. AID PROJECT				