
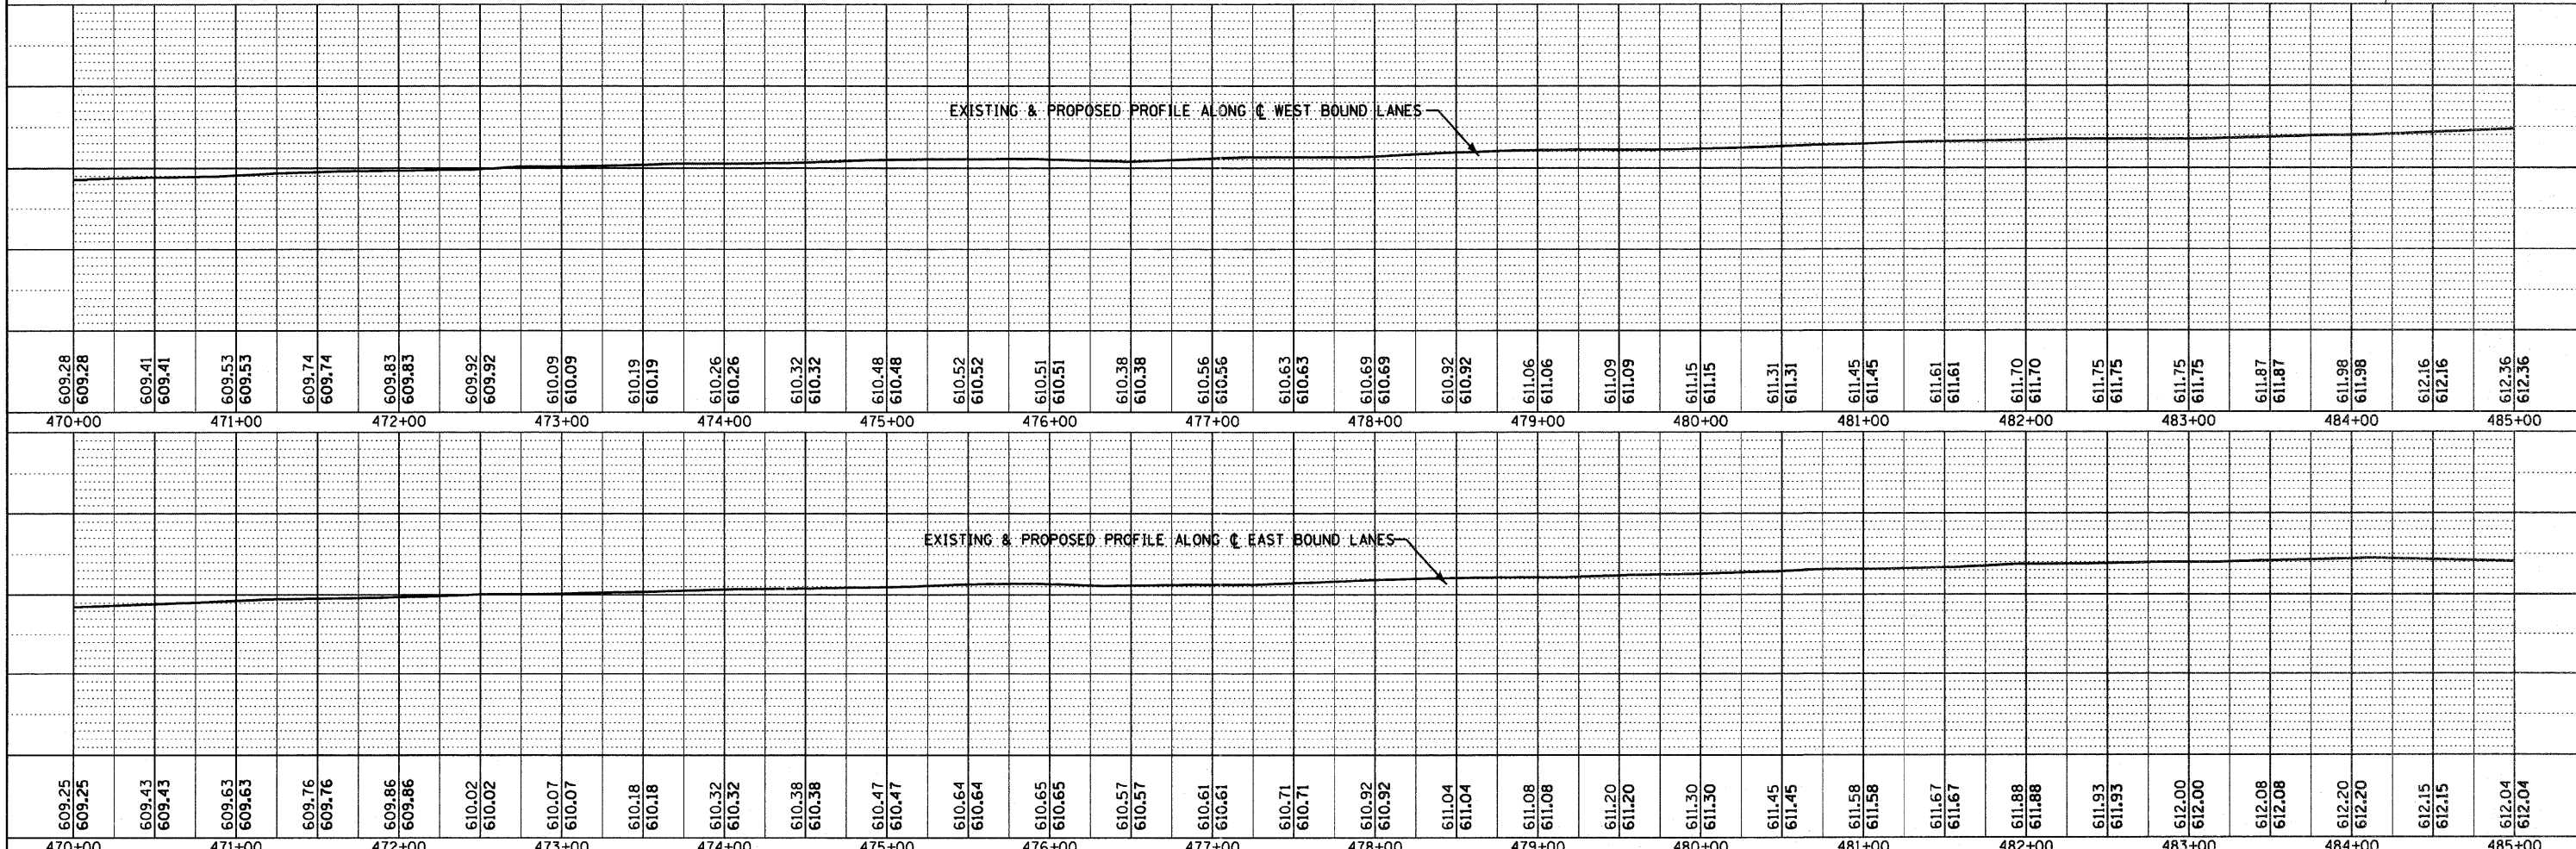


DATE	BY
05/11	CHAMIN & ASSOCIATES
05/11	DJD
05/11	DREBAR-TOPBOOK
05/11	DZ/T
NO.	
REVISION	
PLANNED	
NOTED	
ALIGNED	
CHECKED	
FILE NAME	

DATE	BY
05/11	CHAMIN & ASSOCIATES
05/11	LAG
05/11	NBE
05/11	DZ/T
NO.	
REVISION	
PLANNED	
NOTED	
ALIGNED	
CHECKED	
FILE NAME	

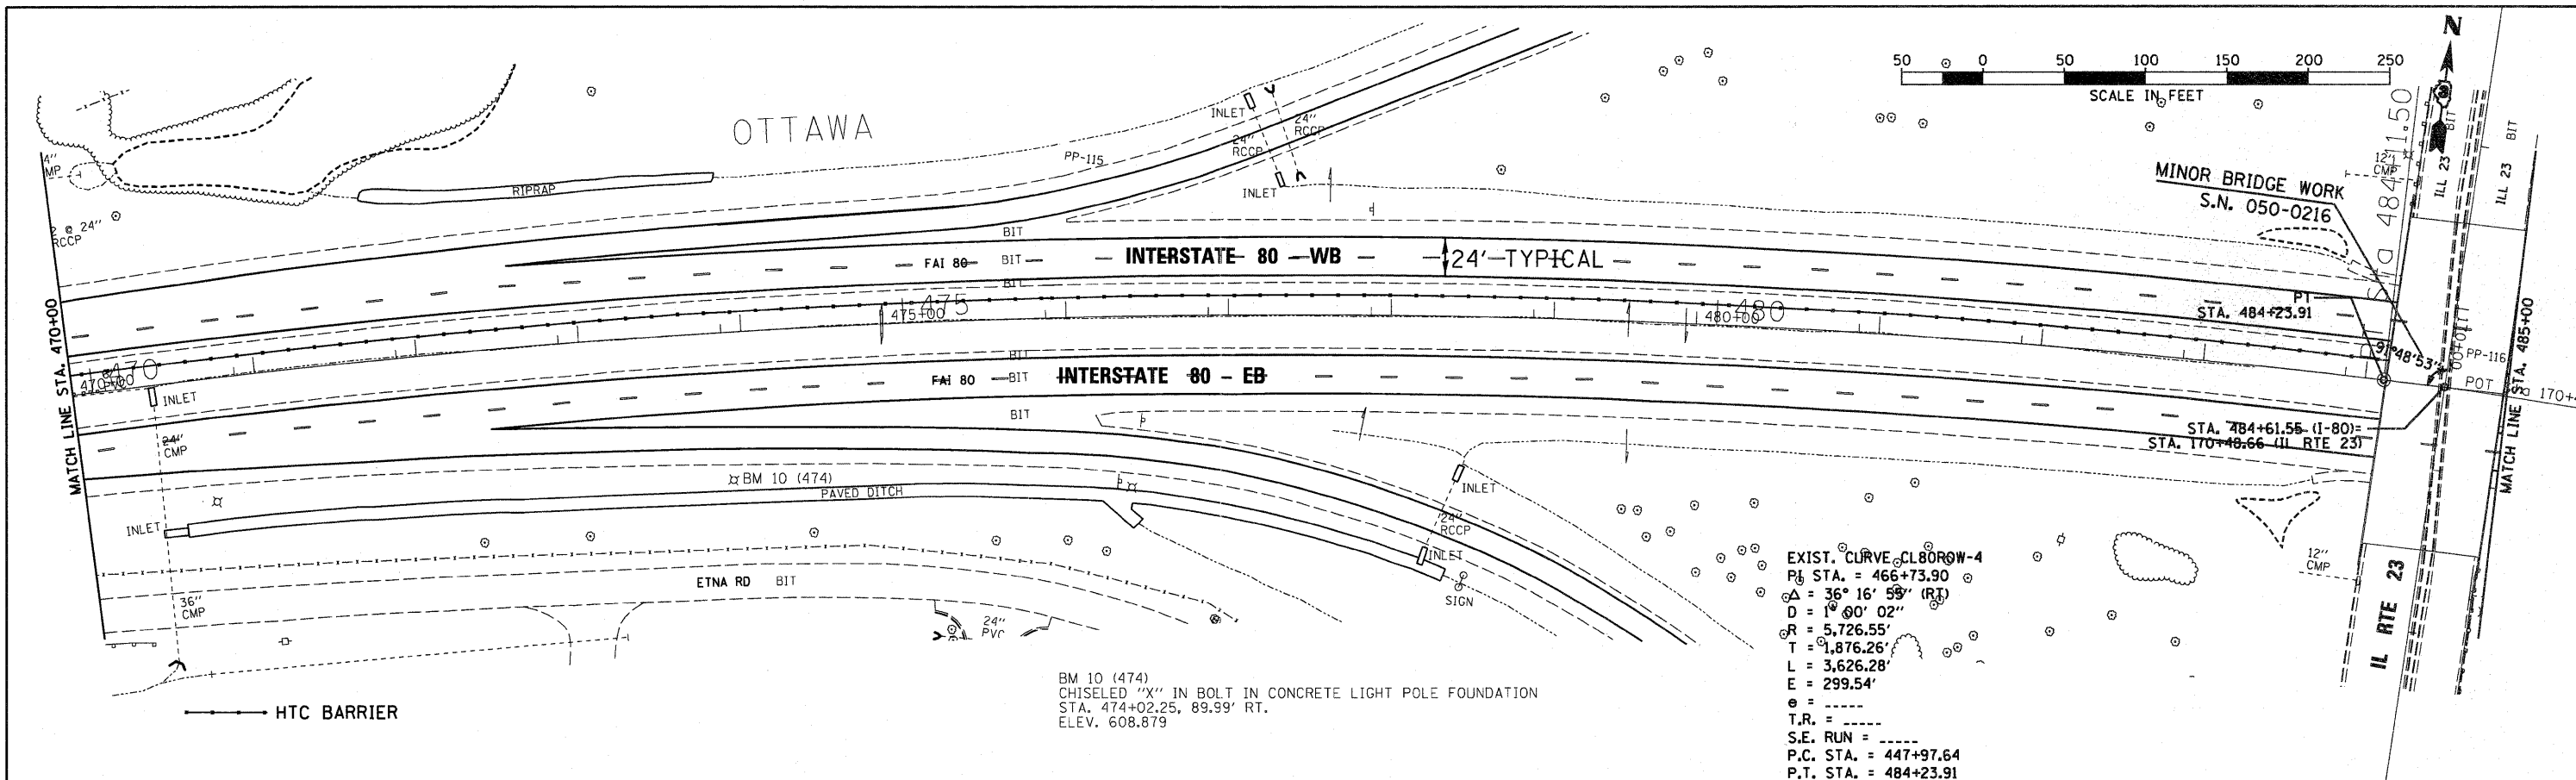

FILE NAME =	USER NAME =	DESIGNED -	REVISED -	STATE OF ILLINOIS DEPARTMENT OF TRANSPORTATION	PLAN & PROFILE - I-80	SCALE: 1"=50'	SHEET NO. OF SHEETS	STA. 470+00 TO STA. 485+00	F.A.I. RTE.	SECTION	COUNTY	TOTAL SHEETS	SHEET NO.
D366A4B-SHT-PLNPRF-470-485.DGN		CHECKED -	REVISED -						FAI 80 (50-2,4)RS-5 & (50-3)RS-6	LASALLE	109	54	
		DRAWN - LAG	REVISED -						CONTRACT NO. 66A4B				
		CHECKED - DJD	REVISED -						ILLINOIS FED. AID PROJECT				