


Notes:  
 Areas of deck repairs shown are estimated.  
 The Engineer shall show actual locations of deck repairs on As-Built plans.

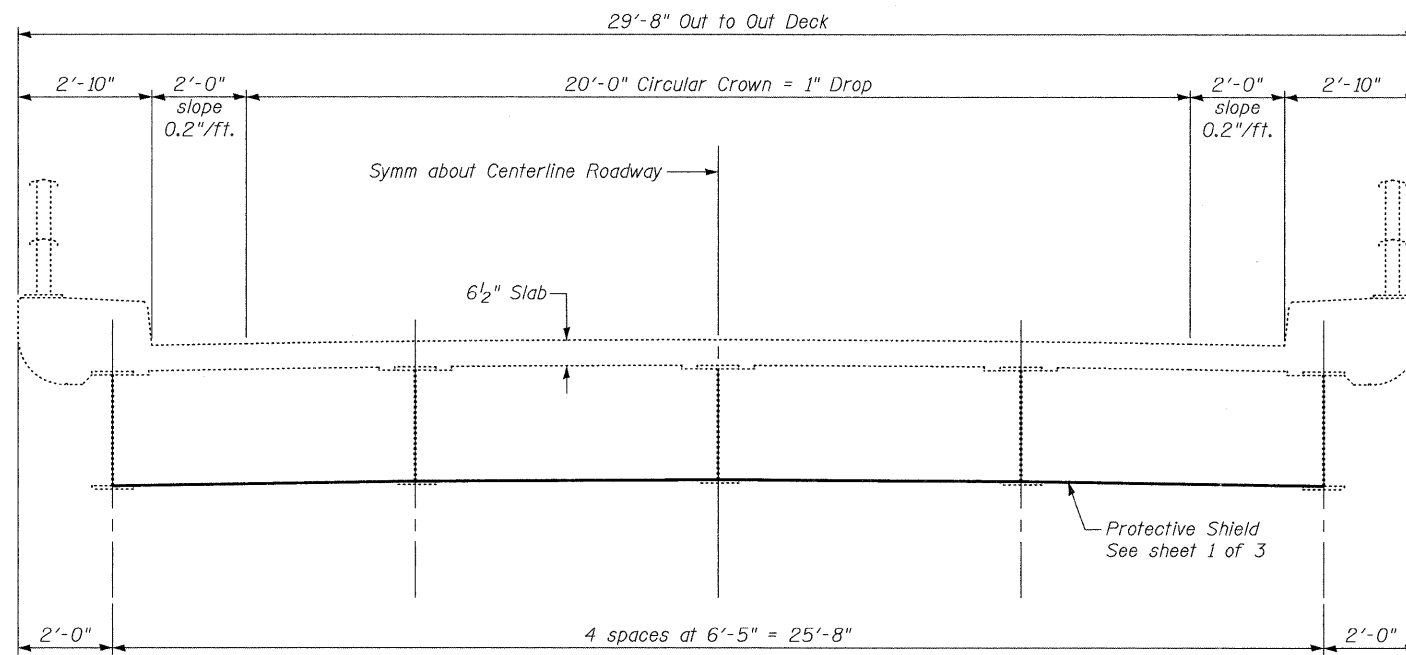

**BILL OF MATERIALS**

ITEM	UNIT	QUANTITY
Deck Slab Repair (Full Depth, Type I)	Sq. Yd.	20.6
Deck Slab Repair (Full Depth, Type II)	Sq. Yd.	3.6
Deck Slab Repair (Partial)	Sq. Yd.	40.4
Protective Shield	Sq. Yd.	240

Infrared deck survey 03/14/11

- Full Depth Repair Area, Type I
- Full Depth Repair Area, Type II
- Partial Depth Repair Area