

DECK REPAIR PLAN




Notes:
 Areas of deck repairs shown are estimated.
 The Engineer shall show actual locations of deck repairs on As-Built plans.

BILL OF MATERIALS

| ITEM | UNIT | QUANTITY |
|---------------------------------------|---------|----------|
| Deck Slab Repair (Full Depth, Type I) | Sq. Yd. | 5.3 |
| Deck Slab Repair (Partial) | Sq. Yd. | 36.1 |
| Protective Shield | Sq. Yd. | 240 |

Infrared deck survey 03/14/11

- Full Depth Repair Area
- Partial Depth Repair Area

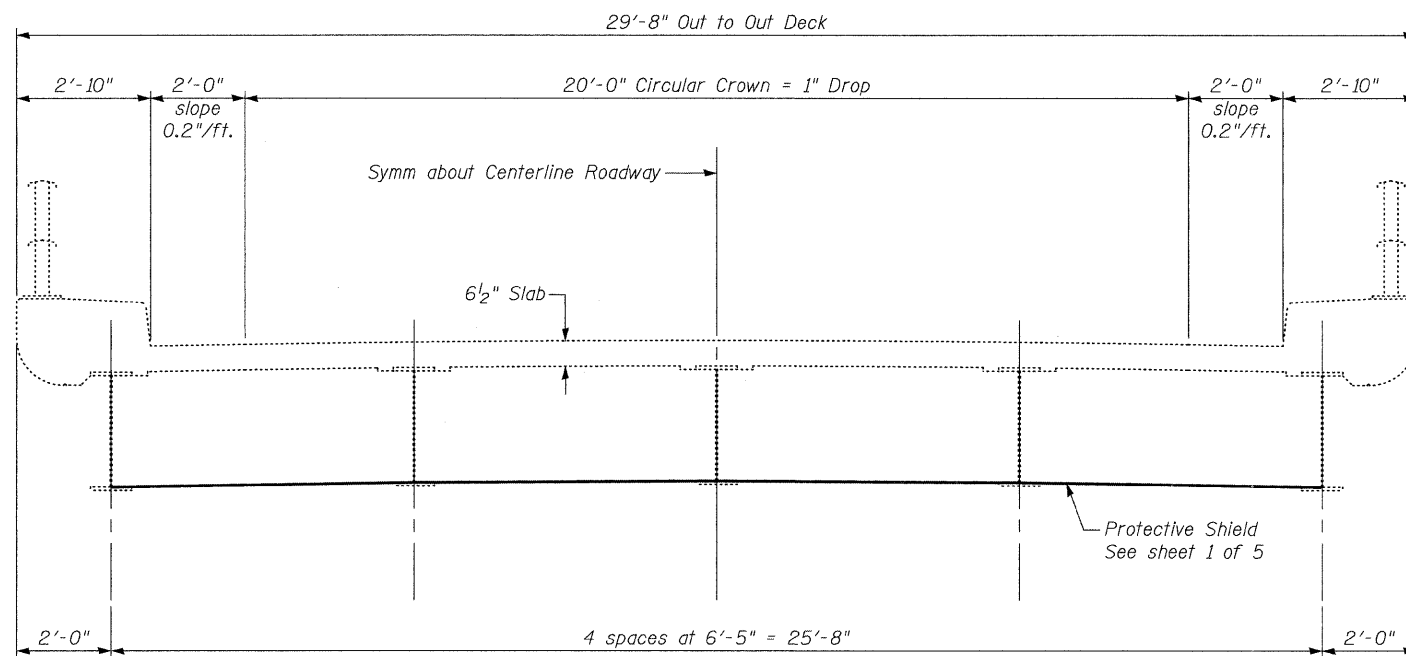

TYPICAL SECTION

CHAMLIN & ASSOCIATES, INC. PERU, ILLINOIS

FILE NAME = 0500129-66A48-DECK-002.DGN

| | | |
|--------------|----------------|-----------|
| USER NAME = | DESIGNED - JKC | REVISED - |
| PLOT SCALE = | CHECKED - AJO | REVISED - |
| PLOT DATE = | DRAWN - LAG | REVISED - |
| | CHECKED - JKC | REVISED - |

**STATE OF ILLINOIS
 DEPARTMENT OF TRANSPORTATION**

**DECK REPAIR PLAN AND TYPICAL SECTION
 STRUCTURE NO. 050-0129**

SHEET NO. 2 OF 5 SHEETS

| | | | | |
|---------------------------|-----------------------------------|----------------|--------------------|---------------|
| F.A.I. RTE. 80 | SECTION (50-2,4)RS-5 & (50-3)RS-6 | COUNTY LASALLE | TOTAL SHEETS 1-09 | SHEET NO. 6-7 |
| | | | CONTRACT NO. 66A48 | |
| ILLINOIS FED. AID PROJECT | | | | |