

**DECK REPAIR PLAN**




Notes:  
 Areas of deck repairs shown are estimated.  
 The Engineer shall show actual locations of deck repairs on As-Built plans.

**BILL OF MATERIALS**

ITEM	UNIT	QUANTITY
Deck Slab Repair (Full Depth, Type I)	Sq. Yd.	11.0
Deck Slab Repair (Partial)	Sq. Yd.	71.9
Protective Shield	Sq. Yd.	274

Infrared deck survey 03/14/11

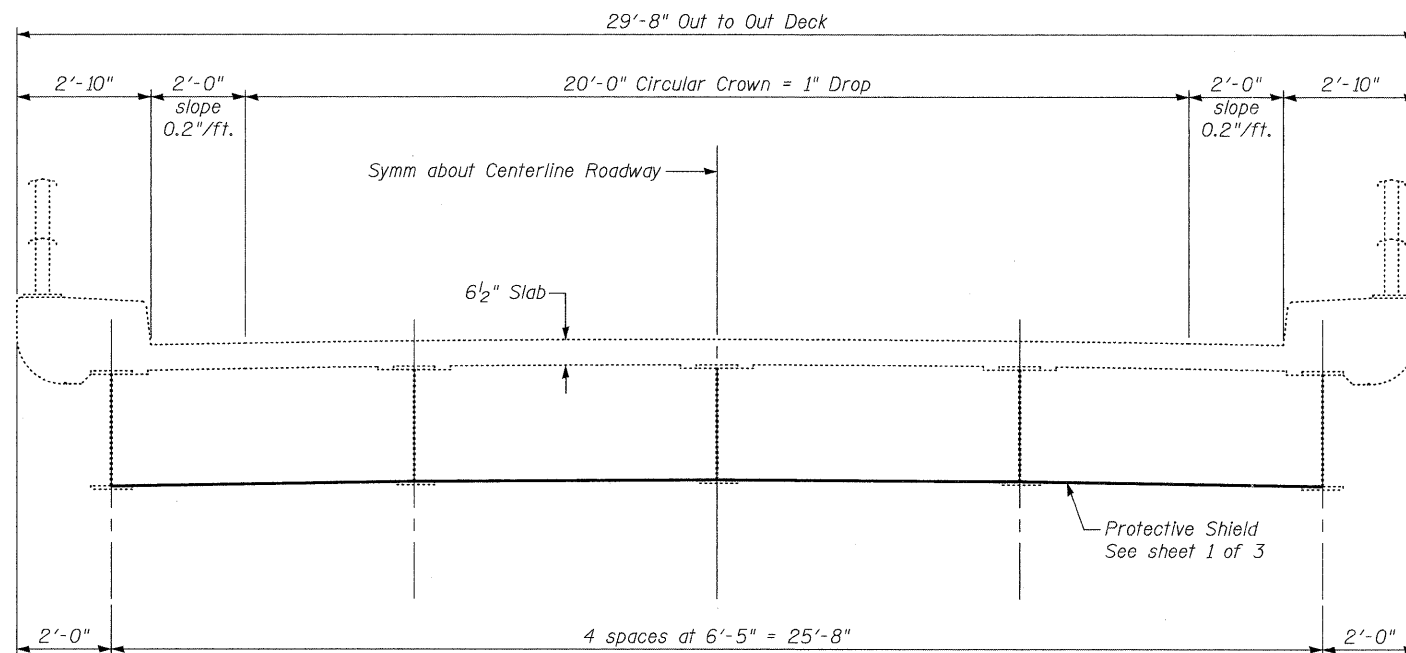

**TYPICAL SECTION**

CHAMLIN & ASSOCIATES, INC. PERU, ILLINOIS

FILE NAME = 0500130-66A48-DECK-002.DGN	USER NAME =	DESIGNED - JKC	REVISED -	<b>STATE OF ILLINOIS DEPARTMENT OF TRANSPORTATION</b>	<b>DECK REPAIR PLAN AND TYPICAL SECTION STRUCTURE NO. 050-0130</b>	F.A.I. RTE. 80	SECTION (50-2,4)RS-5 & (50-3)RS-6	COUNTY LASALLE	TOTAL SHEETS 109	SHEET NO. 72		
PLOT SCALE =	DRAWN - LAG	REVISED -	SHEET NO. 2 OF 3 SHEETS			CONTRACT NO. 66A48		ILLINOIS FED. AID PROJECT				
PLOT DATE =	CHECKED - JKC	REVISED -										