


TEMPORARY RETAINING WALL DETAIL - EAST SIDE

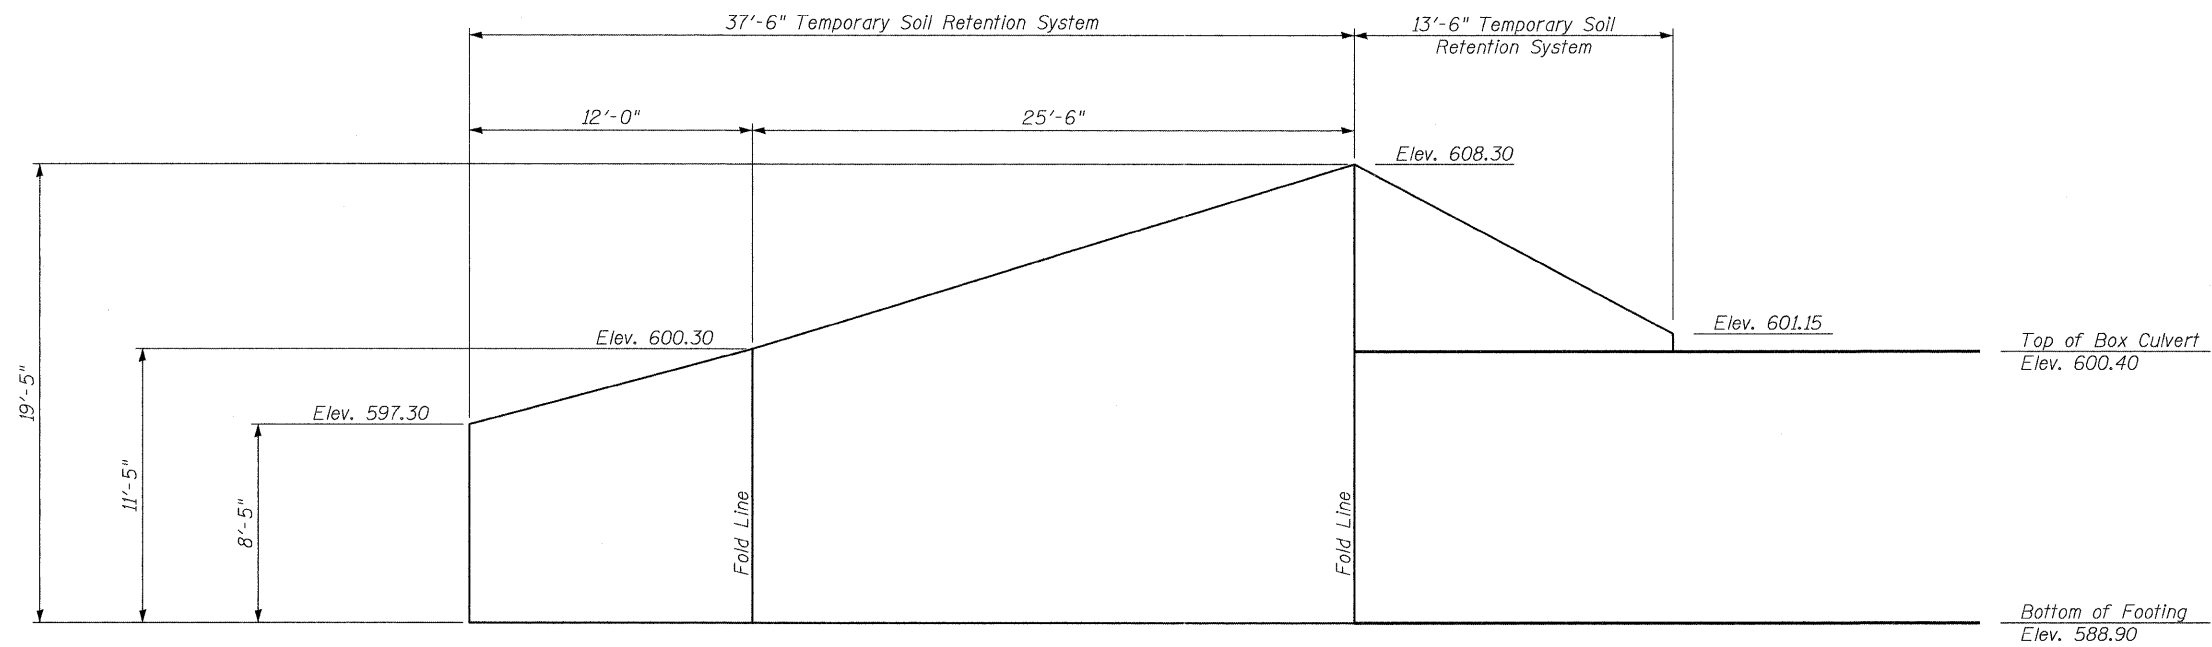

TEMPORARY RETAINING WALL DETAIL - WEST SIDE

CHAMLIN & ASSOCIATES, INC. PERU, ILLINOIS

FILE NAME = 0502509-66A48-TEMP-RETWALL-006.DGN

USER NAME =
 PLOT SCALE =
 PLOT DATE =

DESIGNED - JKC	REVISED -
CHECKED - AJO	REVISED -
DRAWN - ARR	REVISED -
CHECKED - JKC	REVISED -

**STATE OF ILLINOIS
 DEPARTMENT OF TRANSPORTATION**

**TEMPORARY SOIL RETENTION SYSTEM
 STRUCTURE NO. 050-2509**

SHEET NO. 6 OF 7 SHEETS

F.A.I. RTE.	SECTION	COUNTY	TOTAL SHEETS	SHEET NO.
80	(50-2,4)RS-5 & (50-3)RS-6	LASALLE	109	79
CONTRACT NO. 66A48				

ILLINOIS FED. AID PROJECT