


PROPOSED U.S. ROUTE 6
 STA 554+56.21 TO 556+39.45
 STA 558+27.17 TO 560+46.21

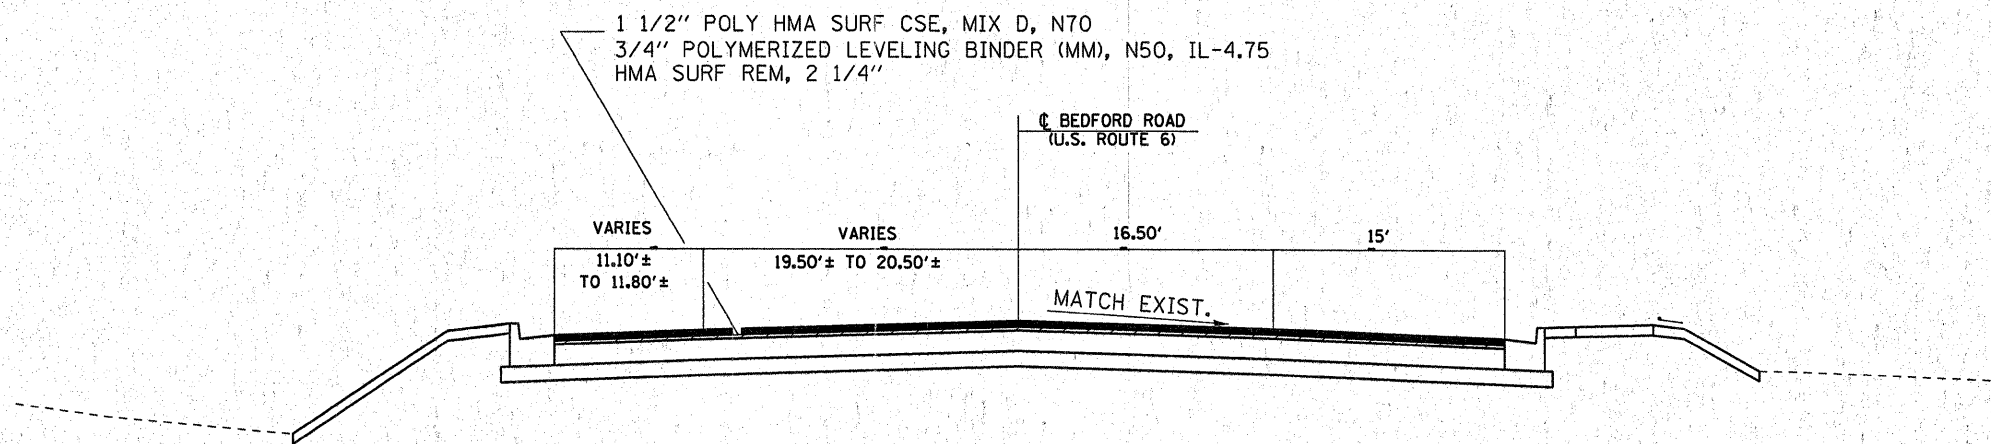

PROPOSED U.S. ROUTE 6
 STA 556+39.45 TO 558+27.17*

• EAST FORK NETTLE CREEK BRIDGE
 OMISSION STA 556+59.56 TO STA 558+07.06

FILE NAME =	USER NAME = braboypa	DESIGNED -	REVISED -	STATE OF ILLINOIS DEPARTMENT OF TRANSPORTATION	TYPICAL SECTIONS	F.A. RTE.	SECTION	COUNTY	TOTAL SHEETS	SHEET NO.	
ci:\pwork\pwork\braboypa\0244830\0366675-shr-cover.dgn		DRAWN -	REVISED -			296	(0,P,Q,GRS-3	GRUNDY	19	6	
PLOT SCALE = 55.0605' / 1in.		CHECKED -	REVISED -			SCALE: _____ SHEET NO. ____ OF ____ SHEETS STA. _____ TO STA. _____		CONTRACT NO. 66A75			
PLOT DATE = 1/6/2012		DATE -	REVISED -			ILLINOIS FED. AID PROJECT					