

F.A.P. RTE.	SECTION	COUNTY	TOTAL SHEETS	SHEET NO.
587	(20X) RS-2	LaSALLE	22	1
		ILLINOIS	CONTRACT NO. 66B16	

STATE OF ILLINOIS
DEPARTMENT OF TRANSPORTATION
DIVISION OF HIGHWAYS
**PROPOSED
HIGHWAY PLANS**

FAP ROUTE 587 (US 34)
SECTION (20X) RS-2
PROJECT: ACF-0587 (026)
3P MILLING AND RESURFACING
LaSALLE COUNTY

C-93-080-11

INDEX OF SHEETS

- 1 COVER SHEET
- 2 GENERAL NOTES
- 3-4 SUMMARY OF QUANTITIES
- 5-6 TYPICAL SECTIONS
- 7-9 SCHEDULE OF QUANTITIES
- 10 TIE POINTS
- 11-19 PLAN VIEW
- 20 - 22 DETAILS

STANDARDS

- 000001-06 STANDARD SYMBOLS, ABBREVIATIONS AND PATTERNS
- 001006 DECIMAL OF AN INCH AND OF A FOOT
- 424001-06 PERPENDICULAR CURB RAMPS FOR SIDEWALKS
- 424006 DIAGONAL CURB RAMPS FOR SIDEWALKS
- 424011 CORNER PARALLEL CURB RAMPS FOR SIDEWALKS
- 424016 MID-BLOCK CURB RAMPS FOR SIDEWALKS
- 424021 DEPRESSED CORNER FOR SIDEWALKS
- 424026 ENTRANCE / ALLEY PEDESTRIAN CROSSINGS
- 606001-04 CONCRETE CURB TYPE B AND COMBINATION CONCRETE CURB AND GUTTER
- 667101-02 PERMANENT SURVEY MARKERS
- 701501-06 URBAN LANE CLOSURE, 2L, 2W, UNDIVIDED
- 701801-05 LANE CLOSURE, MULTILANE 1W OR 2W CROSSWALK OR SIDEWALK CLOSURE
- 701901-02 TRAFFIC CONTROL DEVICES
- 780001-03 TYPICAL PAVEMENT MARKINGS
- 781001-03 TYPICAL APPLICATIONS RAISED REFLECTIVE PAVEMENT MARKERS




OTHER PRINCIPAL ARTERIAL
ADT 2009 = 5038
PV = 88.1% ,SU = 8.3%, MU = 3.6%

STATE OF ILLINOIS
DEPARTMENT OF TRANSPORTATION
DIVISION OF HIGHWAYS

SUBMITTED December 7 20 11
Eric S. Thealderson
DEPUTY DIRECTOR OF HIGHWAYS, REGION ENGINEER

February 3 20 12
John D. Baranzelli, P.E.
acting ENGINEER OF DESIGN AND ENVIRONMENT

February 3 20 12
William R. Frenkel
acting DIRECTOR OF HIGHWAYS, CHIEF ENGINEER

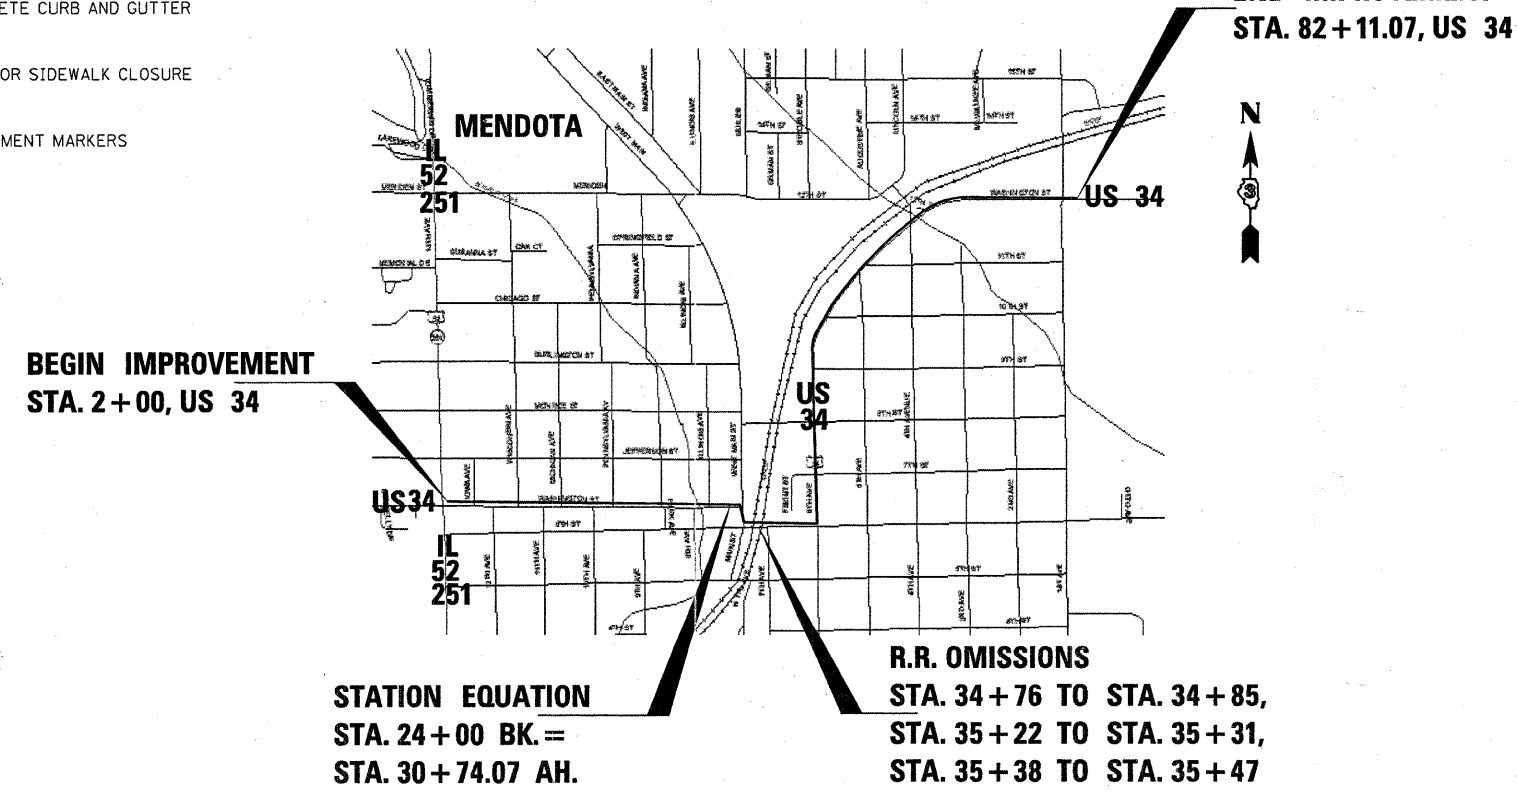

STATION EQUATION
STA. 24+00 BK. =
STA. 30+74.07 AH.

GROSS LENGTH = 7337 FT. = 1.390 MILE
NET LENGTH = 7230 FT. = 1.370 MILE

J.U.L.I.E.
JOINT UTILITY LOCATION INFORMATION FOR EXCAVATION
1-800-892-0123
OR 811

PROJECT ENGINEER: CRAIG REED, P.E.
PROJECT MANAGER: MARK JONES, P.E.

CONTRACT NO. 66B16

**PRINTED BY THE AUTHORITY
OF THE STATE OF ILLINOIS**