


**TRAFFIC CONTROL PLAN  
LOCATION 1: SN: 053-2012**

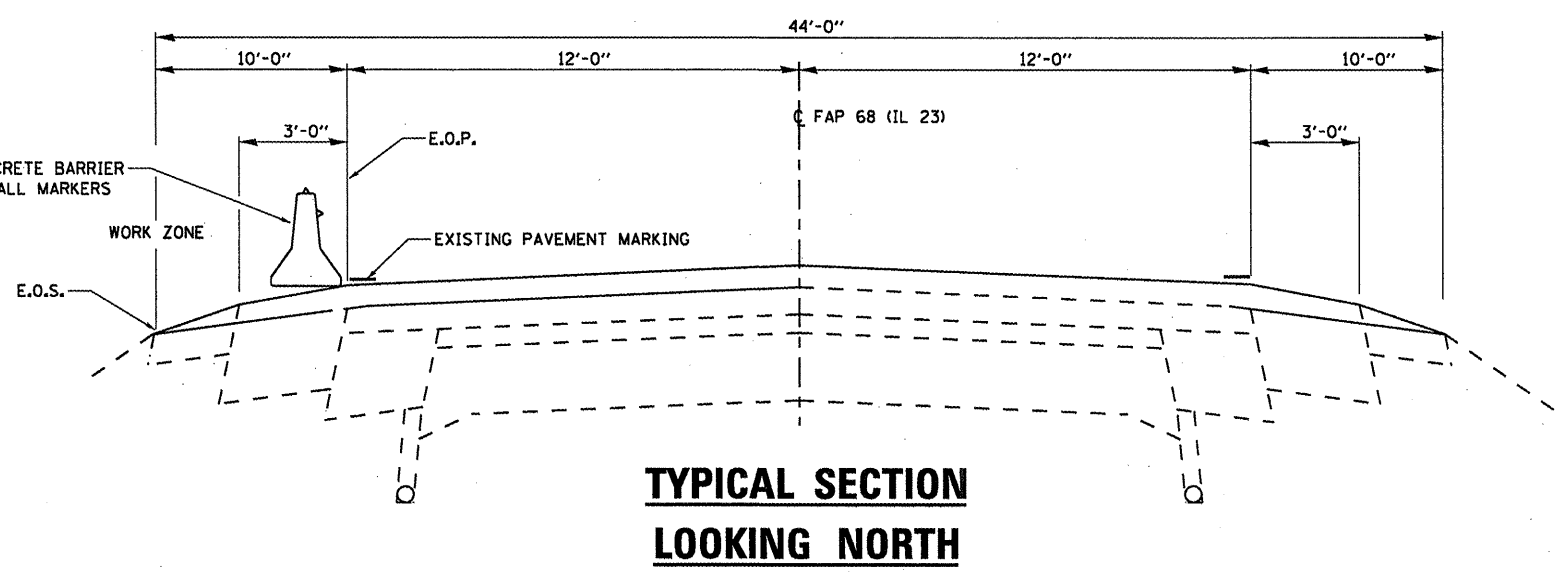

**TYPICAL SECTION  
LOOKING NORTH**

**SYMBOLS**

- Work area
- Sign
- Type III barricade
- Traffic signal w/Back Plate
- Impact attenuator
- Drum with steady burning bi-directional light
- Temporary concrete barrier
- Double vertical panel (see detail)
- Crystal, bidirectional barrier wall/guardrail marker

\*Temporary concrete barrier shall be according to Standard 704001.  
 \*This detail is to be used in conjunction with Traffic Control and Protection Standard 701201.

**BILL OF MATERIAL**

ITEM	UNIT	TOTAL
TEMPORARY CONCRETE BARRIER	FOOT	100
IMP ATTN TEMP SUN TL3	EACH	2

FILE NAME =	USER NAME = petelij	DESIGNED - YOGESH PATEL	REVISED -
c:\p\work\p\pidot\petelij\0266509\0366842-sheets.dgn		DRAWN - YOGESH PATEL	REVISED -
PLOT SCALE = 100.0000 / 1"		CHECKED - RON WOODSHANK	REVISED -
PLOT DATE = 12/27/2011		DATE -	REVISED -

**STATE OF ILLINOIS  
DEPARTMENT OF TRANSPORTATION**

**TRAFFIC CONTROL PLAN  
FOR LOCATION 1: SN 053-2012**

SCALE: \_\_\_\_\_ SHEET NO. 1 OF 5 SHEETS STA. \_\_\_\_\_ TO STA. \_\_\_\_\_

F.A.P. RTE. VAR	SECTION VARIOUS	COUNTY VARIOUS	TOTAL SHEETS 40	SHEET NO. 7
			CONTRACT NO. 66B42	
ILLINOIS FED. AID PROJECT				