


**DAMAGED WING WALL
TO BE REPLACED**

SYMBOLS

- | | |
|-----------------------------|--|
| Work area | Drum with steady burning bi-directional light |
| Sign | Temporary concrete barrier |
| Type III barricade | Double vertical panel (see detail) |
| Traffic signal w/Back Plate | Crystal, bidirectional barrier wall/guardrail marker |
| Impact attenuator | |

*Temporary concrete barrier shall be according to Standard 704001.
*This detail is to be used in conjunction with Traffic Control and Protection Standard 701201.

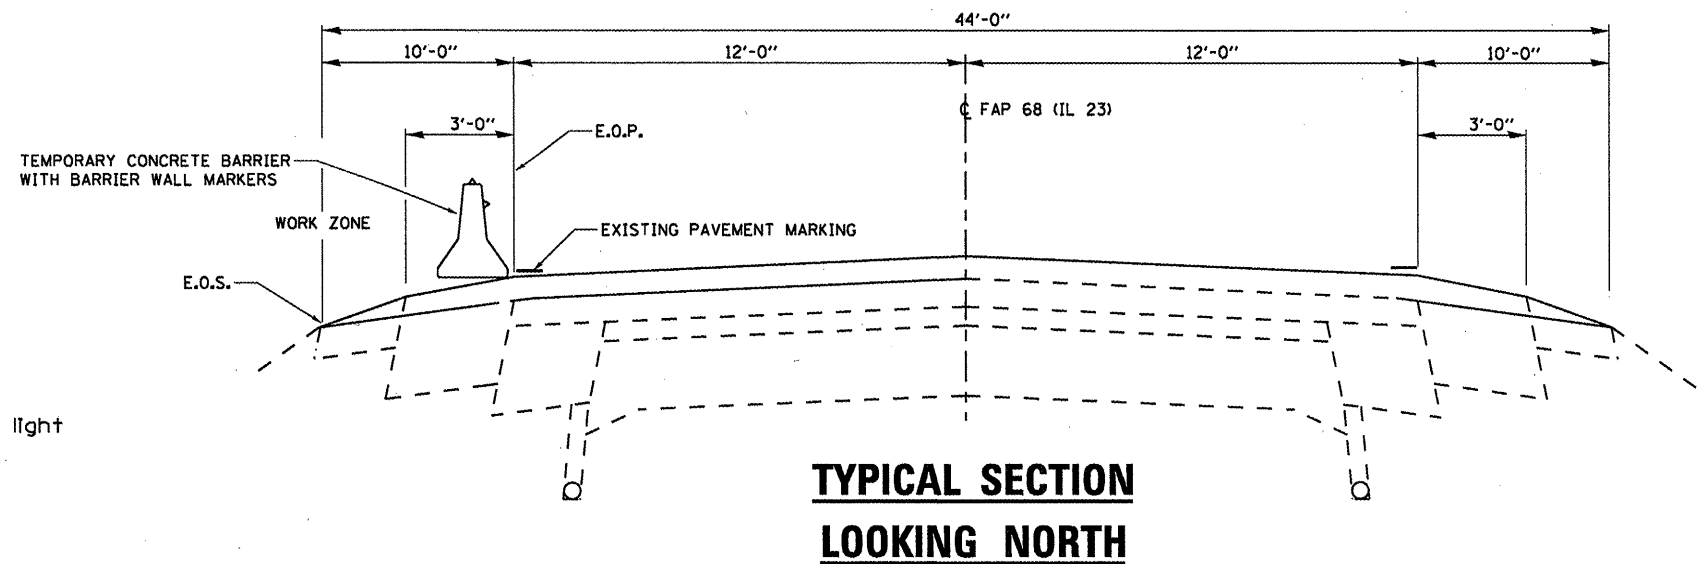

BILL OF MATERIAL

ITEM	UNIT	TOTAL
RELOCATE TEMPORARY CONCRETE BARRIER	FOOT	100
RELOCATE IMP ATTN TEMP SUN TL3	EACH	2

FILE NAME =	USER NAME = petelyj	DESIGNED - YOGESH PATEL	REVISED -
at\pwork\pwork\petelyj\d0265589\036642-sheets.dgn		DRAWN - YOGESH PATEL	REVISED -
	PLOT SCALE = 100.0000' / 1" =	CHECKED - RON WOODSHANK	REVISED -
	PLOT DATE = 12/27/2011	DATE -	REVISED -

**STATE OF ILLINOIS
DEPARTMENT OF TRANSPORTATION**

**TRAFFIC CONTROL PLAN
FOR LOCATION 2: 053-2013**

F.A.P. RTE. VAR	SECTION VARIOUS	COUNTY VARIOUS	TOTAL SHEETS 40	SHEET NO. 12
			CONTRACT NO. 66B42	
ILLINOIS FED. AID PROJECT				

SCALE: _____ SHEET NO. 1 OF 5 SHEETS STA. _____ TO STA. _____