


WEST FACE

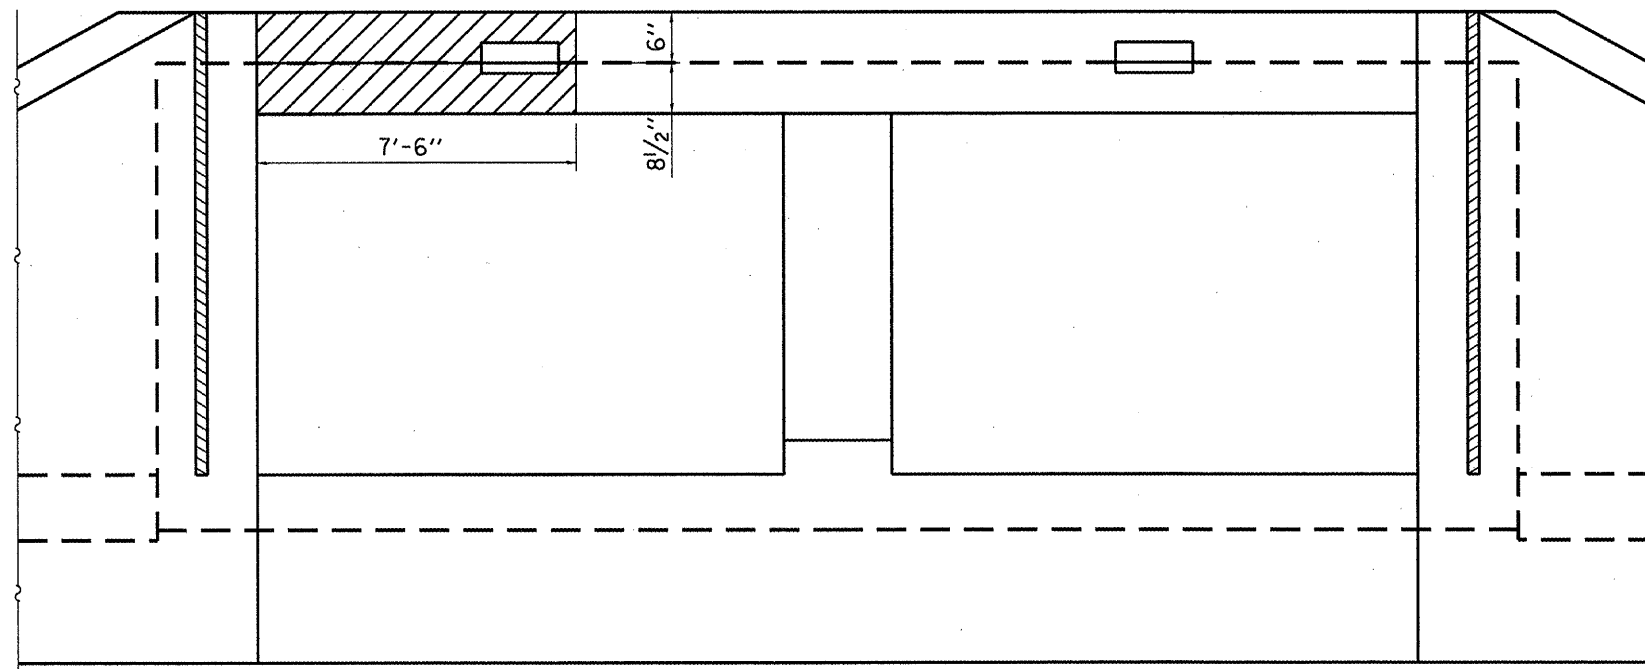

EAST FACE

GENERAL NOTES

LOCATIONS AND DIMENSIONS SHOWN ARE APPROXIMATE.
 THE FIELD ENGINEER SHALL SOUND THE EXISTING CONCRETE
 FOR EXACT DIMENSIONS BEFORE BEGINNING REPAIR OPERATIONS.

 SEE THE SPECIAL PROVISION FOR "STRUCTURAL REPAIR OF
 CONCRETE" FOR REPAIR METHODS AND PROCEDURES.

 **STRUCTURAL REPAIR OF CONCRETE
 DEPTH LESS THAN OR EQUAL TO FIVE INCHES**

BILL OF MATERIAL

ITEM	UNIT	TOTAL
STRUCTURAL REPAIR OF CONCRETE (DEPTH EQUAL TO OR LESS THAN 5 INCHES)	SQ FT	18.0

FILE NAME =	USER NAME = patelj	DESIGNED - YOGESH PATEL	REVISED -
ct:\pw_work\pawid\patelj\d0266509\036642-sheets.dgn		DRAWN - YOGESH PATEL	REVISED -
	PLOT SCALE = 1/8" = 1'-0"	CHECKED - RON WOODSHANK	REVISED -
	PLOT DATE = 12/27/2011	DATE -	REVISED -

**STATE OF ILLINOIS
 DEPARTMENT OF TRANSPORTATION**

**STRUCTURAL REPAIR OF CONCRETE
 FOR LOCATION 3: SN: 053-2014**

SCALE: SHEET NO. 6 OF 6 SHEETS STA. TO STA.

F.A.P. RTE.	SECTION	COUNTY	TOTAL SHEETS	SHEET NO.
VAR	VARIOUS	VARIOUS	40	22
			CONTRACT NO. 66B42	
ILLINOIS FED. AID PROJECT				