


**ELEVATION**

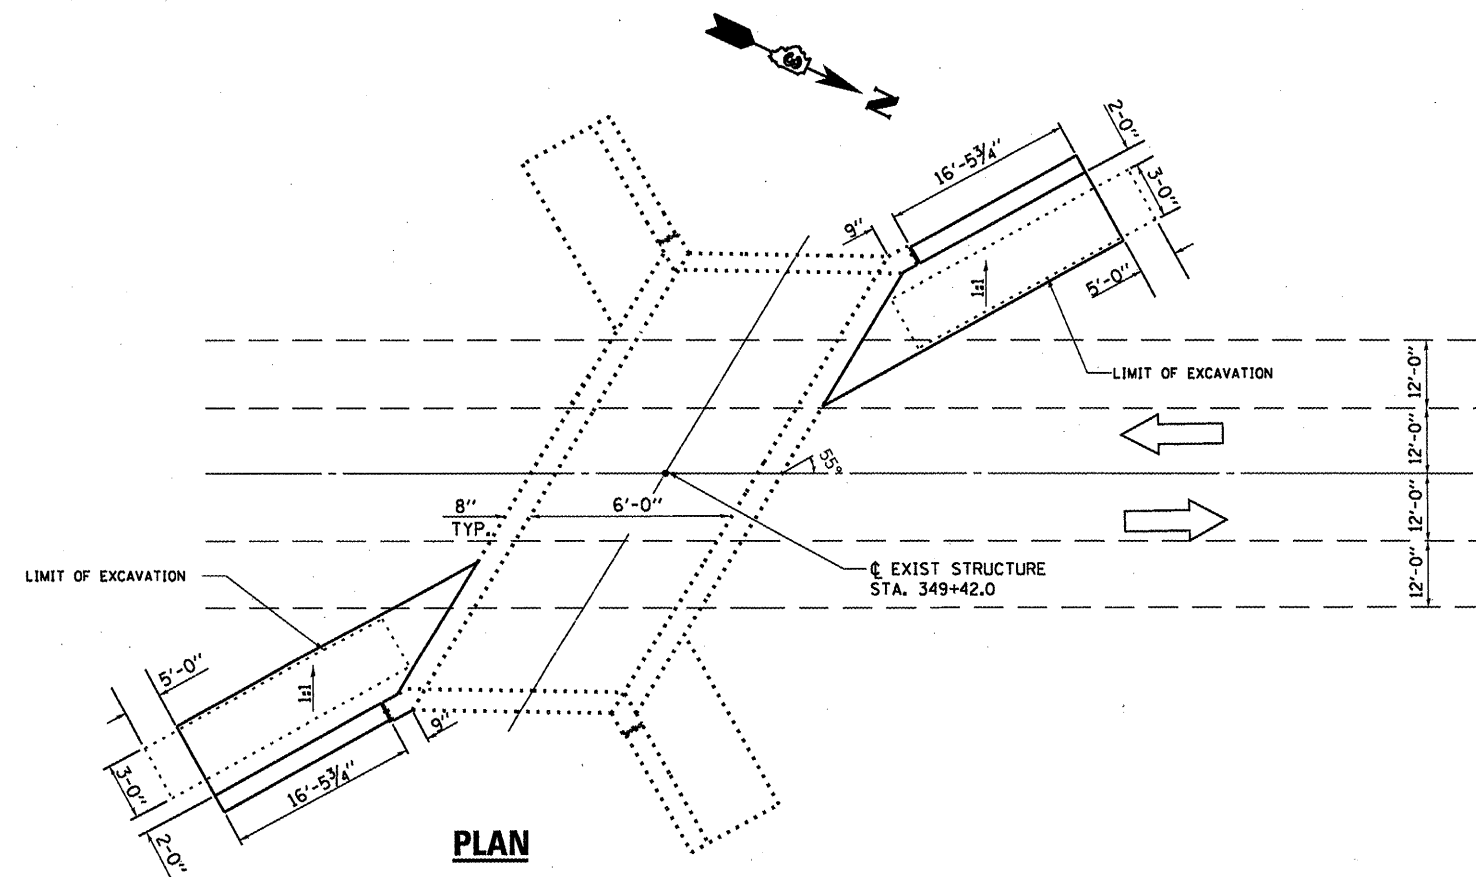

**PLAN**

**BILL OF MATERIAL**

ITEM	UNIT	TOTAL
STRUCTURE EXCAVATION	CU YD	26
FURNISHED EXCAVATION	CU YD	26

FILE NAME =	USER NAME = patelij	DESIGNED - YOGESH PATEL	REVISED -
c:\pwork\pvidot\patelij\c0265589\036842-sheets.dgn		DRAWN - YOGESH PATEL	REVISED -
	PLOT SCALE = 100.0000' / in	CHECKED - RON WOODSHANK	REVISED -
	PLOT DATE = 12/27/2011	DATE -	REVISED -

**STATE OF ILLINOIS  
DEPARTMENT OF TRANSPORTATION**

**STRUCTURE EXCAVATION DETAILS  
FOR LOCATION 4: SN 050-2523**

SCALE: \_\_\_\_\_ SHEET NO. 3 OF 5 SHEETS STA. \_\_\_\_\_ TO STA. \_\_\_\_\_

F.A.P. RTE.	SECTION	COUNTY	TOTAL SHEETS	SHEET NO.
VAR	VARIOUS	VARIOUS	40	25
			CONTRACT NO. 66B42	
ILLINOIS FED. AID PROJECT				