


ELEVATION

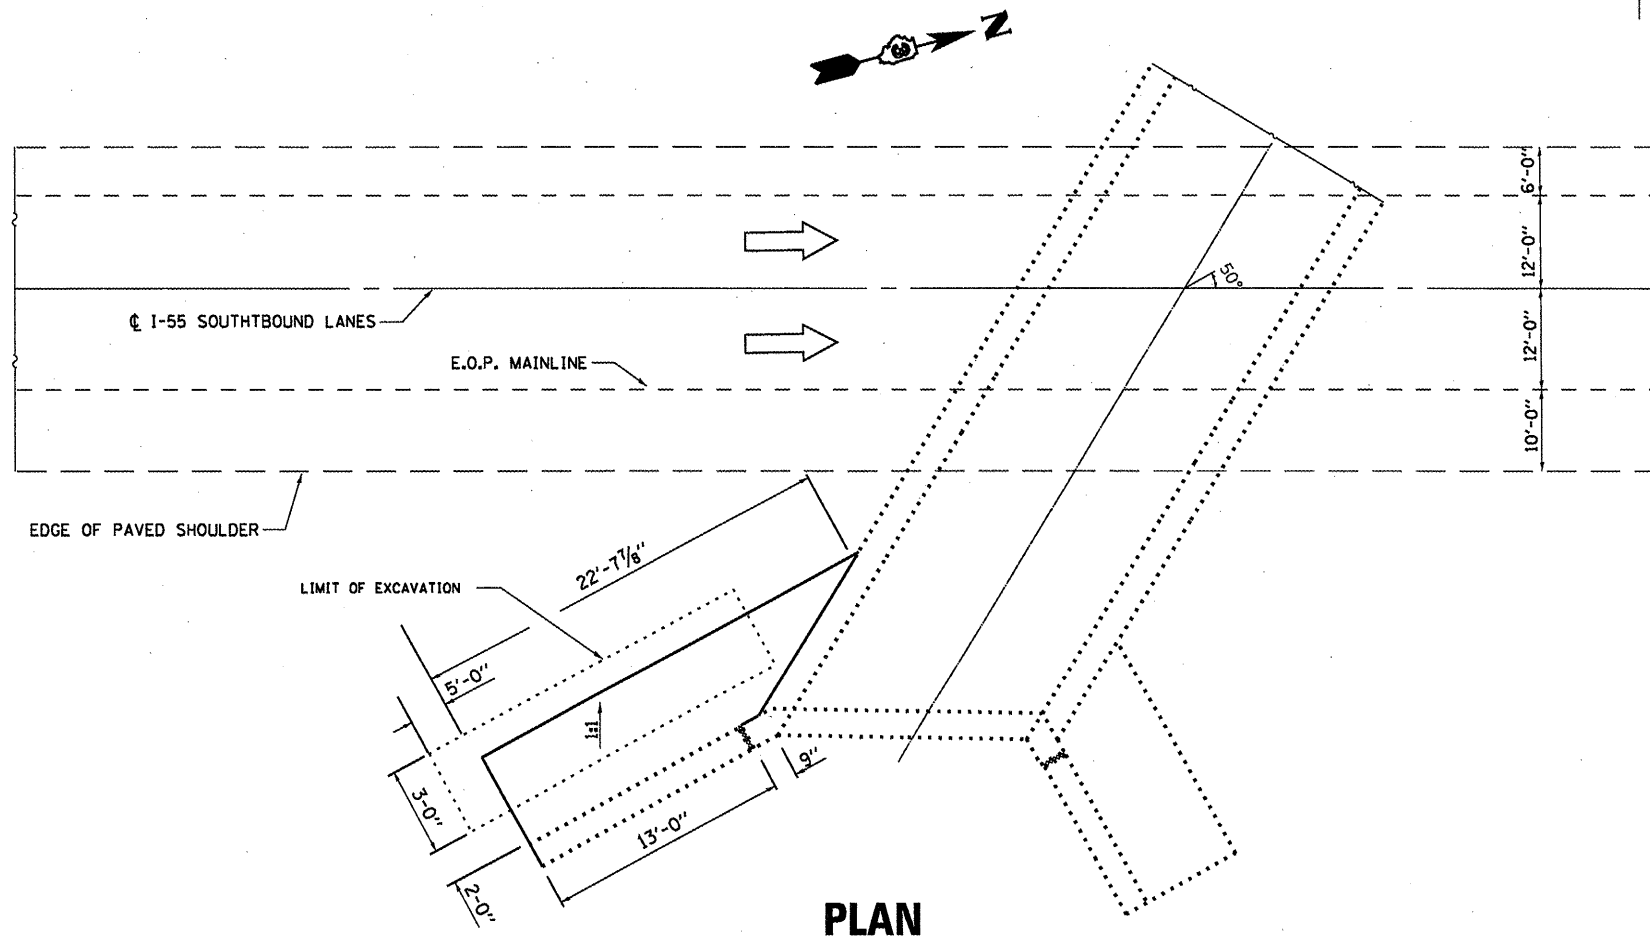

PLAN

BILL OF MATERIAL

ITEM	UNIT	TOTAL
STRUCTURE EXCAVATION	CU YD	26
FURNISHED EXCAVATION	CU YD	26

FILE NAME =	USER NAME = pateluj	DESIGNED - YOGESH PATEL	REVISED -
o:\pw_work\puidot\pateluj\0266509\036842-sheets.dgn		DRAWN - YOGESH PATEL	REVISED -
	PLOT SCALE = 100.0000 / 1"	CHECKED - RON WOODSHANK	REVISED -
	PLOT DATE = 12/27/2011	DATE -	REVISED -

STATE OF ILLINOIS
DEPARTMENT OF TRANSPORTATION

**STRUCTURE EXCAVATION DETAILS
FOR LOCATION 6: SN 032-2519**

SCALE: SHEET NO. 3 OF 5 SHEETS STA. TO STA.

F.A.P. RTE. VAR	SECTION VARIOUS	COUNTY VARIOUS	TOTAL SHEETS 40	SHEET NO. 35
			CONTRACT NO. 66B42	
ILLINOIS FED. AID PROJECT				